


MẶT ĐỨNG TRỤC 1-5 (ELEVATION AXIS 1-5)  
TL: 1/100

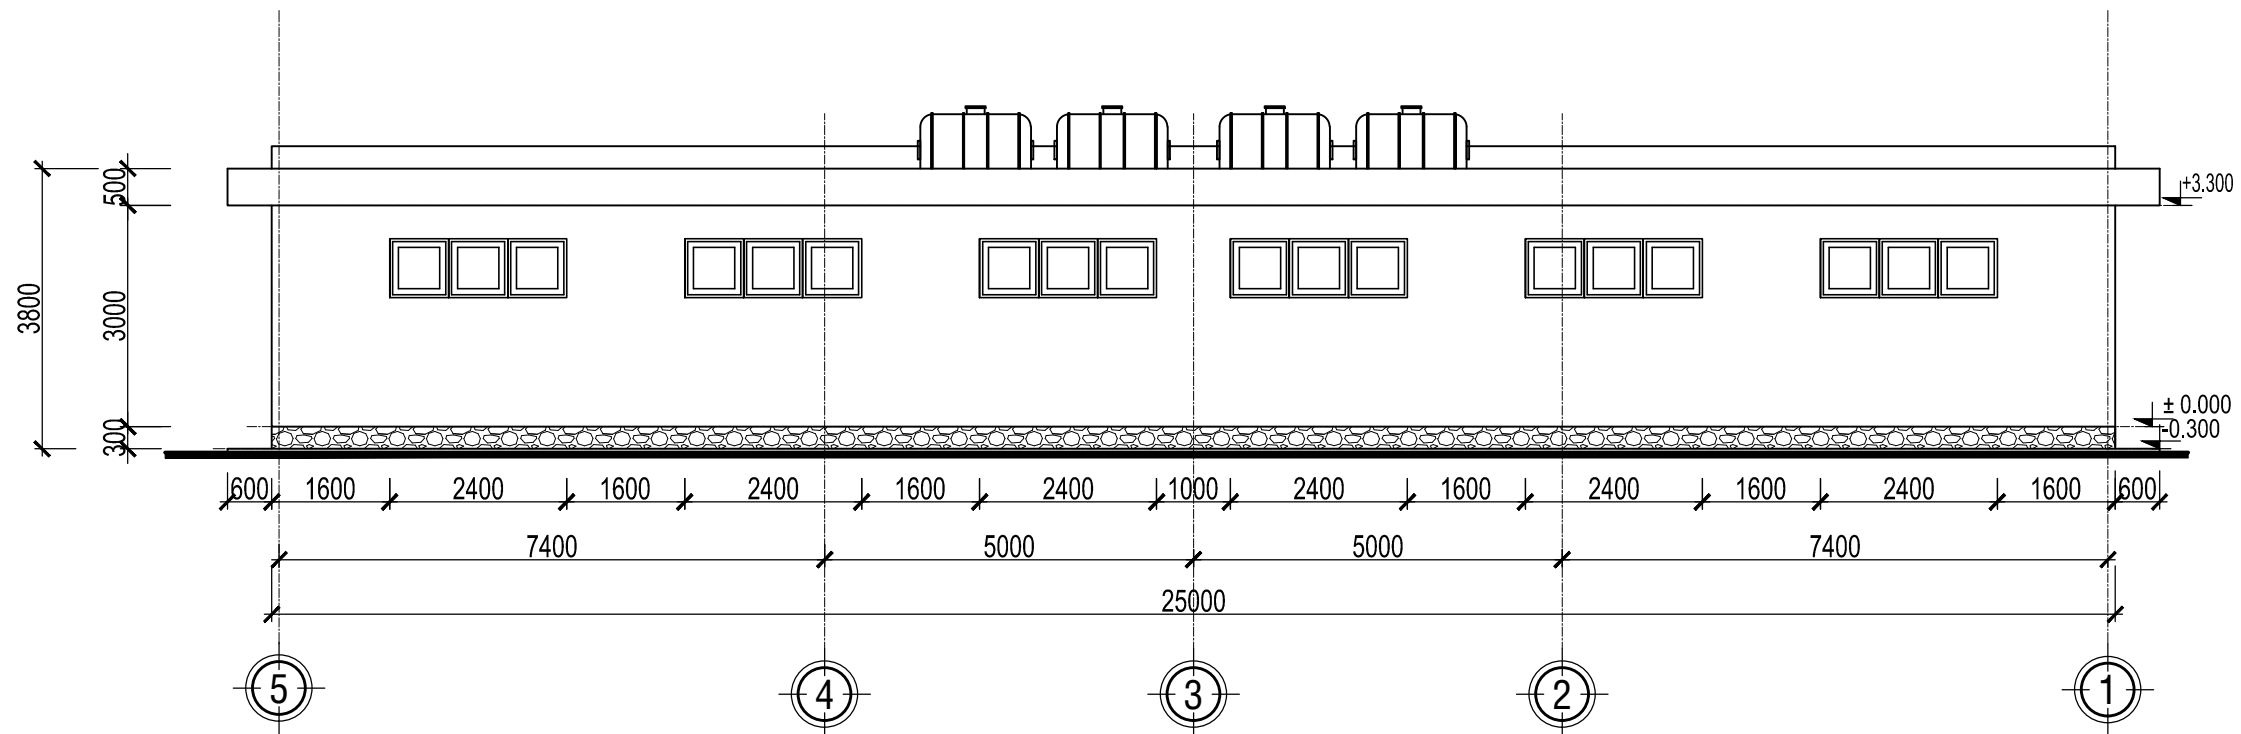

MẶT ĐỨNG TRỤC 5-1 (ELEVATION AXIS 5-1)  
TL: 1/100

MINISTRY OF TRANSPORT VIETNAM		ENGINEERING DESIGN CONSULTANT	REMARKS:	DA NANG-QUANG NGAI EXPRESSWAY DEVELOPMENT PROJECT						
				Package:		Station:				
CLIENT	PROJECT MANAGEMENT CONSULTANT	The Joint Venture of Nippon Koei Co., Ltd. Nippon Engineering Consultants Co., Ltd. Chodai Co., Ltd. Thai Engineering Consultants Co., Ltd.			PREPARED BY	CHECKED BY	APPROVED BY	DRAWING TITLE		
							ELEVATION AXIS 1-5-1 OF TOILET			
VIETNAM EXPRESSWAY CORPORATION	PROJECT MANAGEMENT UNIT NO.85			NAME	Nguyen Van Hoa	K. Nishimura	Ichizuru Ishimoto	A VÀ BỒI ĐỀ BỐ PÁ AUP		
				SIGNATURE				SCALE	DRAWING NO.	REV. NO.
			DATE				1/100	PA 0203		