


MẶT ĐỨNG TRỤC 1-5 (ELEVATION AXIS 1-5)
TL: 1/100

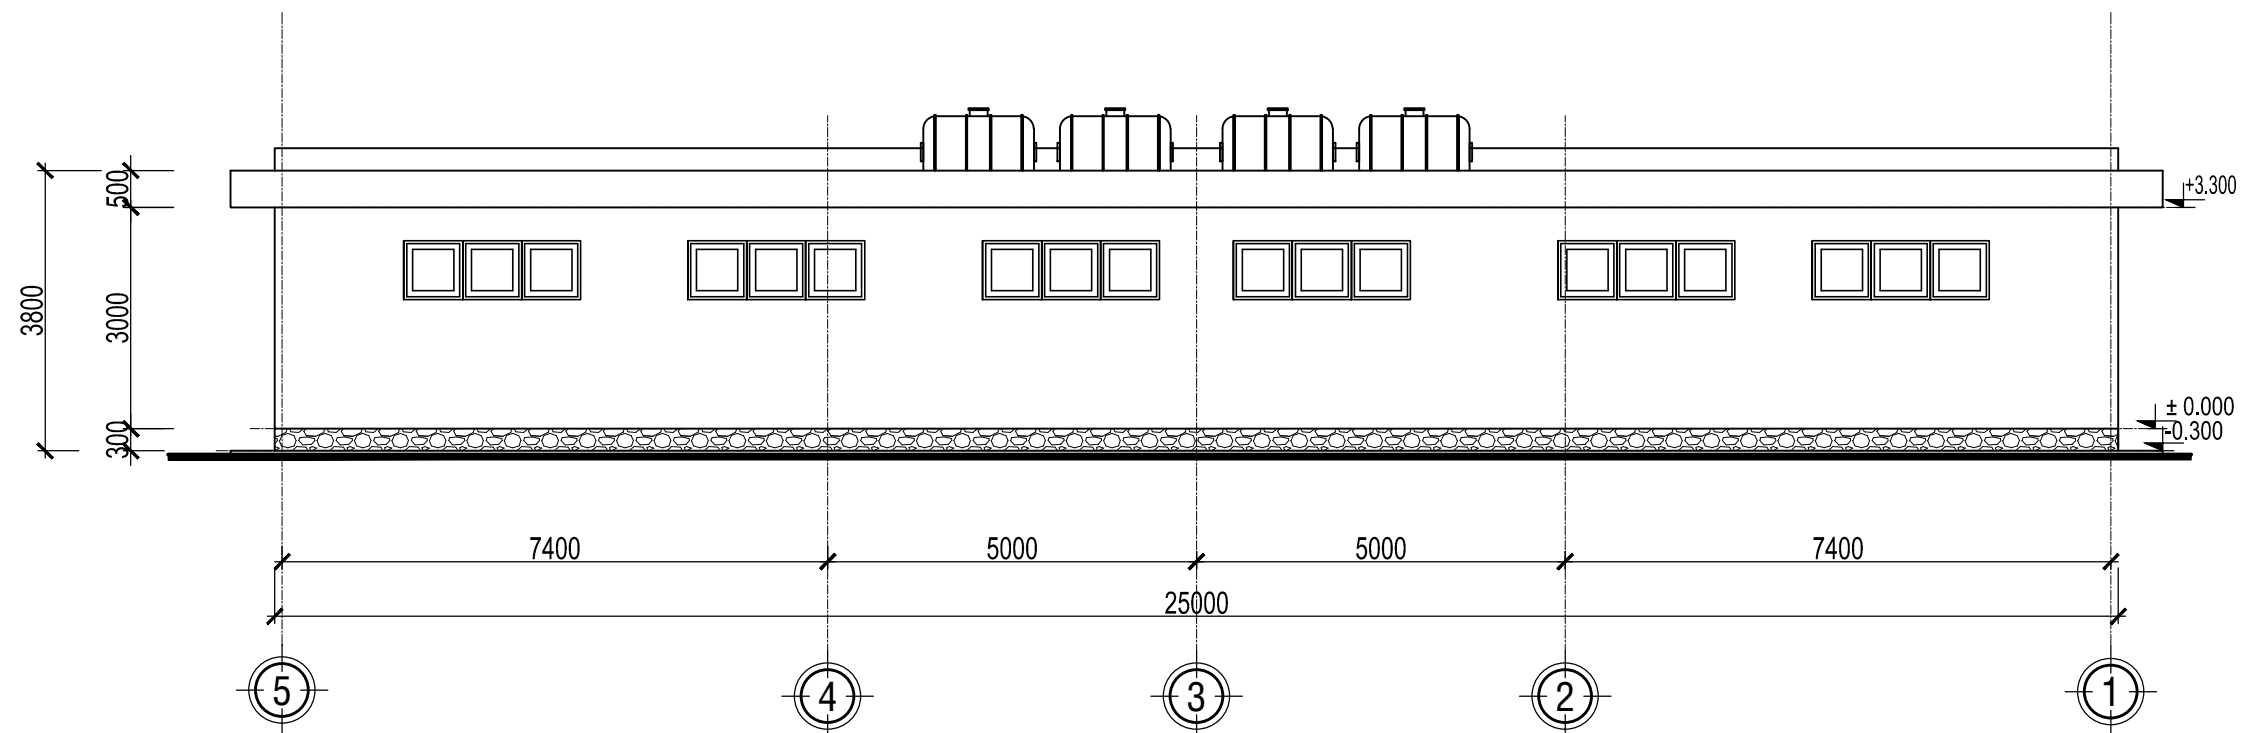

MẶT ĐỨNG TRỤC 5-1 (ELEVATION AXIS 5-1)
TL: 1/100

MINISTRY OF TRANSPORT VIETNAM		ENGINEERING DESIGN CONSULTANT	REMARKS:	DA NANG-QUANG NGAI EXPRESSWAY DEVELOPMENT PROJECT							
				Package:			Station:				
CLIENT	PROJECT MANAGEMENT CONSULTANT	The Joint Venture of Nippon Koei Co., Ltd. Nippon Engineering Consultants Co., Ltd. Chodai Co., Ltd. Thai Engineering Consultants Co., Ltd.			PREPARED BY	CHECKED BY	APPROVED BY	DRAWING TITLE ELEVATION AXIS 1-5,5-1 OF TOILET			
VIETNAM EXPRESSWAY CORPORATION	PROJECT MANAGEMENT UNIT NO.85			NAME	Nguyen Van Hoa	K. Nishimura	Ichizuru Ishimoto	MẶT ĐỨNG TRỤC 1-5 VÀ 5-1			
				SIGNATURE				SCALE		DRAWING NO.	REV. NO.
				DATE				1/100		PA 0203	