


TYPICAL CROSS SECTION OF EXPRESSWAY / CẮT NGANG ĐIỂN HÌNH ĐƯỜNG CAO TỐC

TYPE 01: EMBANKMENT / NỀN ĐÁP


(SCALE / TỈ LỆ: 1/200)

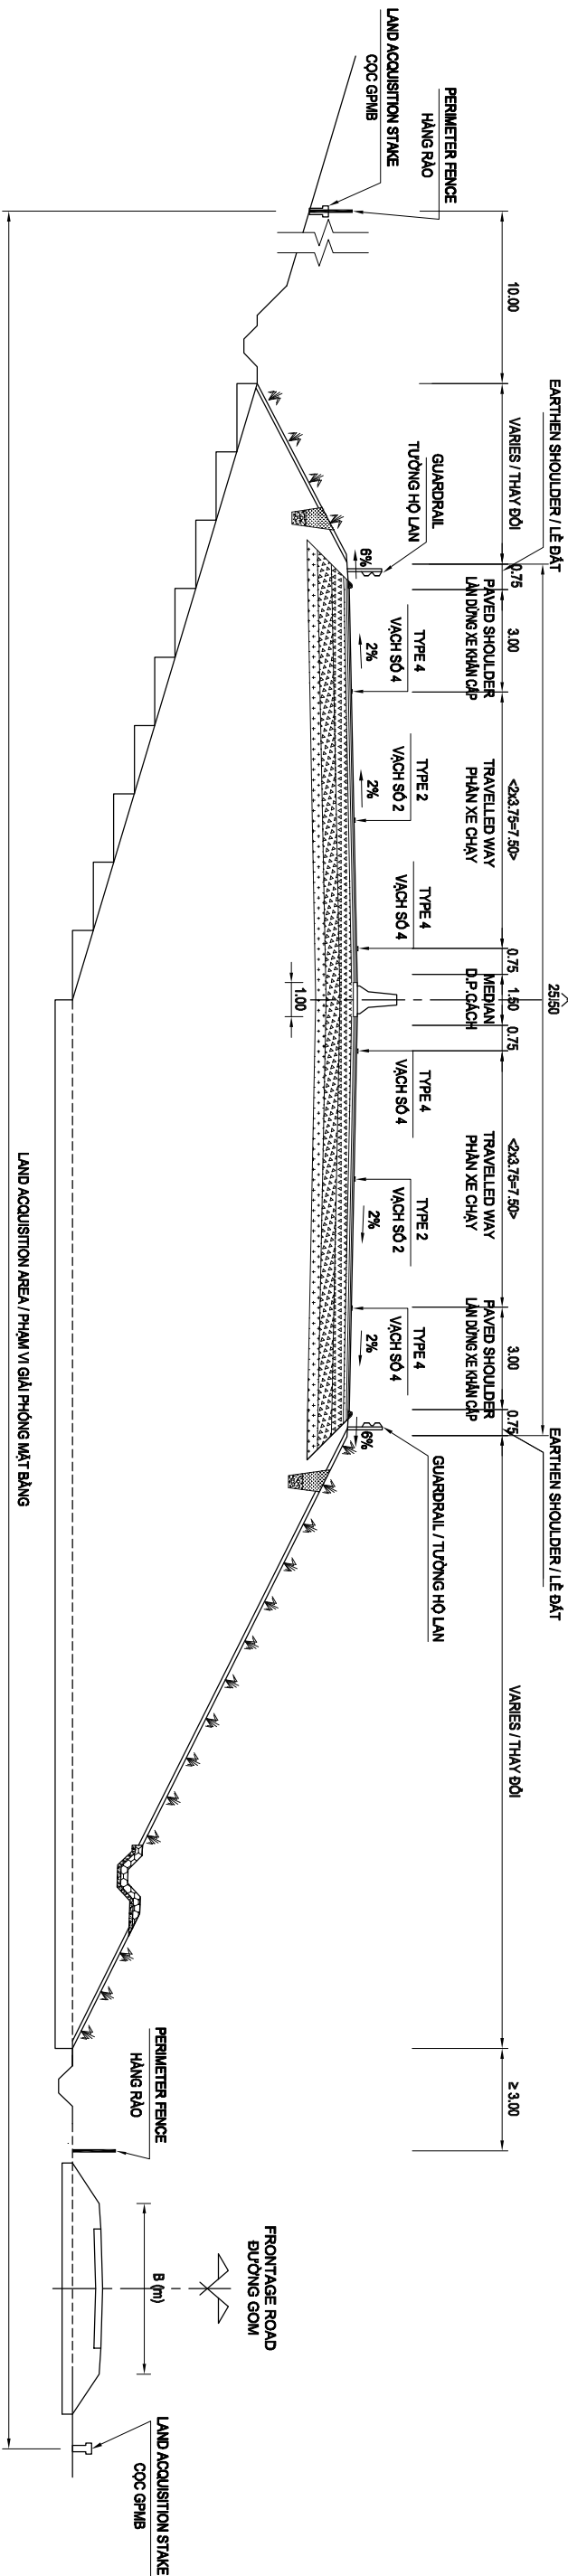

TYPICAL CROSS SECTION OF EXPRESSWAY / CẮT NGANG ĐIỂN HÌNH ĐƯỜNG CAO TỐC



TYPE 02: EXCAVATION / NỀN ĐÀO

(SCALE / TỈ LỆ: 1/200)

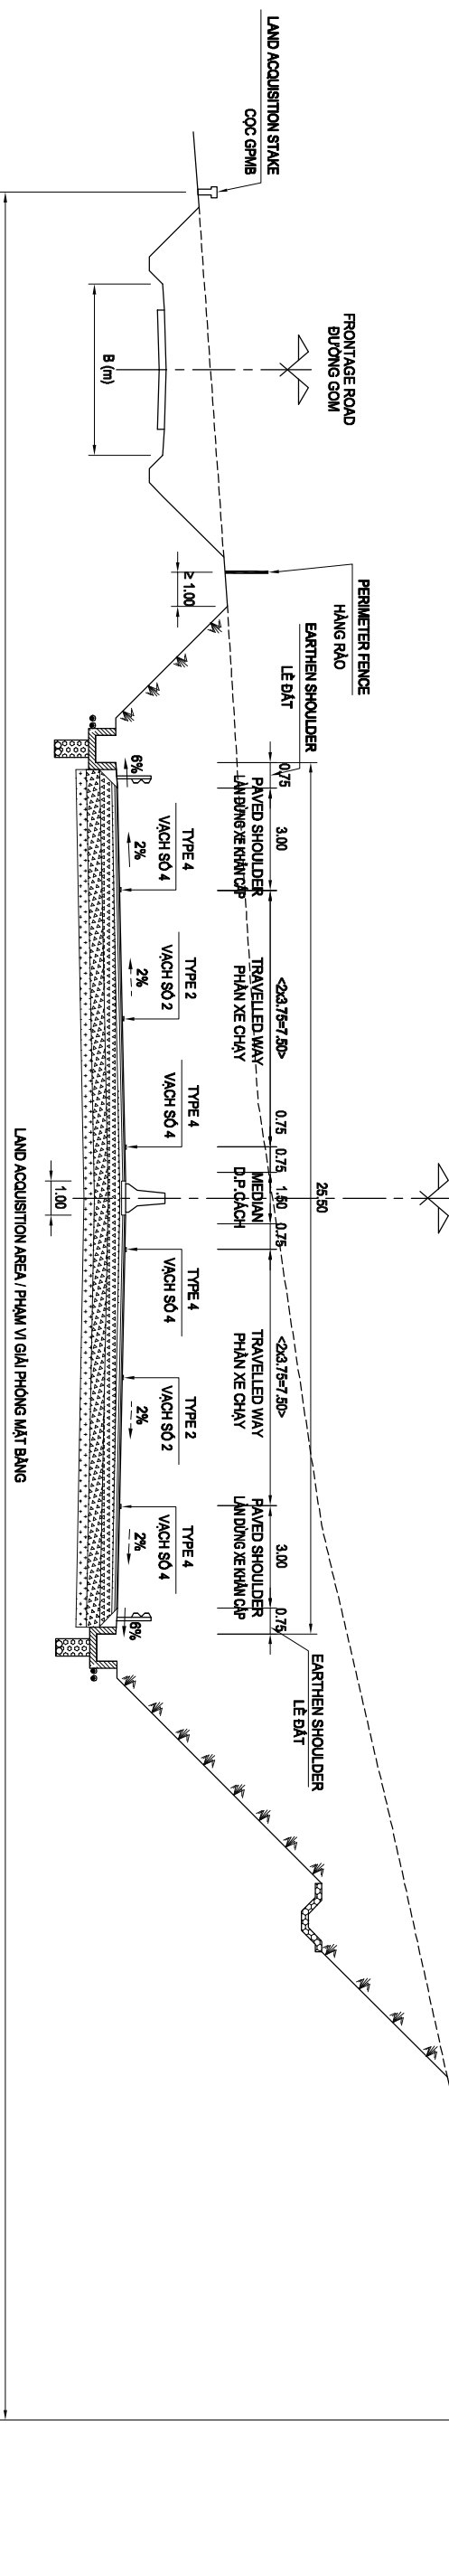

1. ALL DIMENSIONS ARE IN METTER UNLESS OTHERWISE INDICATED.
KÍCH THƯỚC Ghi BẢNG MẸT. TRỪ KHI CÒ CHỈ ĐỊNH KHÁC.
2. DETAIL OF PAVEMENT MARKINGS, GUARDRAIL, FENCE REFER TO OTHER DRAWINGS.
CHI TIẾT CÁC VẠCH SƠN KÉ ĐƯỜNG, TƯỜNG HỘ LAN, HÀNG RÀO XEM Ở BẢN VẼ KHÁC

MINISTRY OF TRANSPORT VIETNAM		ENGINEERING DESIGN CONSULTANT		REMARKS:			
CLIENT	PROJECT MANAGEMENT CONSULTANT	The Joint Venture of Nippon Koei Co., Ltd. Nippon Engineering Consultants Co., Ltd. Choudai Co., Ltd.					
VIETNAM EXPRESSWAY CORPORATION	PROJECT MANAGEMENT UNIT NO.85	Thai Engineering Consultants Co., Ltd.					
				DA NANG-QUANG NGAI EXPRESSWAY DEVELOPMENT PROJECT			
				Package: 1481 Station: Km065+0.00-:Km099+500.00			
		PREPARED BY	CHECKED BY	APPROVED BY	TYPICAL CROSS SECTION OF EXPRESSWAY (1/3)		
		NGUYEN VU MANH	TAKAYASU NAGAI	I. ISHIMOTO	MẶT CÁT NGANG ĐIỆN HÌNH ĐƯỜNG CAO TỐC (1/3)		
		SIGNATURE			SCALE	DRAWING NO.	REV. NO.
		DATE			AS SHOWN/ BẢ GIHI	PKG1481-HAL-TC-010	1

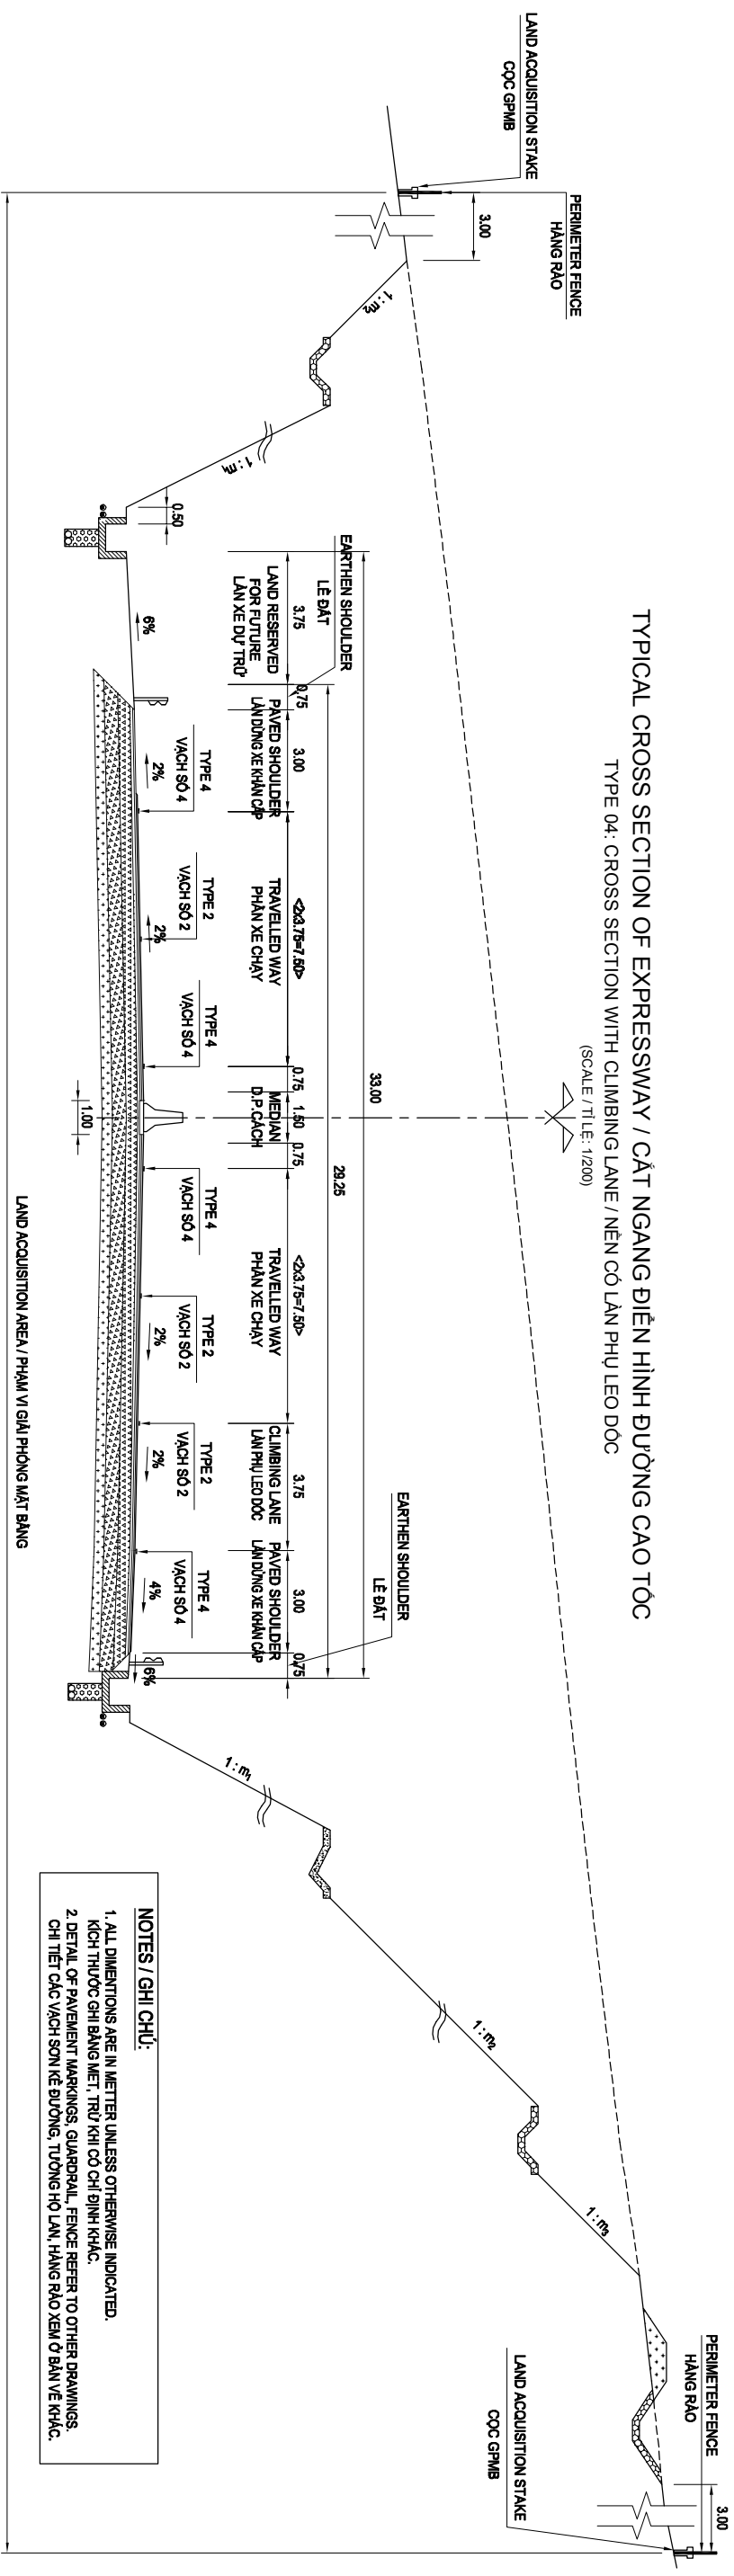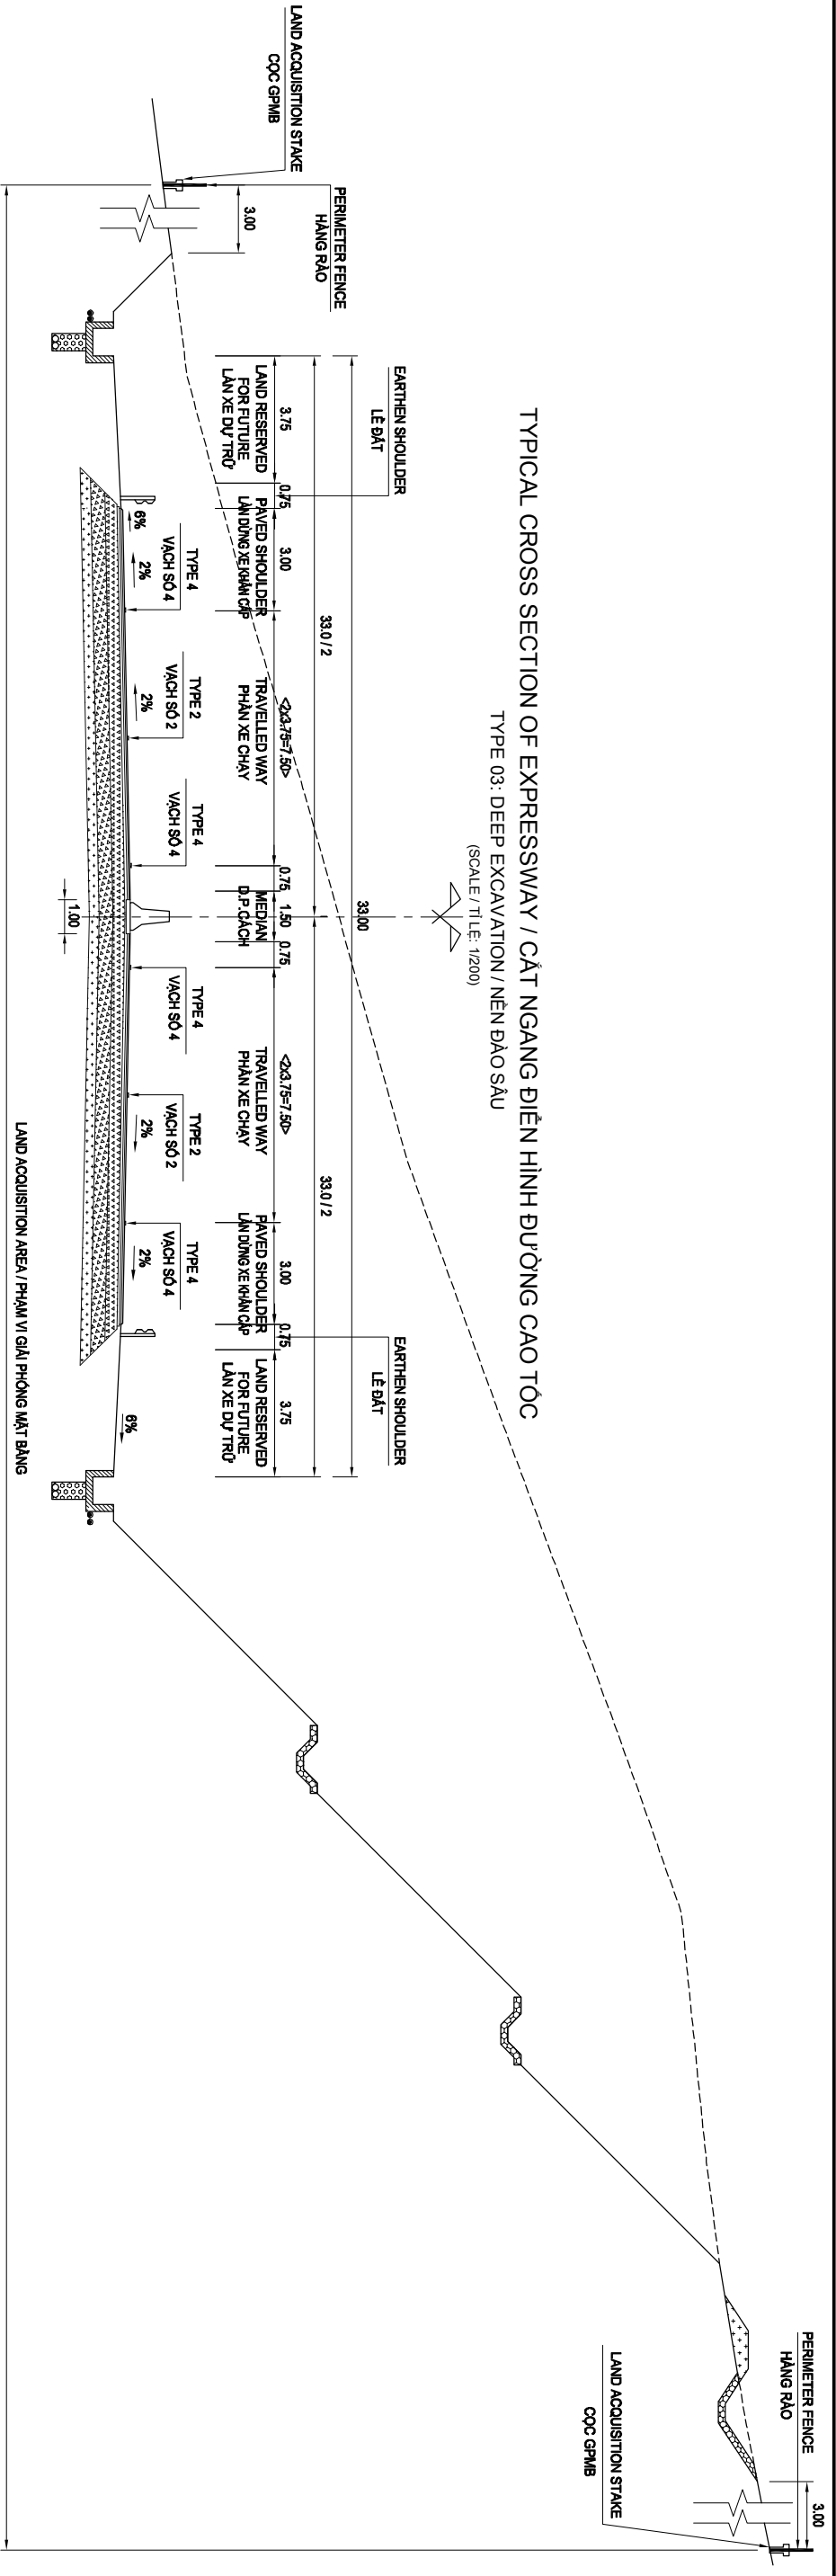

NOTES / GHI CHÚ:

1. ALL DIMENTIONS ARE IN METER UNLESS OTHERWISE INDICATED.
KÍCH THƯỚC GHI BẢNG NÉT, TRỪ KHI CÒI CHỈ ĐỊNH KHÁC.

2. DETAIL OF PAVEMENT MARKINGS, GUARDRAIL, FENCE REFER TO OTHER DRAWINGS.
CHI TIẾT CÁC VẠCH SƠN KẼ ĐƯỜNG, TƯỜNG HỒ LÀN, HÀNG RÀO XEM Ở BẢN VẼ KHÁC.

MINISTRY OF TRANSPORT VIETNAM		ENGINEERING DESIGN CONSULTANT		REMARKS:	
CLIENT	PROJECT MANAGEMENT	The Joint Venture of Nippon Koei Co., Ltd. Nippon Engineering Consultants Co., Ltd. Chodial Co., Ltd. Thai Engineering Consultants Co., Ltd.		DA NANG-QUANG NGAI EXPRESSWAY DEVELOPMENT PROJECT	
	CONSULTANT				
VIETNAM EXPRESSWAY CORPORATION	PROJECT MANAGEMENT	UNIT NO.85		Package: 14B1 Station: Km065+0.00--Km099+500.00	
	UNIT NO.85				
				TYPICAL CROSS SECTION OF EXPRESSWAY (2/3)	
				MẶT CẮT NGANG ĐIỆN HÌNH ĐƯỜNG CAO TỐC (2/3)	
				SCALE	
				DRAWING NO.	
				REV. NO.	
				1	

