



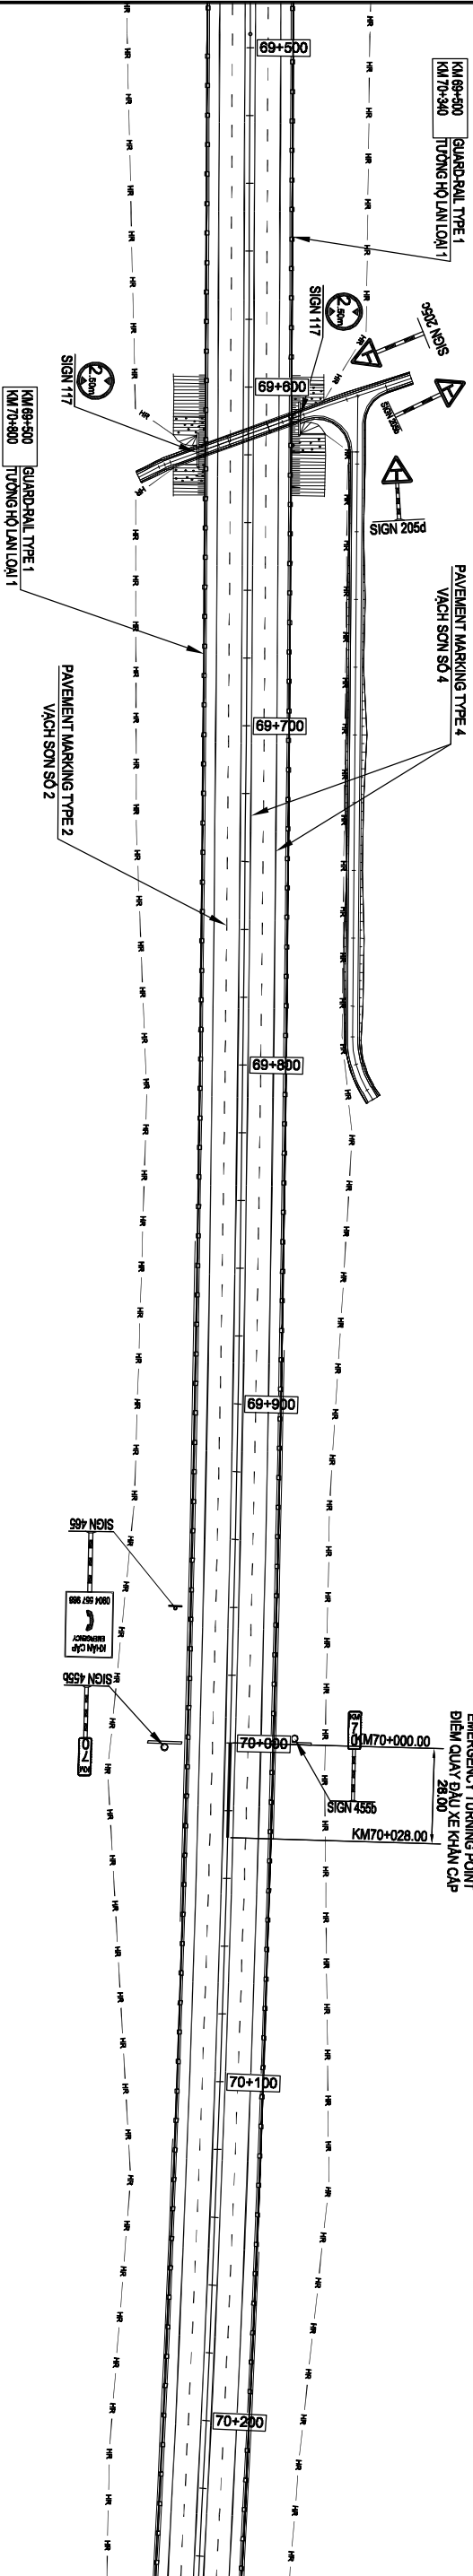


TO DANANG

TO QUANGNGAI

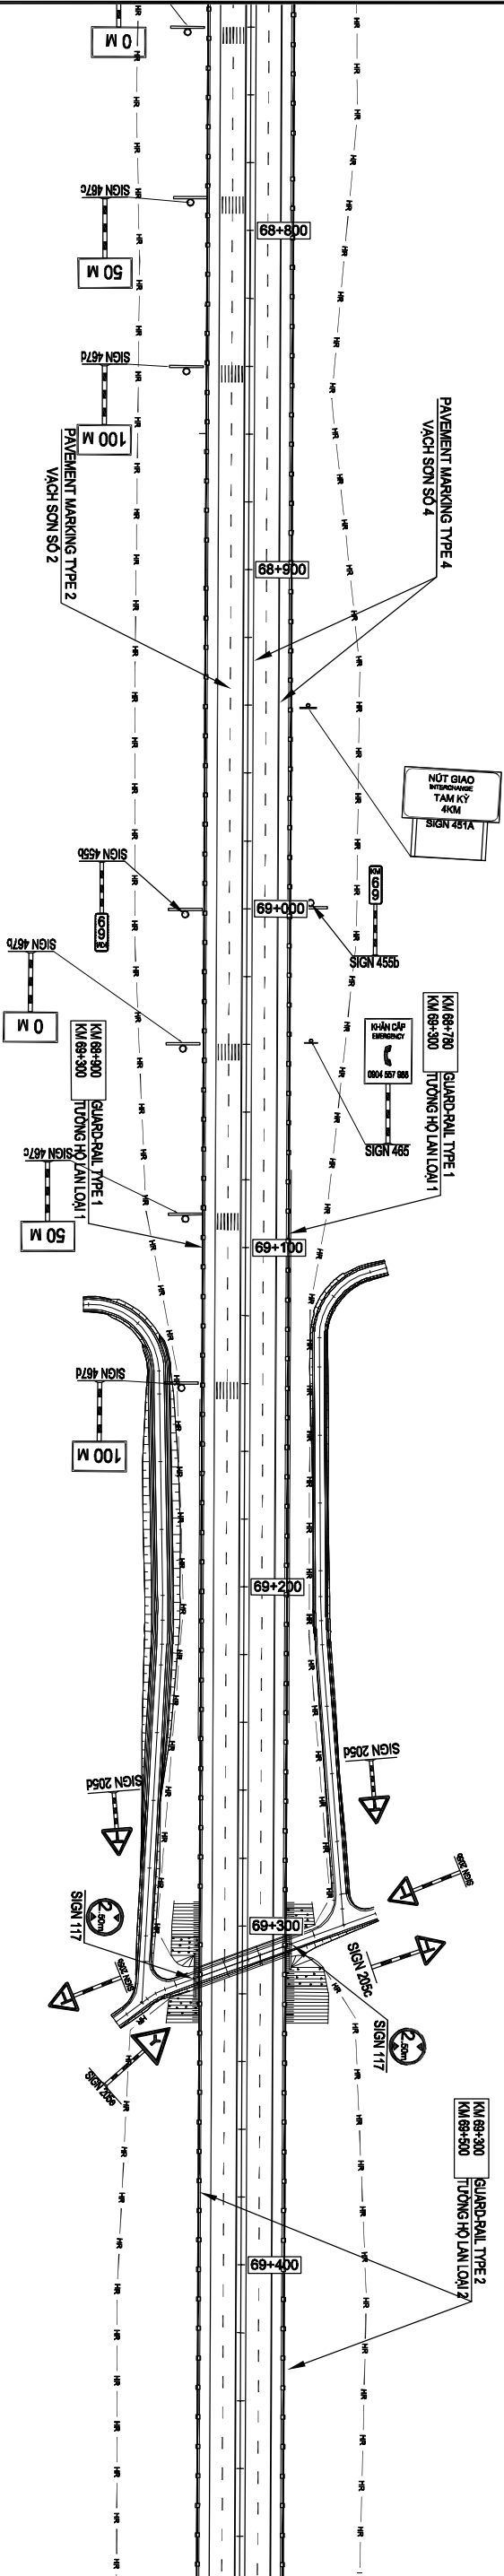



MINISTRY OF TRANSPORT VIETNAM		ENGINEERING DESIGN CONSULTANT		REMARKS:	
CLIENT	PROJECT MANAGEMENT	The Joint Venture of Nippon Koei Co., Ltd. Nippon Engineering Consultants Co., Ltd. Choda Co., Ltd. Thai Engineering Consultants Co., Ltd.			
	CONSULTANT				
VIETNAM EXPRESSWAY CORPORATION	PROJECT MANAGEMENT				
	UNIT NO.85				

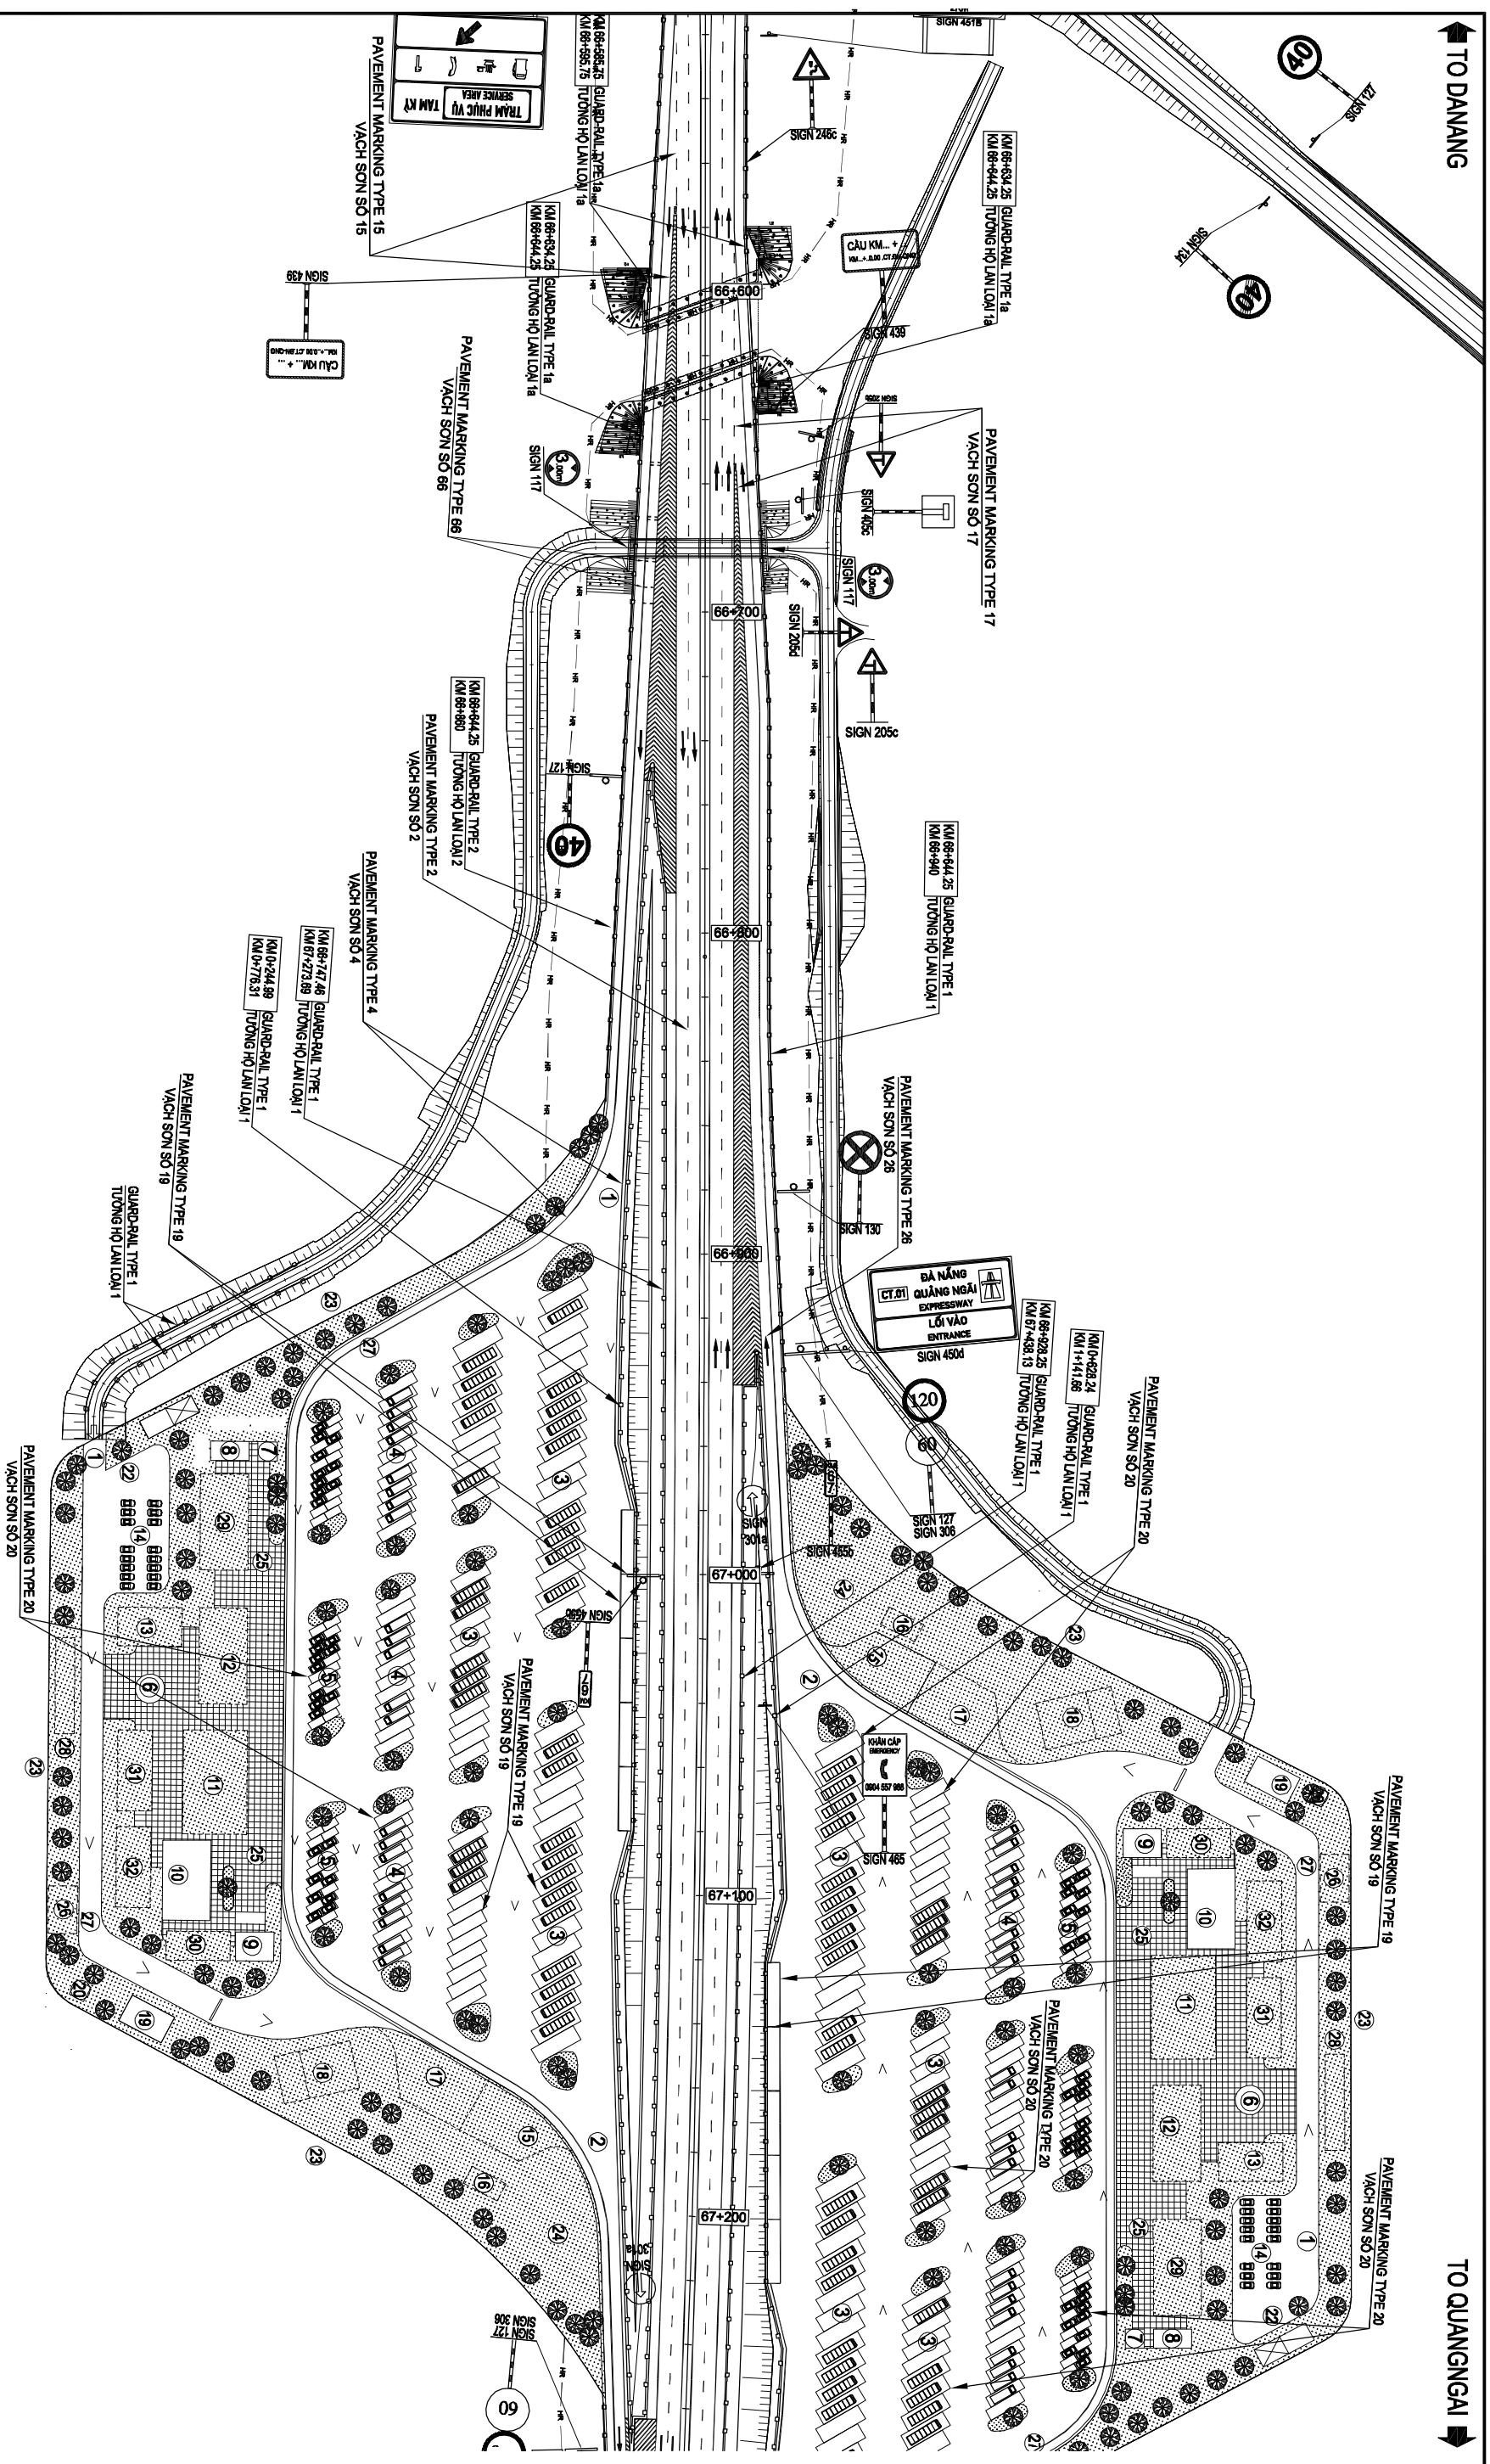

MINISTRY OF TRANSPORT VIETNAM		ENGINEERING DESIGN CONSULTANT		REMARKS:	
CLIENT	PROJECT MANAGEMENT CONSULTANT	The Joint Venture of Nippon Koei Co., Ltd. Nippon Engineering Consultants Co., Ltd. Ghoda Co., Ltd. Thai Engineering Consultants Co., Ltd.			
VIETNAM EXPRESSWAY CORPORATION	PROJECT MANAGEMENT UNIT NO.85				
		DA NANG-QUANG NGAI EXPRESSWAY DEVELOPMENT PROJECT			
		Package: 14B1 Station: KM65+0.00-:KM99+500.00			
		PREPARED BY	CHECKED BY	APPROVED BY	PLAN OF TRAFFIC SAFETY
		NAME	HOANG DUC CHAU	TAKAYASU NAGAI	I.SHIMOTO
		SIGNATURE			BÌNH ĐỒ TỒ CHỨC GIAO THÔNG
		DATE			SCALE
					1/2000
					DRAWING NO.
					PGC14B1-ML-PTB-020
					REV. NO.
					3

TO DANANG


TO QUANGNGAI

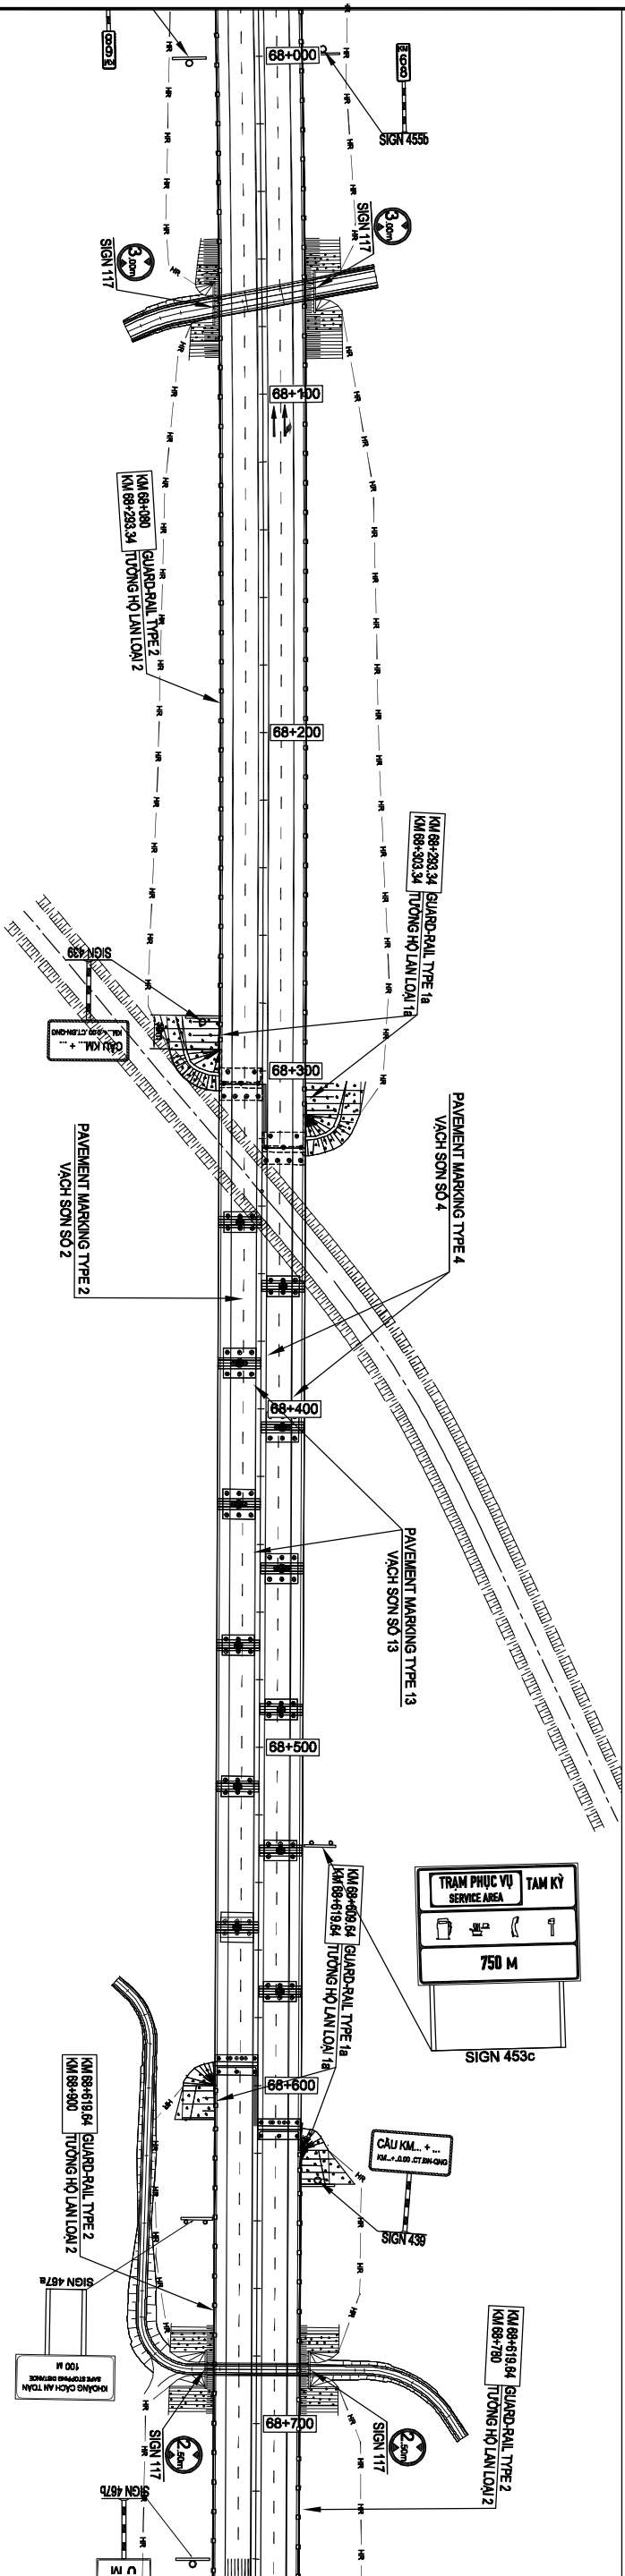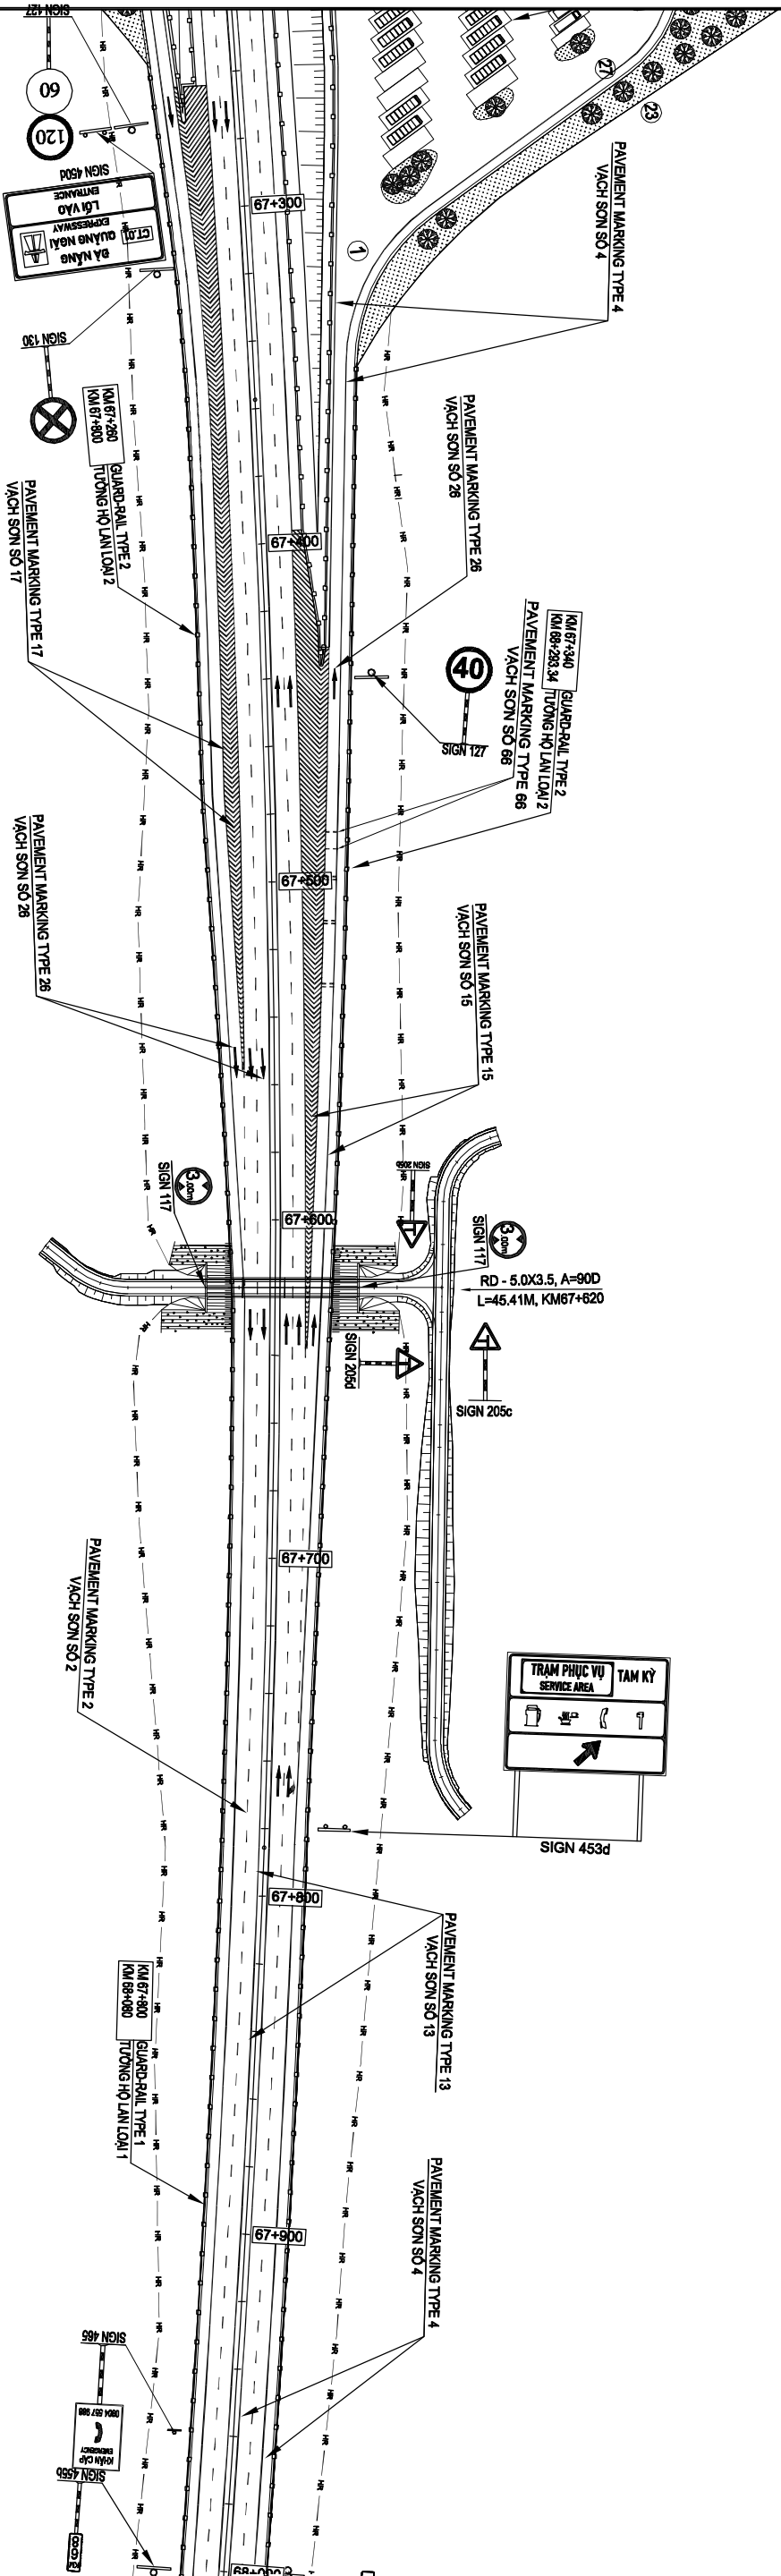

MINISTRY OF TRANSPORT VIETNAM		ENGINEERING DESIGN CONSULTANT		REMARKS:			
CLIENT	PROJECT MANAGEMENT CONSULTANT	The Joint Venture of Nippon Koei Co., Ltd. Nippon Engineering Consultants Co., Ltd. Chodai Co., Ltd. Thai Engineering Consultants Co., Ltd.					
VIETNAM EXPRESSWAY CORPORATION	PROJECT MANAGEMENT UNIT NO.85						

DA NANG-QUANG NGAI EXPRESSWAY DEVELOPMENT PROJECT						
Package: 14B1			Station: KM65+0.00-:KM99+500.00			
		PREPARED BY	CHECKED BY	APPROVED BY	PLAN OF TRAFFIC SAFETY	
NAME	HOANG DUC CHAU	TAKAYASU NAGAI	IISHIMOTO	BÌNH ĐỒ TỒ CHỨC GIAO THÔNG		
SIGNATURE				SCALE	DRAWING NO.	REV. NO.
DATE				1/2000	PG0481-M-L-PT93-030	3



**TO QUANGNGAI** ➡

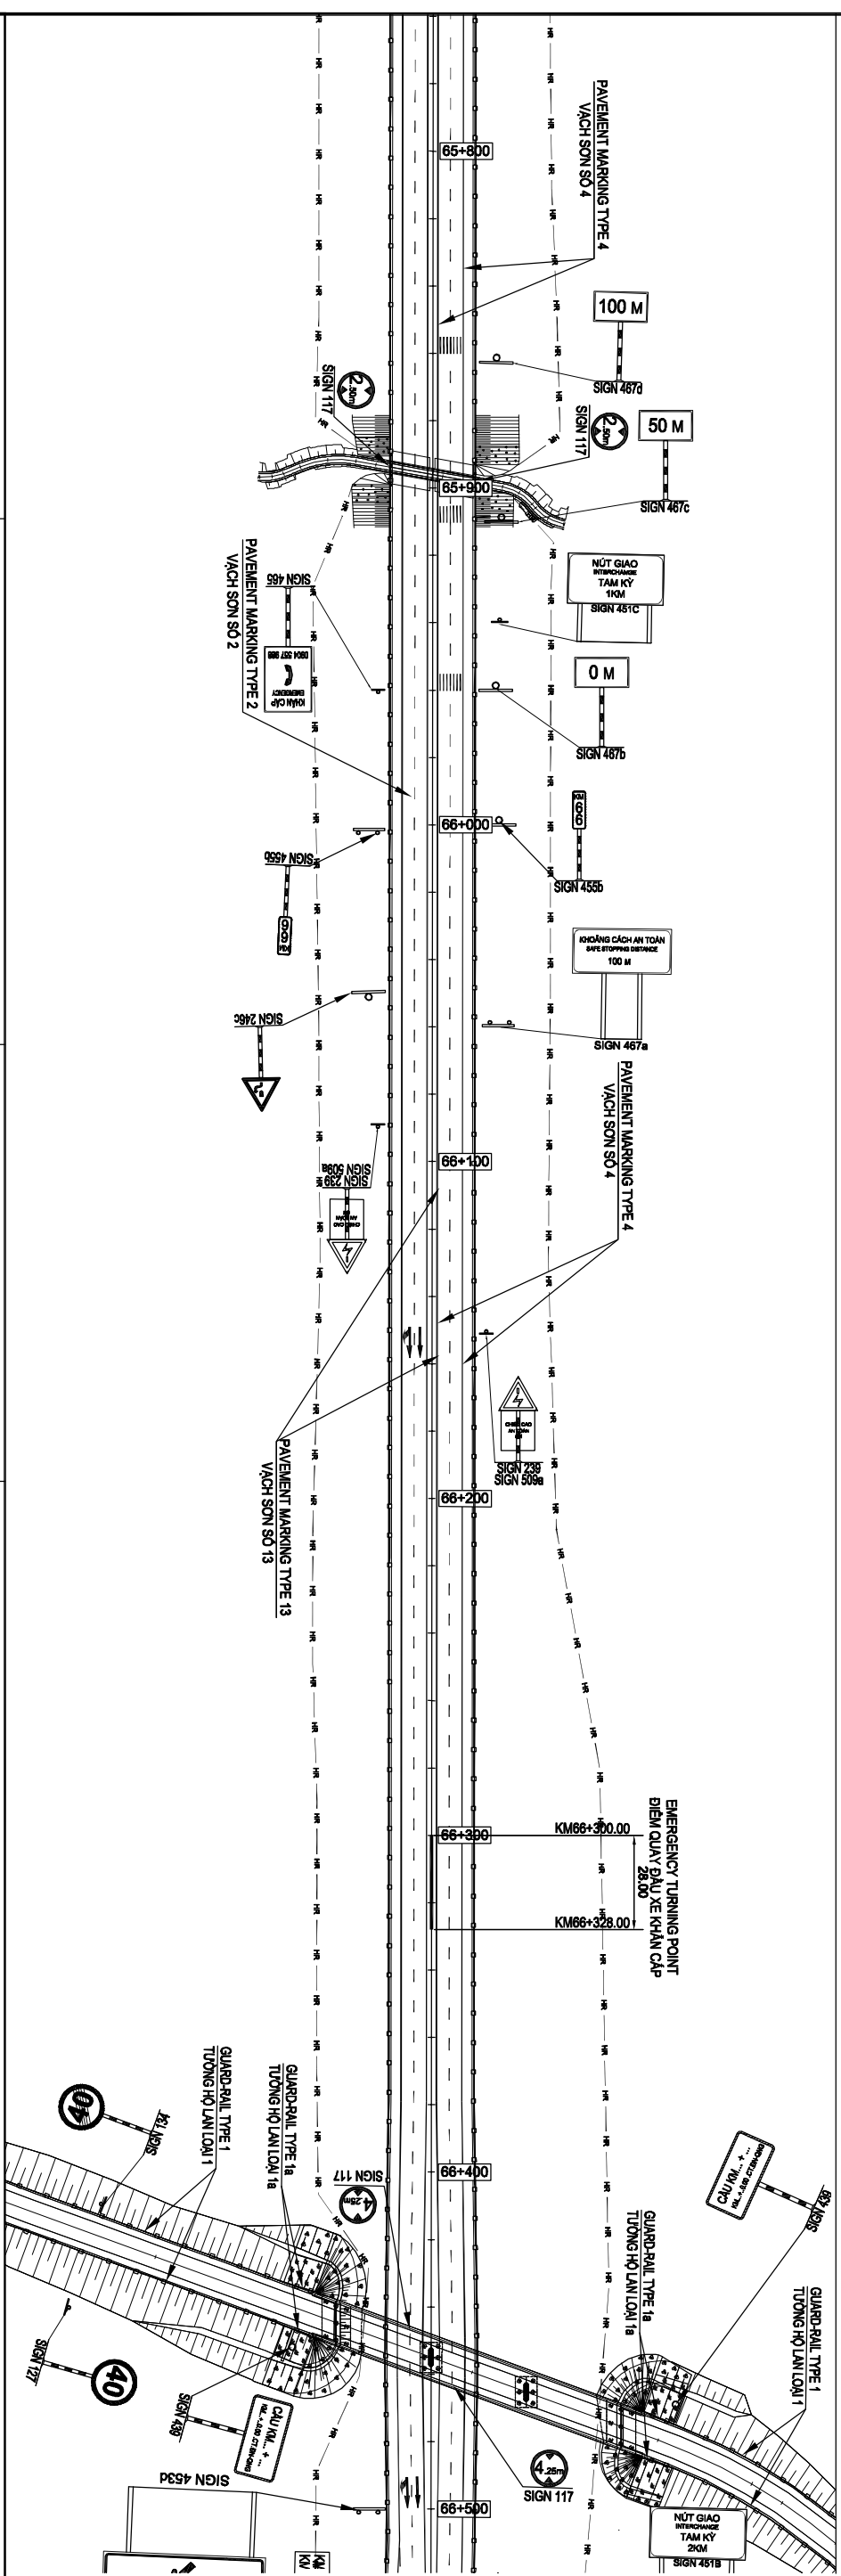

MINISTRY OF TRANSPORT VIETNAM		ENGINEERING DESIGN CONSULTANT		REMARKS:	
CLIENT	PROJECT MANAGEMENT CONSULTANT	The Joint Venture of Nippon Koei Co., Ltd. Nippon Engineering Consultants Co., Ltd. Choda Co., Ltd. Thai Engineering Consultants Co., Ltd.			
VIETNAM EXPRESSWAY CORPORATION	PROJECT MANAGEMENT UNIT NO.85				
		DA NANG-QUANG NGAI EXPRESSWAY DEVELOPMENT PROJECT			
		Package: 14B1 Station: KM65+0.00--KM99+500.00			
		PREPARED BY	CHECKED BY	APPROVED BY	PLAN OF TRAFFIC SAFETY
		HOANG DUC CHAU	TAKAYASU NAGAI	ISHIMOTO	BINH DO TÒ CHỨC GIAO THÔNG
		SIGNATURE			SCALE
		DATE			1/2000
					DRAWING NO.
					REV. NO.
					PKG14B1-14L-PTS-010
					3

**TO DANANG**

TO QUANGNGAI ➡

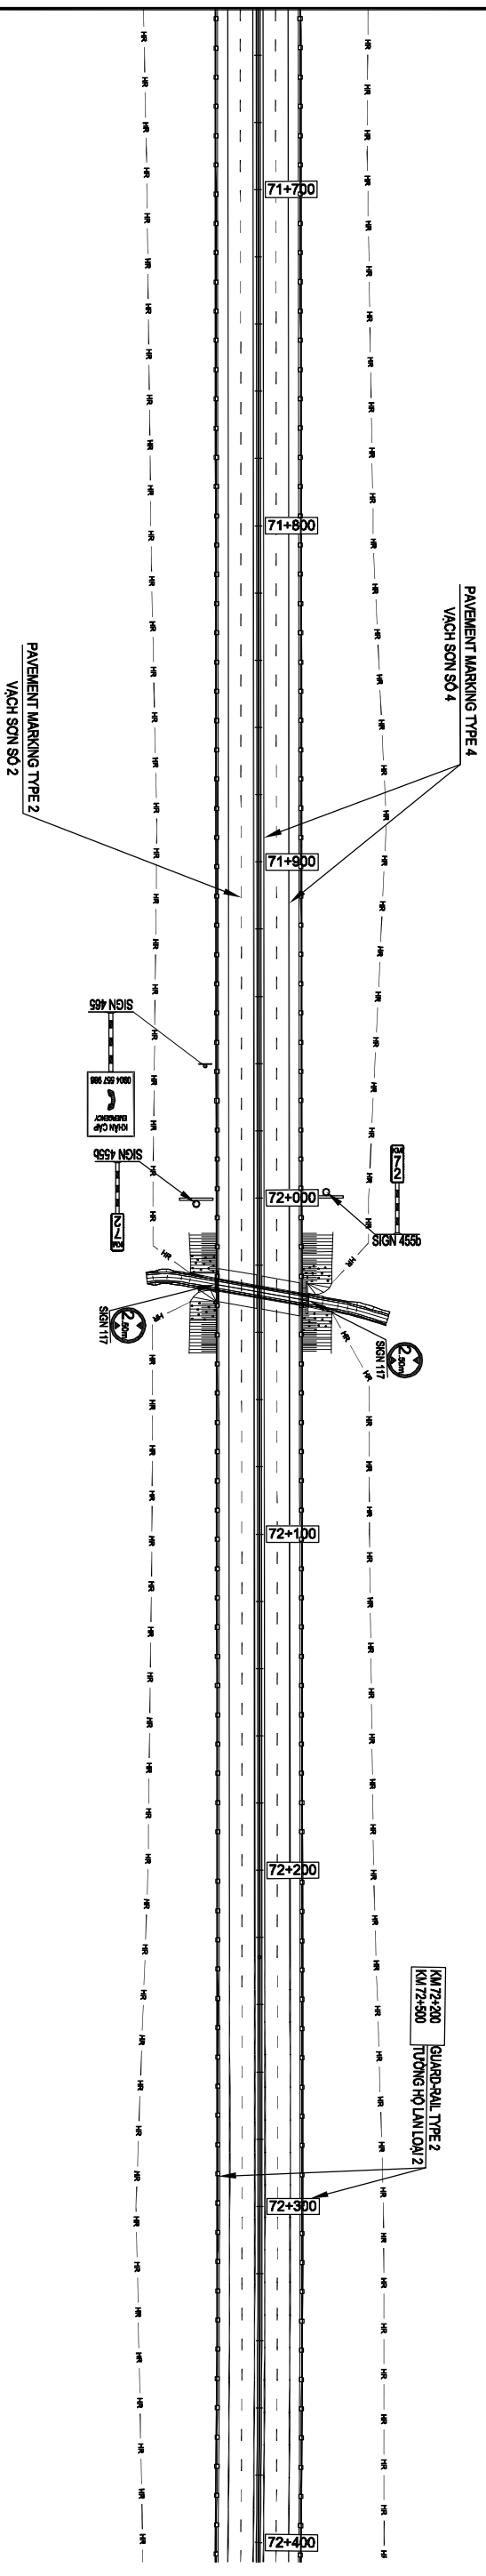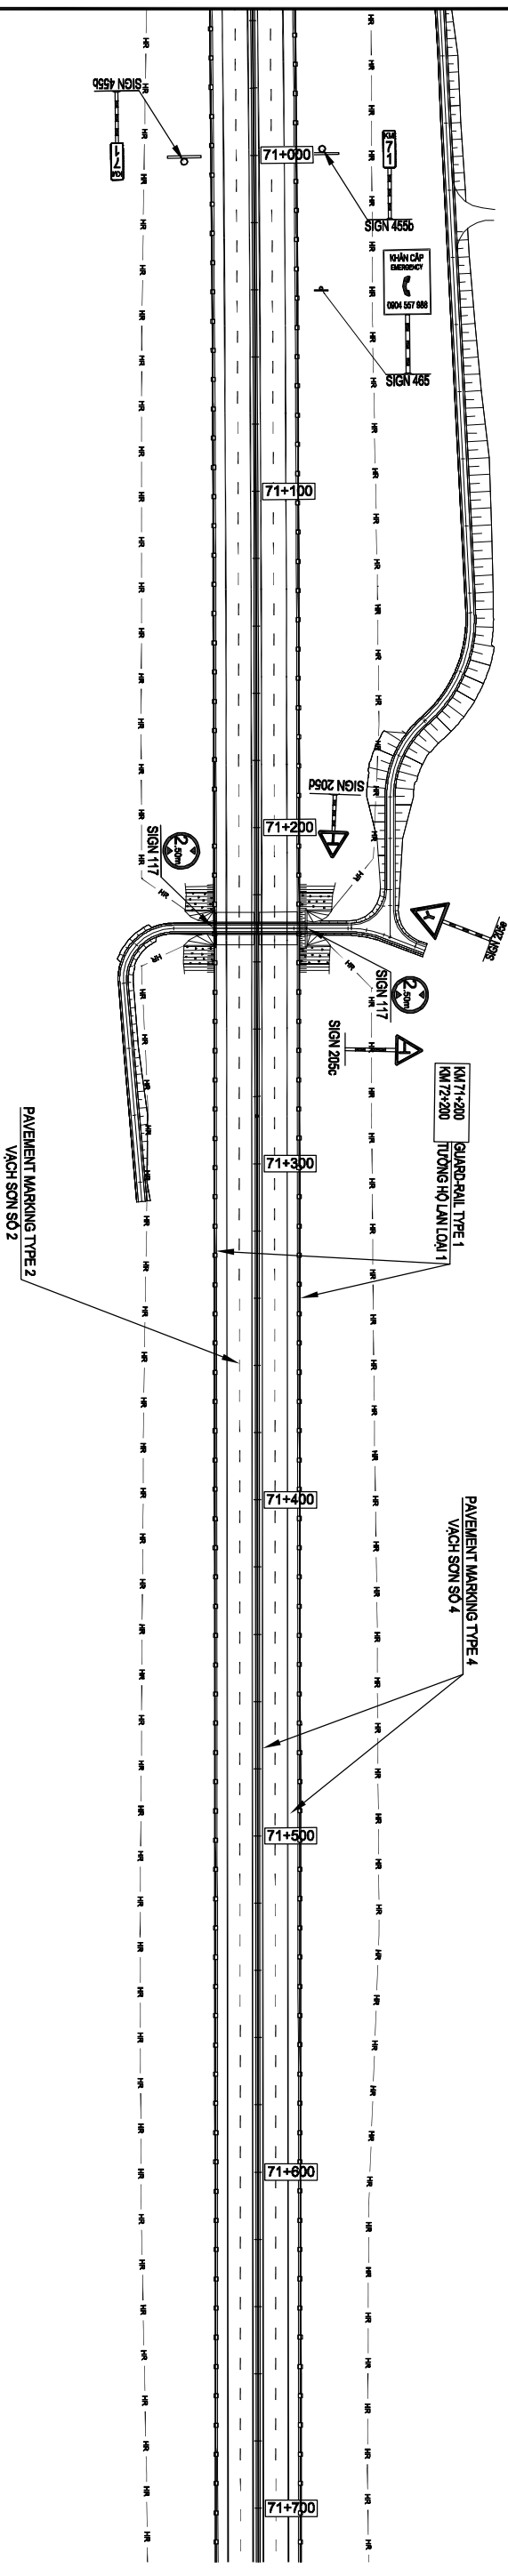

MINISTRY OF TRANSPORT VIETNAM

## ENGINEERING DESIGN CONSULTANT

REMARKS:

## DA NANG-QUANG NGAI EXPRESSWAY DEVELOPMENT PROJECT



Package: 14B1

Station: KM65+0.00-:KM99+500.00

		The Joint Venture of Nippon Koei Co., Ltd. Nippon Engineering Consultants Co., Ltd. Chodai Co., Ltd. Thai Engineering Consultants Co., Ltd.						
CLIENT	PROJECT MANAGEMENT CONSULTANT							
	PROJECT MANAGEMENT UNIT NO.85							
VIETNAMEXRESSWAY CORPORATION								
					PLAN OF TRAFFIC SAFETY			
					BÌNH DỒ TỎ CHỨC GIAO THÔNG			
					SCALE	DRAWING NO.	REV. NO.	
						1/2000	PKG14B-ML-PTS-000	3

**TO DANANG**

**TO QUANGNGAI** ➡

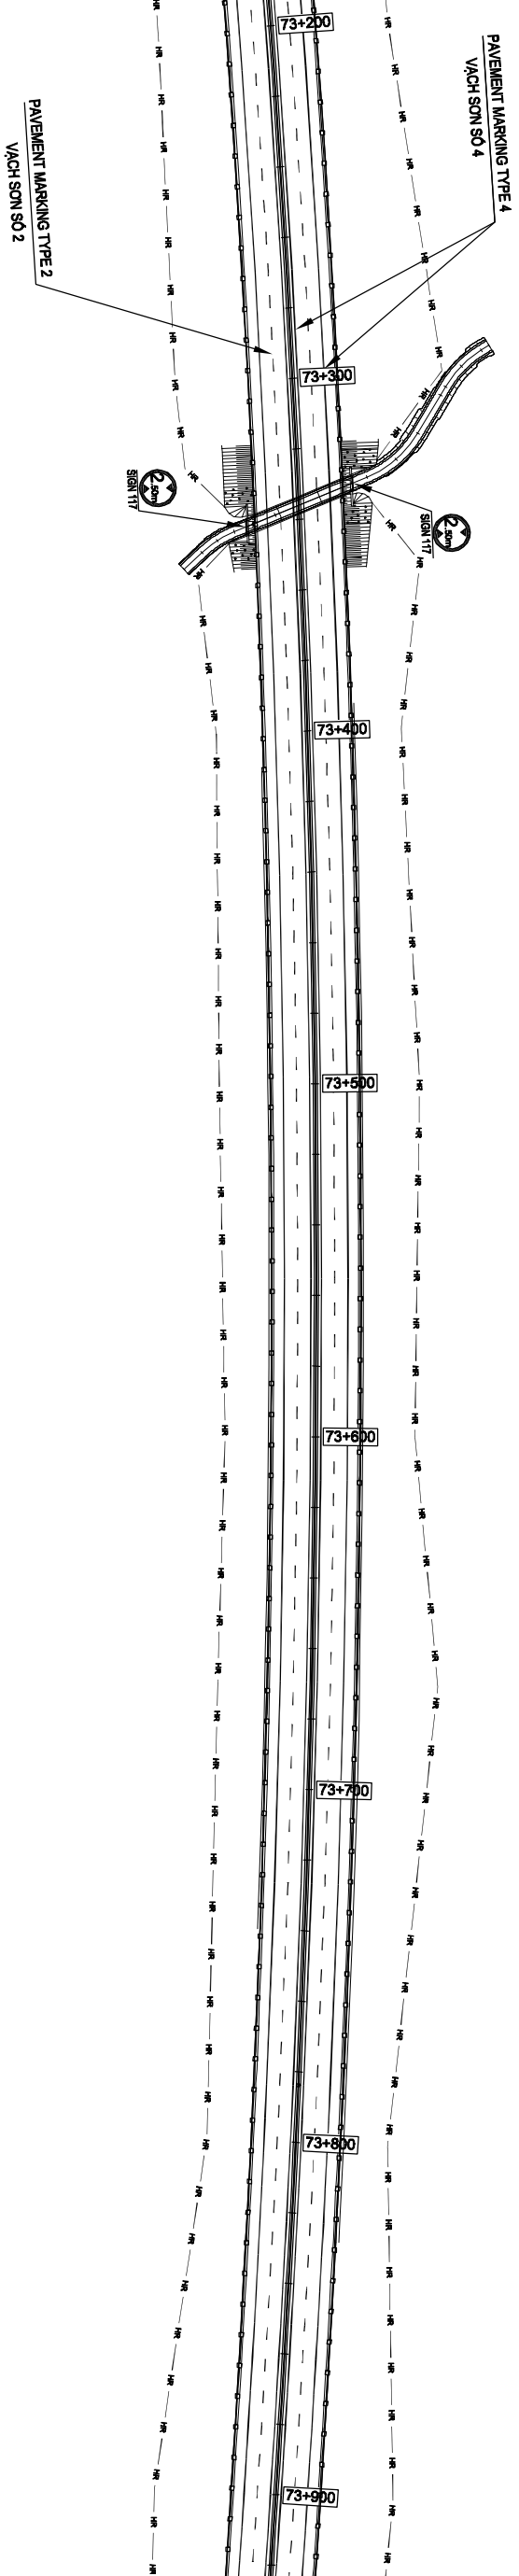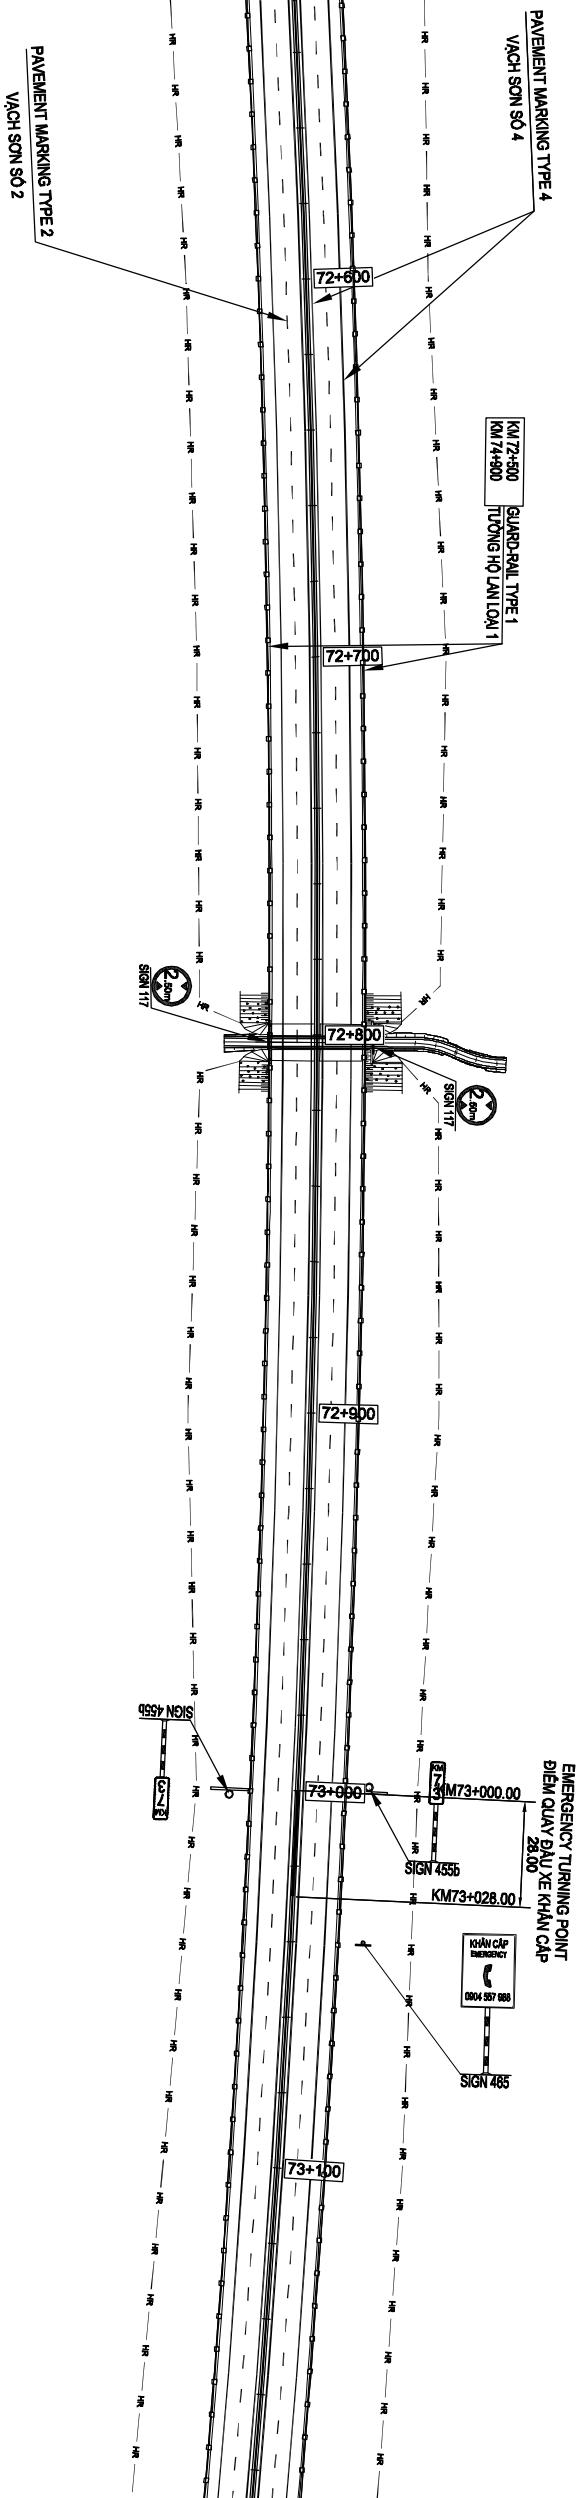

MINISTRY OF TRANSPORT VIETNAM

## ENGINEERING DESIGN CONSULTANT

REMARKS:

## DA NANG-QUANG NGAI EXPRESSWAY DEVELOPMENT PROJECT

Package: 14B1



Station: KM65+0.00-:KM99+500.00

PROJECT MANAGEMENT CONSULTANT		The Joint Venture of Nippon Koei Co., Ltd. Nippon Engineering Consultants Co., Ltd. Chodai Co., Ltd. Thai Engineering Consultants Co., Ltd.	
CLIENT			
VIETNAM EXPRESSWAY CORPORATION	PROJECT MANAGEMENT UNIT NO.85		
		PLAN OF TRAFFIC SAFETY BÌNH DÒ TỎ CHỨC GIAO THÔNG	
		PREPARED BY	CHECKED BY
		HOANG DUC CHAU	TAKAYASU NGAI
		SIGNATURE	ISHIMOTO
		SCALE	DRAWING NO.
		DATE	REV. NO.
			3
			PHG481-ML-PTS-070
			1/2000



TO DANANG



TO QUANGNGAI

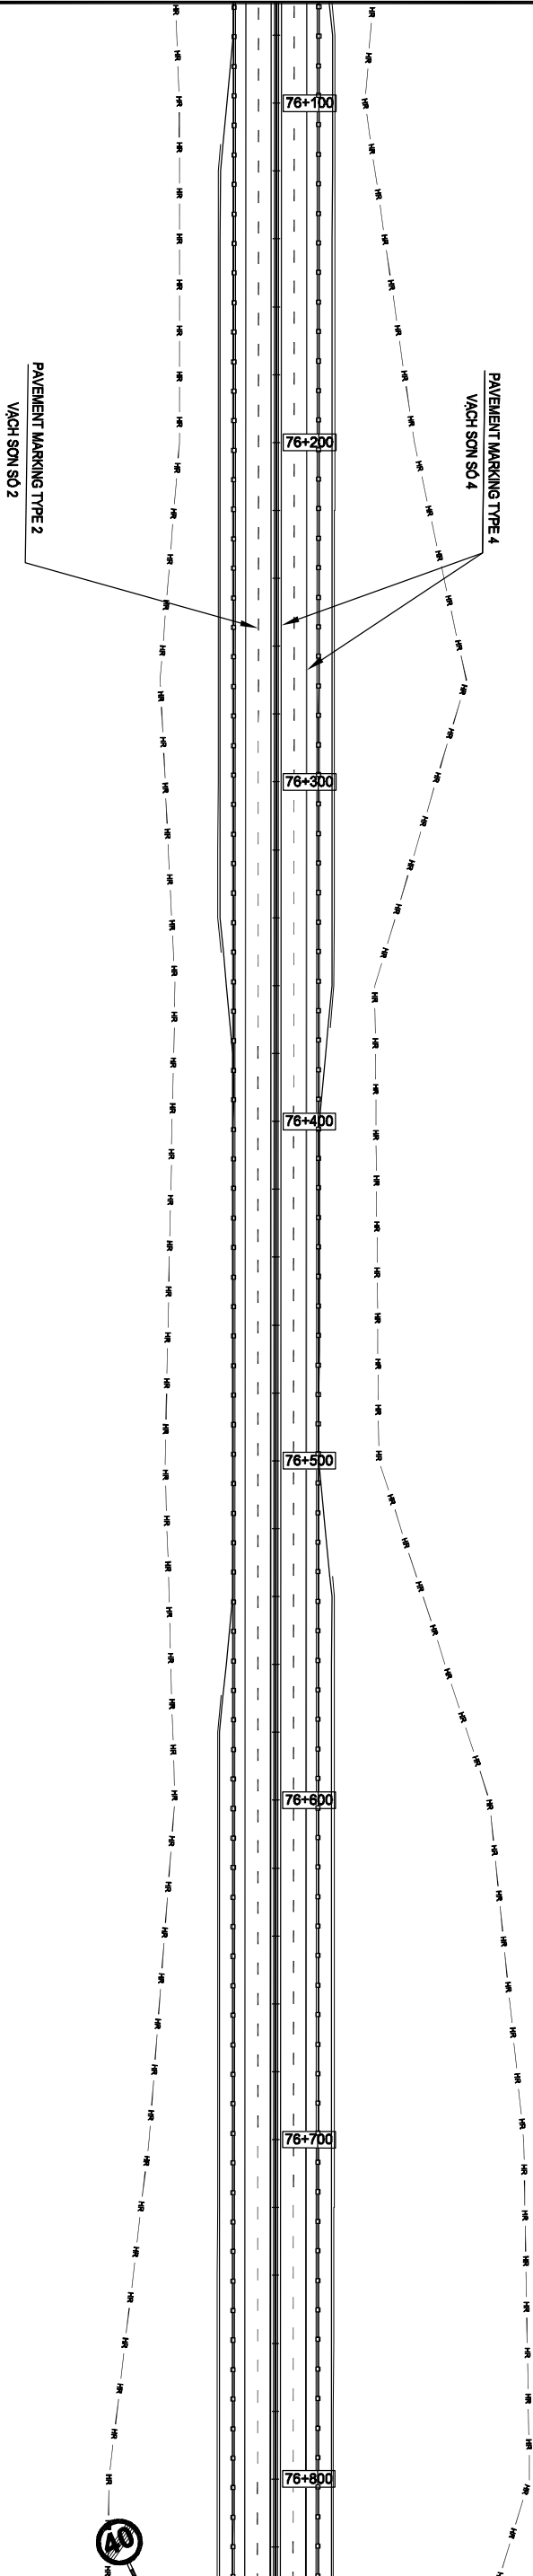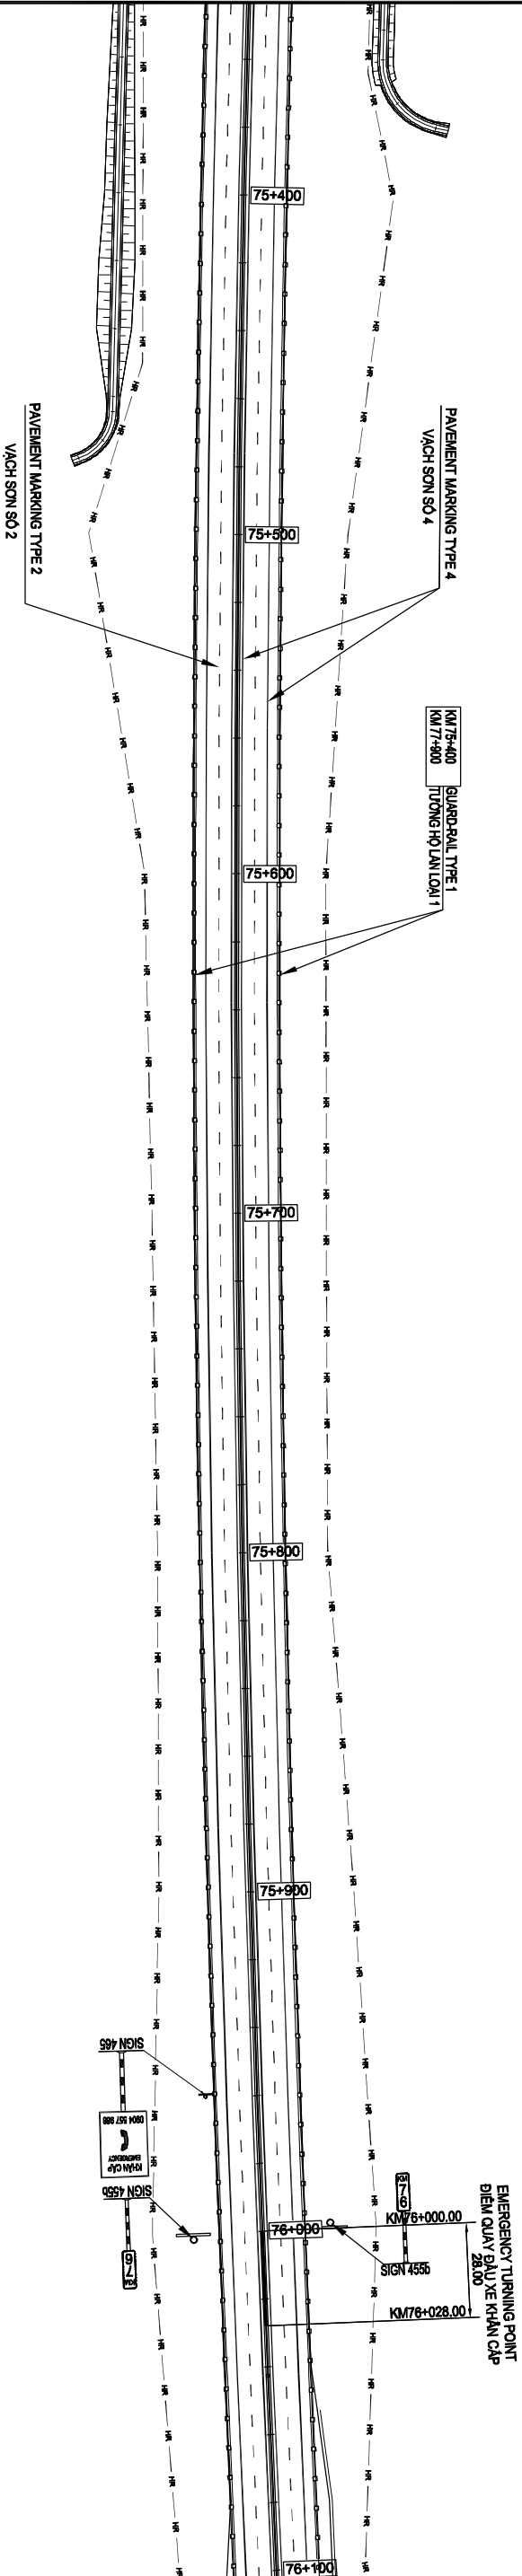

MINISTRY OF TRANSPORT VIETNAM		ENGINEERING DESIGN CONSULTANT		REMARKS:			
CLIENT	PROJECT MANAGEMENT	The Joint Venture of Nippon Koei Co., Ltd. Nippon Engineering Consultants Co., Ltd. Chodai Co., Ltd. Thai Engineering Consultants Co., Ltd.		DA NANG-QUANG NGAI EXPRESSWAY DEVELOPMENT PROJECT			
	CONSULTANT						
VIETNAM EXPRESSWAY CORPORATION		PROJECT MANAGEMENT	UNIT NO.85	PLAN OF TRAFFIC SAFETY			
				PREPARED BY	CHECKED BY	APPROVED BY	BÌNH DỘ TÔ CHỦC GIAO THÔNG
				NAME	HOANG DUC CHAU	TAKAYASU NAGAI	IISHIMOTO
				SIGNATURE			SCALE
				DATE			1/2000
				PKG14B1-ML-PTS-090		DRAWING NO.	REV. NO.
							3

TO DANANG



TO QUANGNGAI

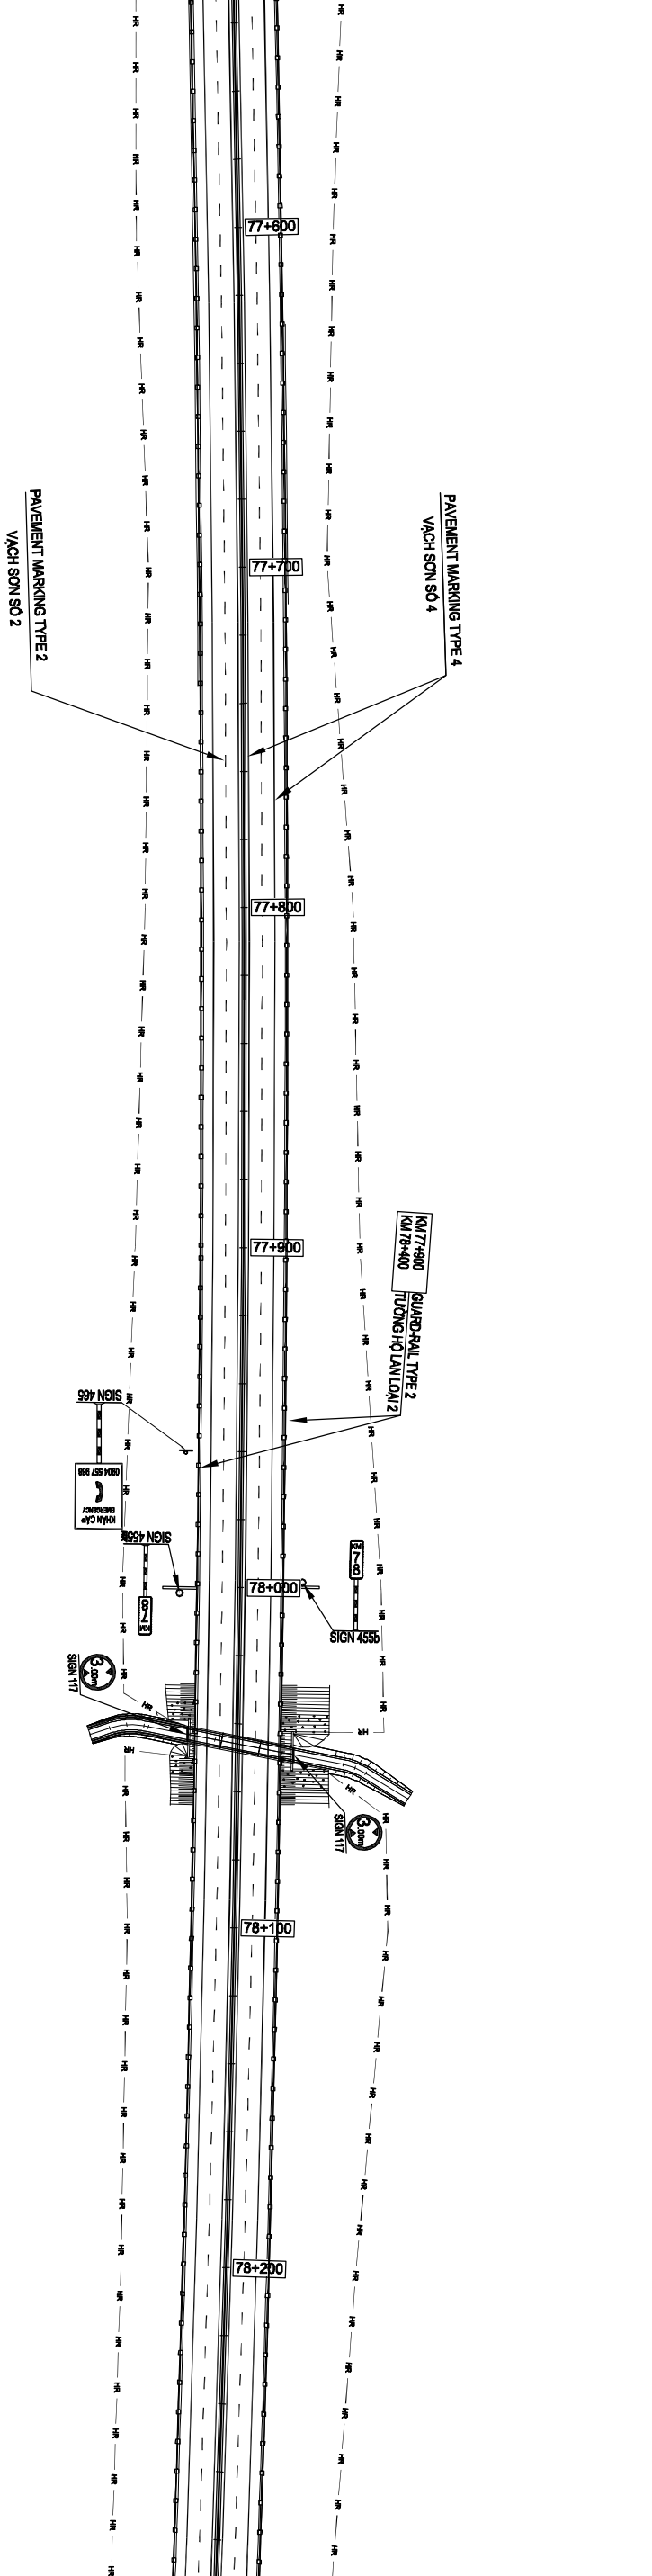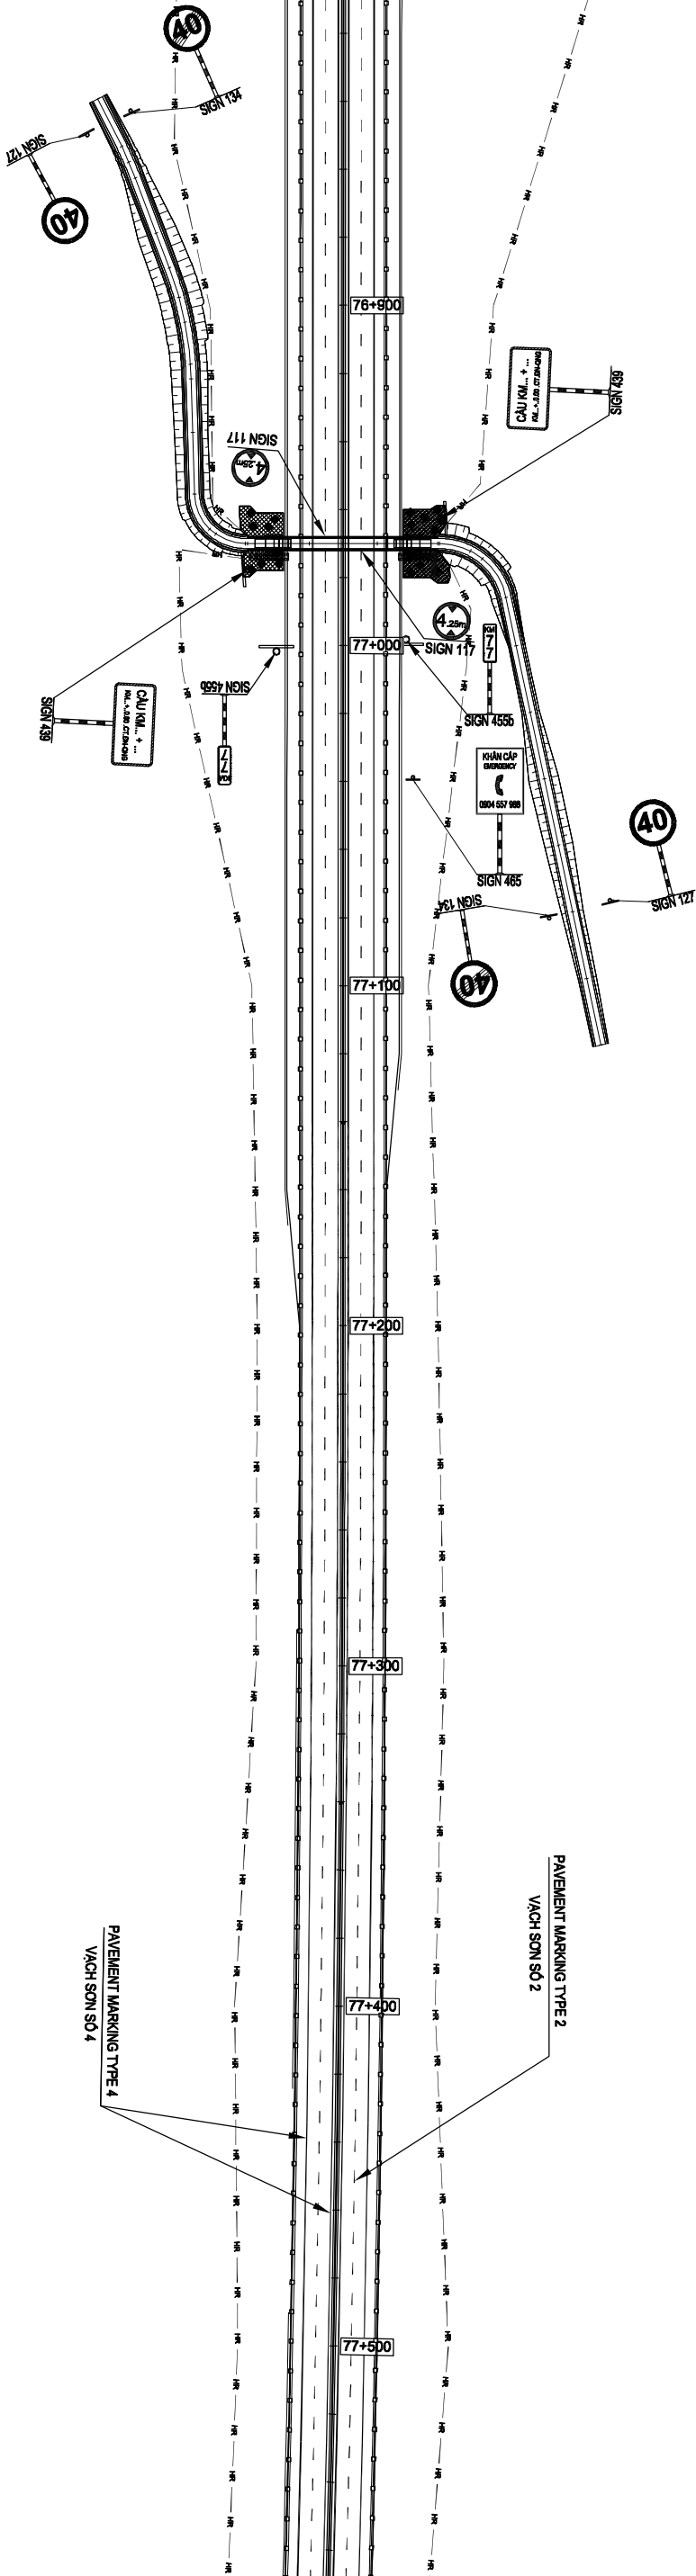

MINISTRY OF TRANSPORT VIETNAM		ENGINEERING DESIGN CONSULTANT	REMARKS:	DA NANG-QUANG NGAI EXPRESSWAY DEVELOPMENT PROJECT									
				Package: 14B1 Station: KM65+0.00-:KM99+500.00									
CLIENT	PROJECT MANAGEMENT CONSULTANT	The Joint Venture of Nippon Koei Co., Ltd Nippon Engineering Consultants Co., Ltd Chodai Co., Ltd Thai Engineering Consultants Co., Ltd.	PLAN OF TRAFFIC SAFETY										
VIETNAM EXPRESSWAY CORPORATION	PROJECT MANAGEMENT UNIT NO.85		PREPARED BY		CHECKED BY		APPROVED BY		BINH DO TO CHUC GIAO THONG				
			NAME		HOANG DUC CHAU		TAKAYASU NAGAI		IISHIMOTO				
			SIGNATURE										
			DATE						1/2000		SCALE		
									PG3/4B1-MC-PTS-100		DRAWING NO.		
											REV. NO.		
											3		

TO DANANG



TO QUANGNGAI

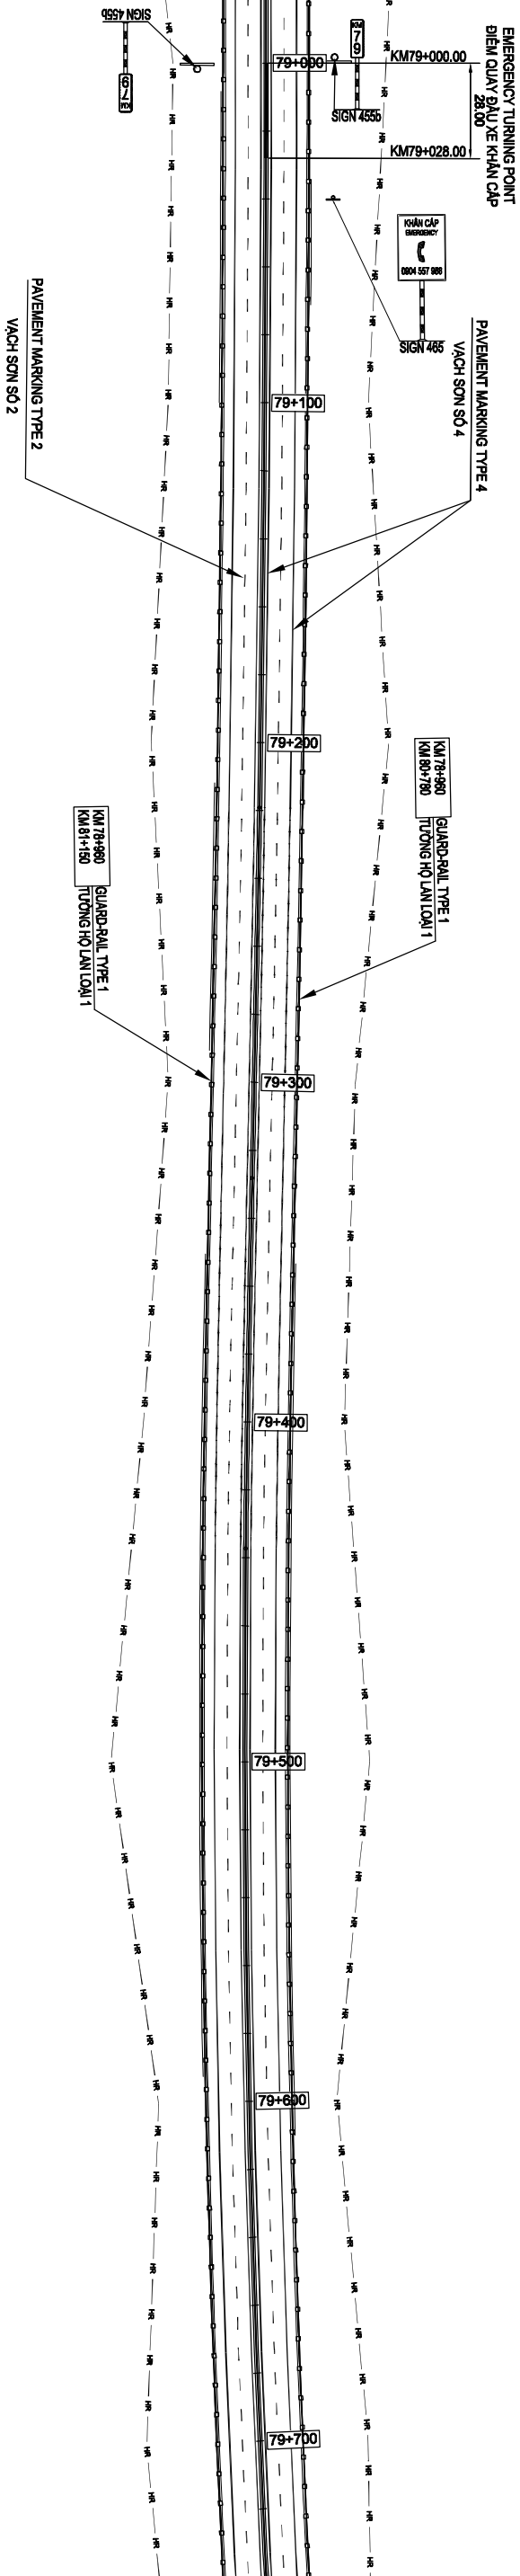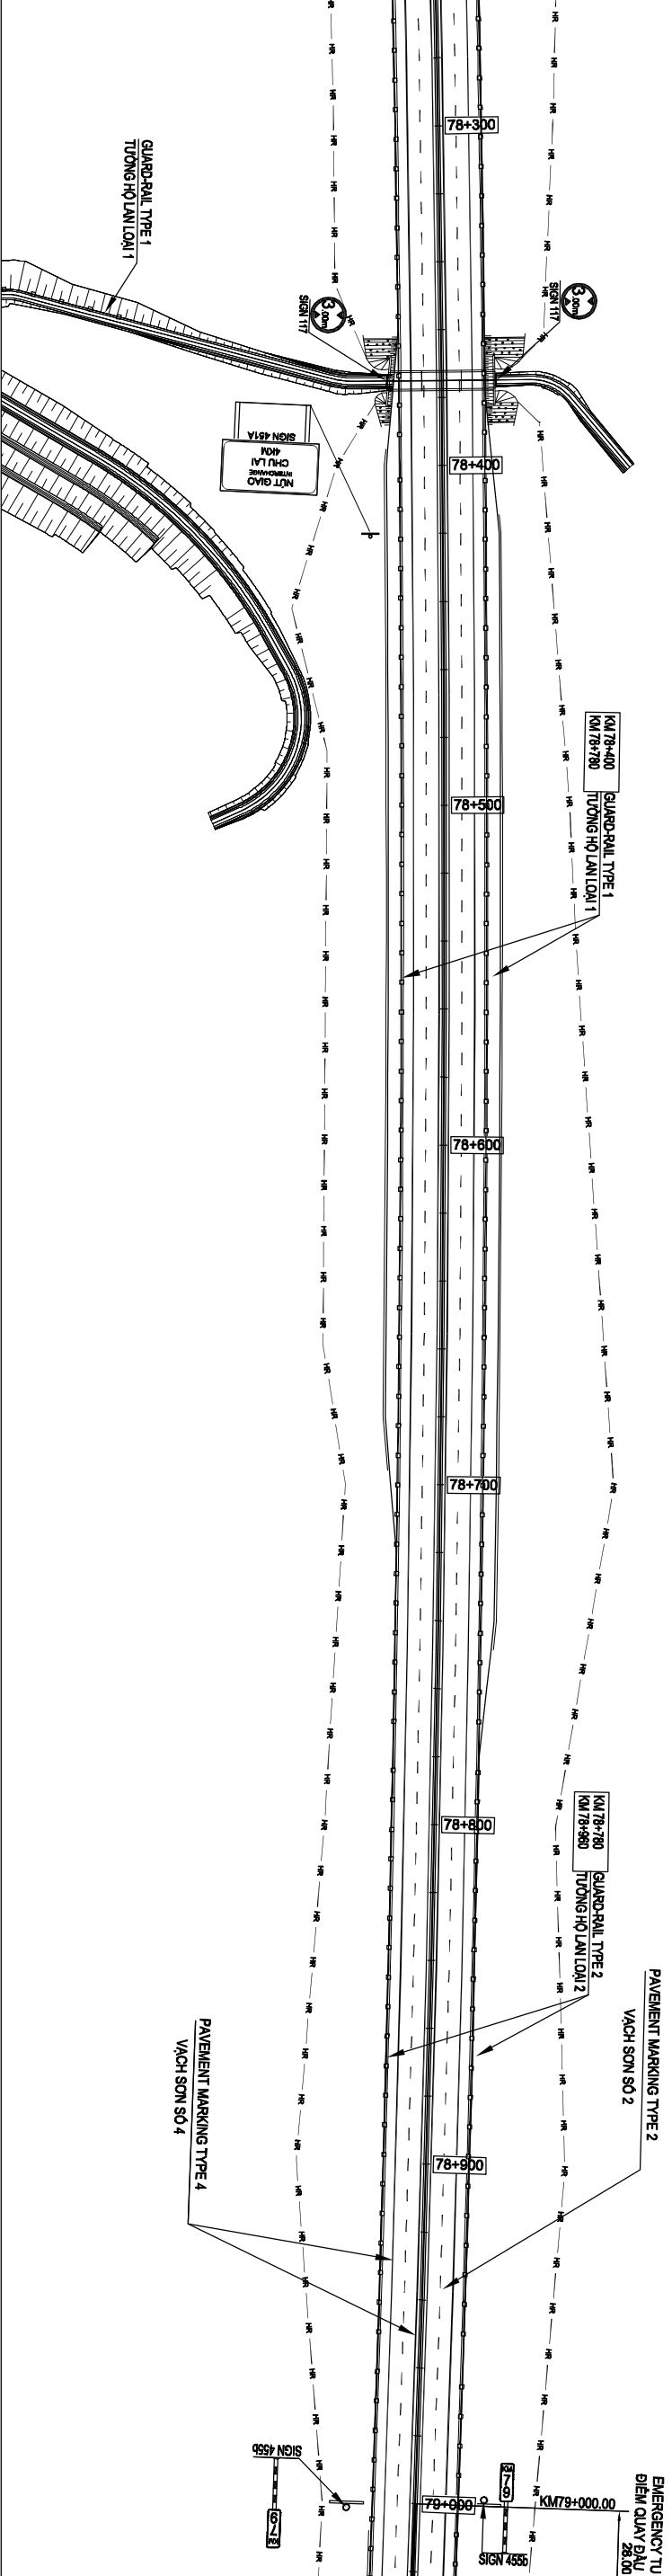

MINISTRY OF TRANSPORT VIETNAM		ENGINEERING DESIGN CONSULTANT	REMARKS:	DA NANG-QUANG NGAI EXPRESSWAY DEVELOPMENT PROJECT									
CLIENT		PROJECT MANAGEMENT CONSULTANT	The Joint Venture of Nippon Koei Co., Ltd. Nippon Engineering Consultants Co., Ltd. Chodai Co., Ltd. Thai Engineering Consultants Co., Ltd.	Package: 14B1 Station: KM65+0.00-:KM99+500.00									
VIETNAM EXPRESSWAY CORPORATION		PROJECT MANAGEMENT UNIT NO.85		PLAN OF TRAFFIC SAFETY BÌNH ĐỒ TỒ CHỨC GIAO THÔNG									
				PREPARED BY	CHECKED BY	APPROVED BY				SCALE	DRAWING NO.	REV. NO.	
				NAME	HOANG DUC CHAU	TAKAYASU MAGAI	IISHIMOTO				1/2000	PKG14B1-M-PTS-110	3
				SIGNATURE									
			DATE										

TO DANANG

TO QUANGNGAI

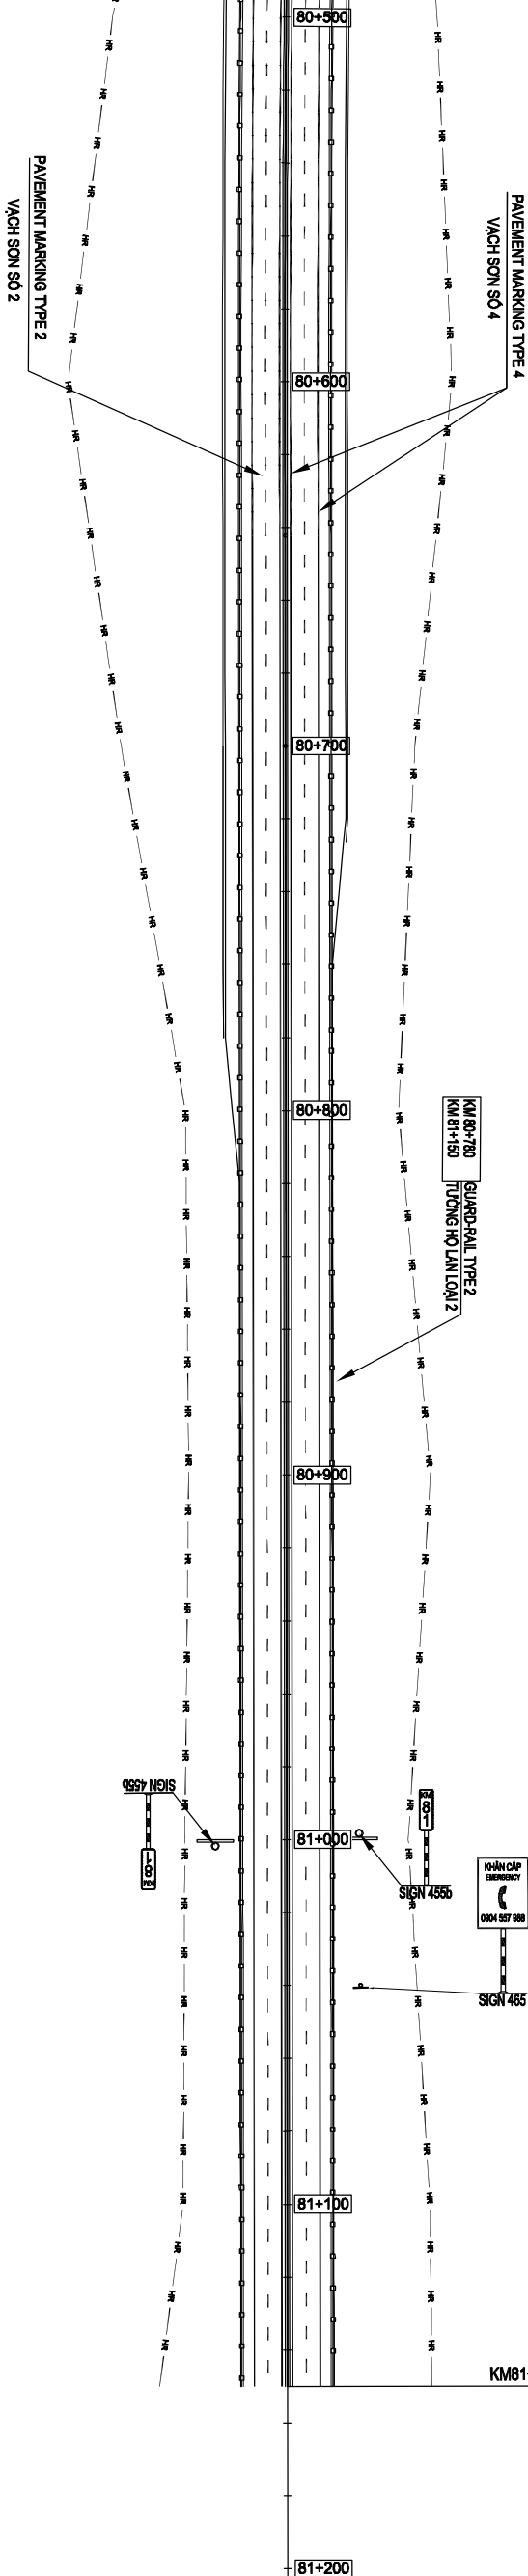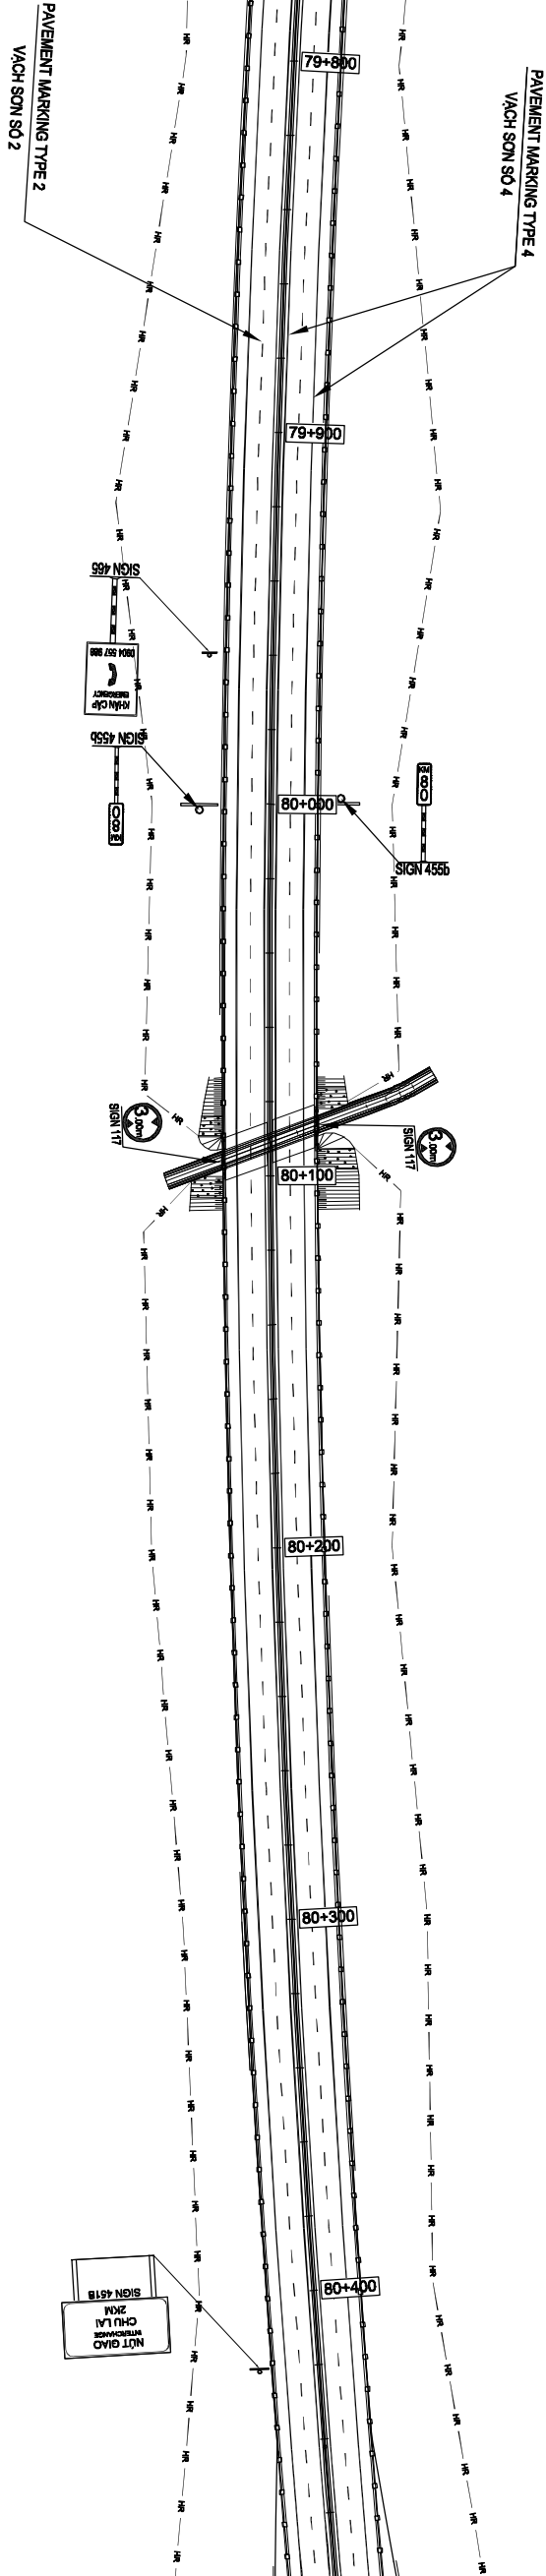

PACKAGE A1 PACKAGE A2  
GỒM THẦU A1 GỒM THẦU A2

MINISTRY OF TRANSPORT VIETNAM		ENGINEERING DESIGN CONSULTANT		REMARKS:			
CLIENT	PROJECT MANAGEMENT	The Joint Venture of Nippon Koei Co., Ltd. Nippon Engineering Consultants Co., Ltd. Chodai Co., Ltd. Thai Engineering Consultants Co., Ltd.		DA NANG-QUANG NGAI EXPRESSWAY DEVELOPMENT PROJECT			
	CONSULTANT						
VIETNAM EXPRESSWAY CORPORATION		PROJECT MANAGEMENT UNIT NO.85		PREPARED BY	CHECKED BY	APPROVED BY	PLAN OF TRAFFIC SAFETY
				HOANG DUC CHAU	TAKAYASU NAGAI	IISHIMOTO	BÌNH ĐỒ TỒ CHỨC GIAO THÔNG
				SIGNATURE			SCALE
				DATE			1/2000
							DRAWING NO.
							PG14B1-M-PTS-120
							REV. NO.
							3