

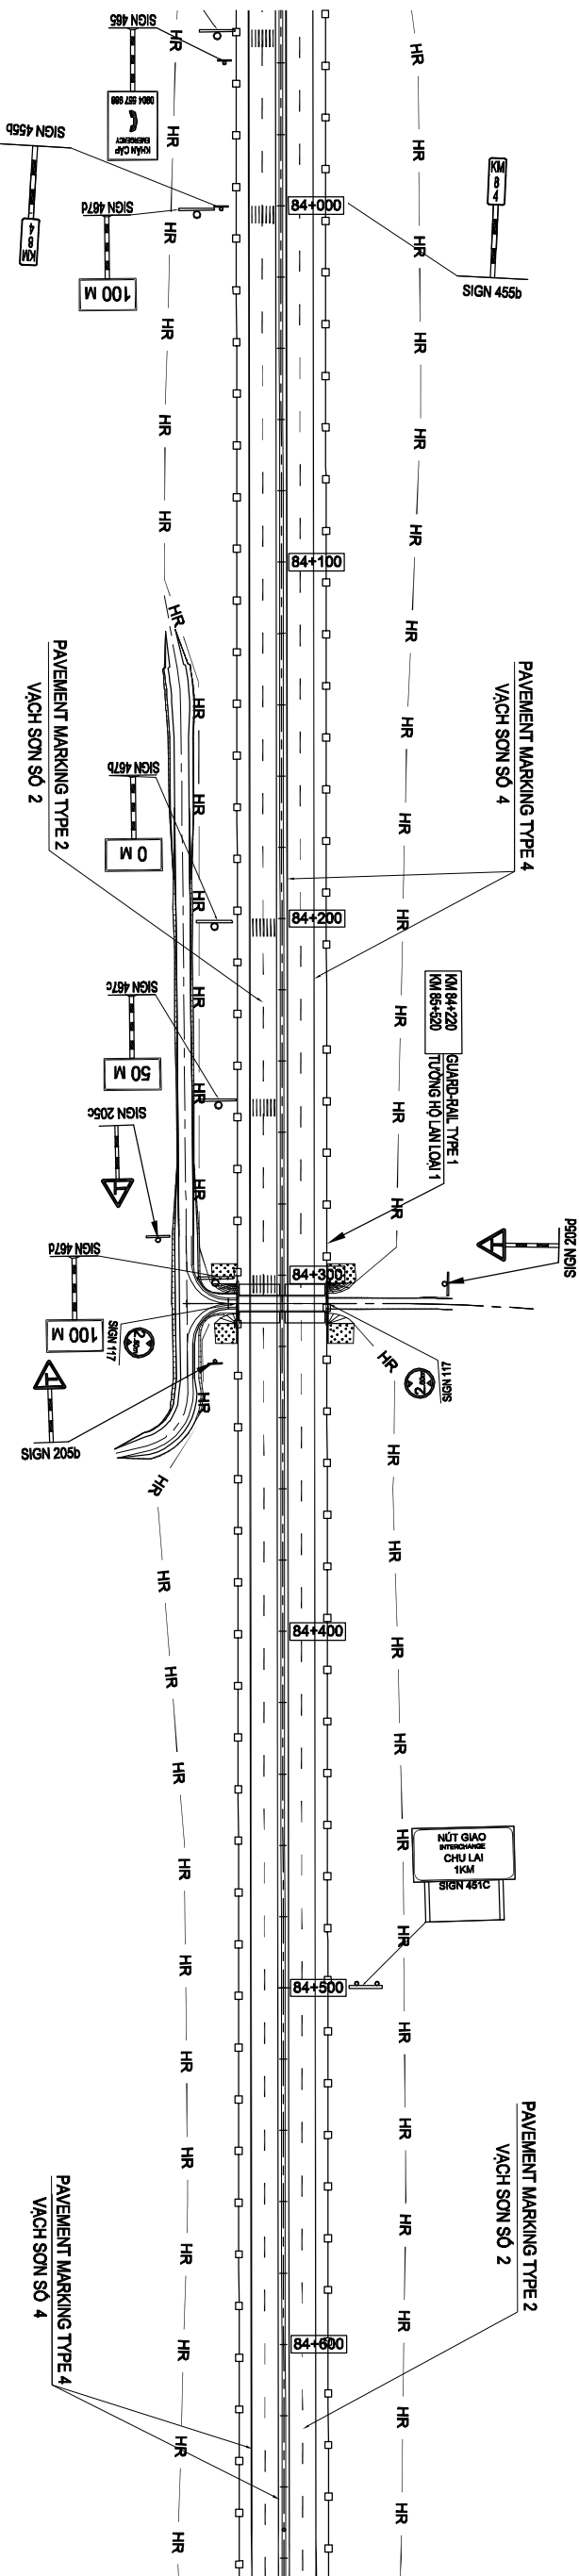
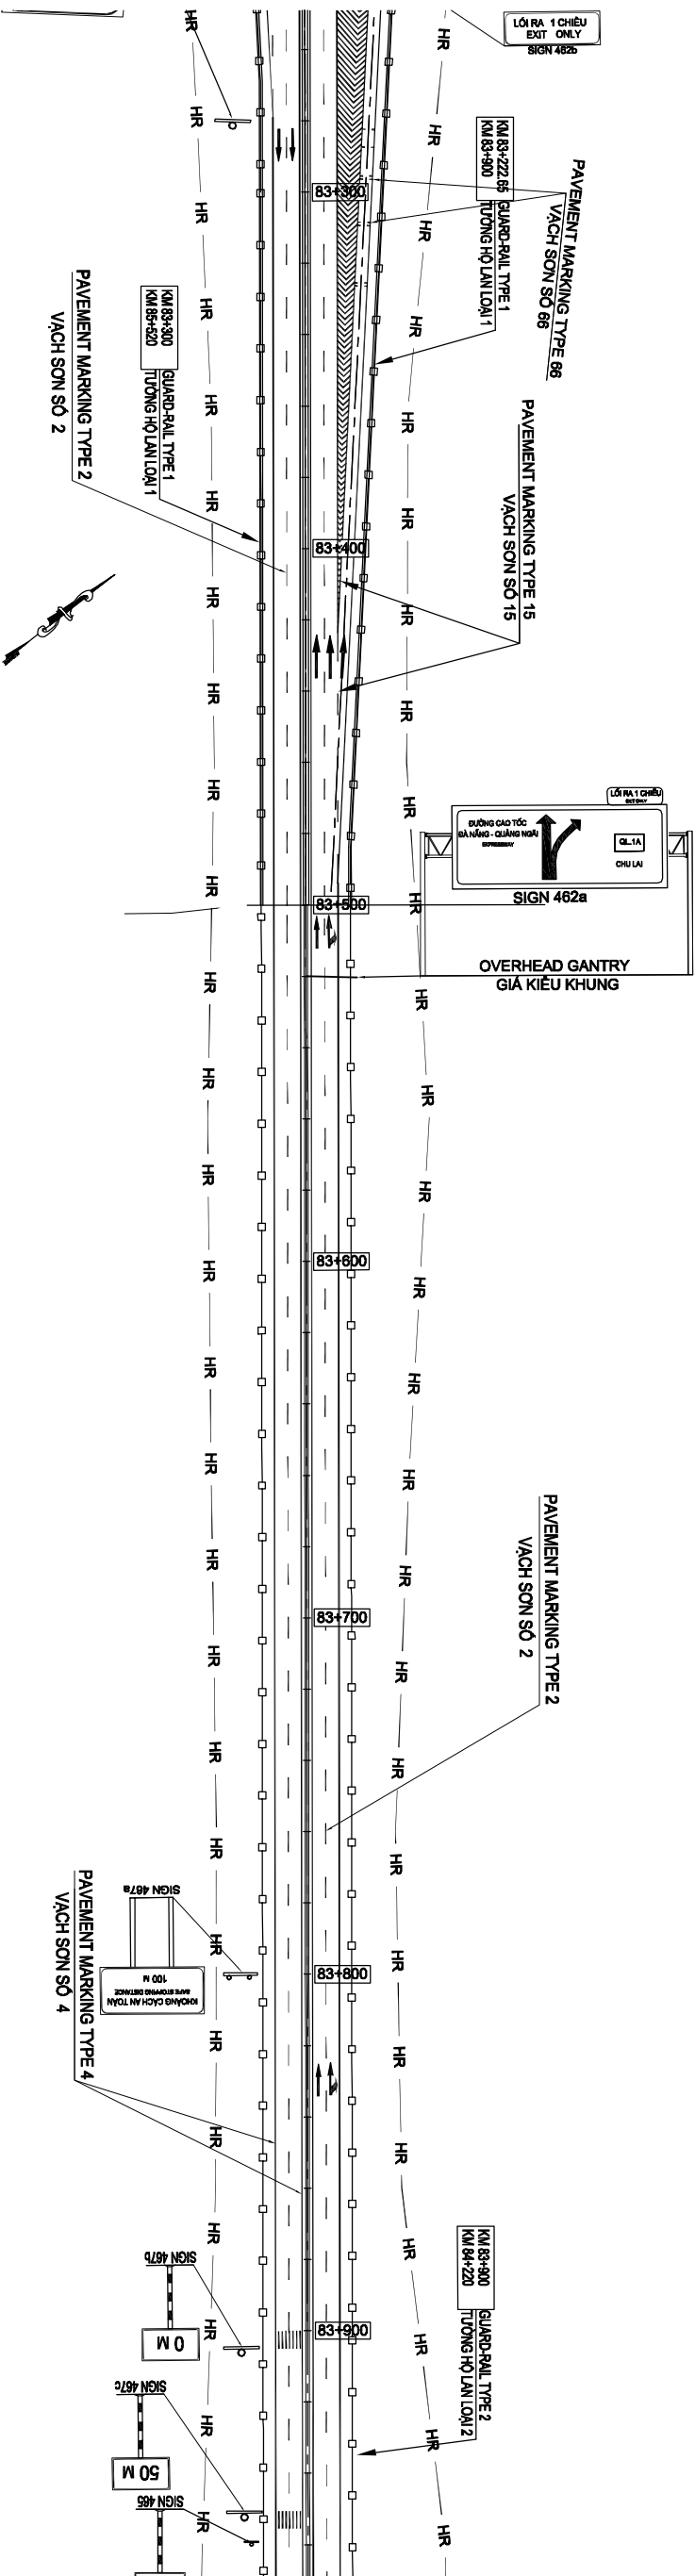


MINISTRY OF TRANSPORT VIETNAM		ENGINEERING DESIGN CONSULTANT		REMARKS:	
CLIENT	PROJECT MANAGEMENT CONSULTANT	The Joint Venture of Nippon Koei Co., Ltd. Nippon Engineering Consultants Co., Ltd. Chodai Co., Ltd. Thai Engineering Consultants Co., Ltd.			
VIETNAM EXPRESSWAY CORPORATION	PROJECT MANAGEMENT UNIT NO.85				



DA NANG-QUANG NGAI EXPRESSWAY DEVELOPMENT PROJECT					
Package : 14B1 Station : Km65+0.00-:Km99+500.00					
PREPARED BY		CHECKED BY	APPROVED BY	PLAN OF TRAFFIC SAFETY	
HOANG DUC CHAU		TAKAYASU NAGAI	IISHIMOTO	BINH DO TO CHUC GIAO THONG	
SIGNATURE				SCALE	DRAWING NO.
DATE				1/2000	PKG14B1-M-L-PTS-140
					REV. NO.
					3

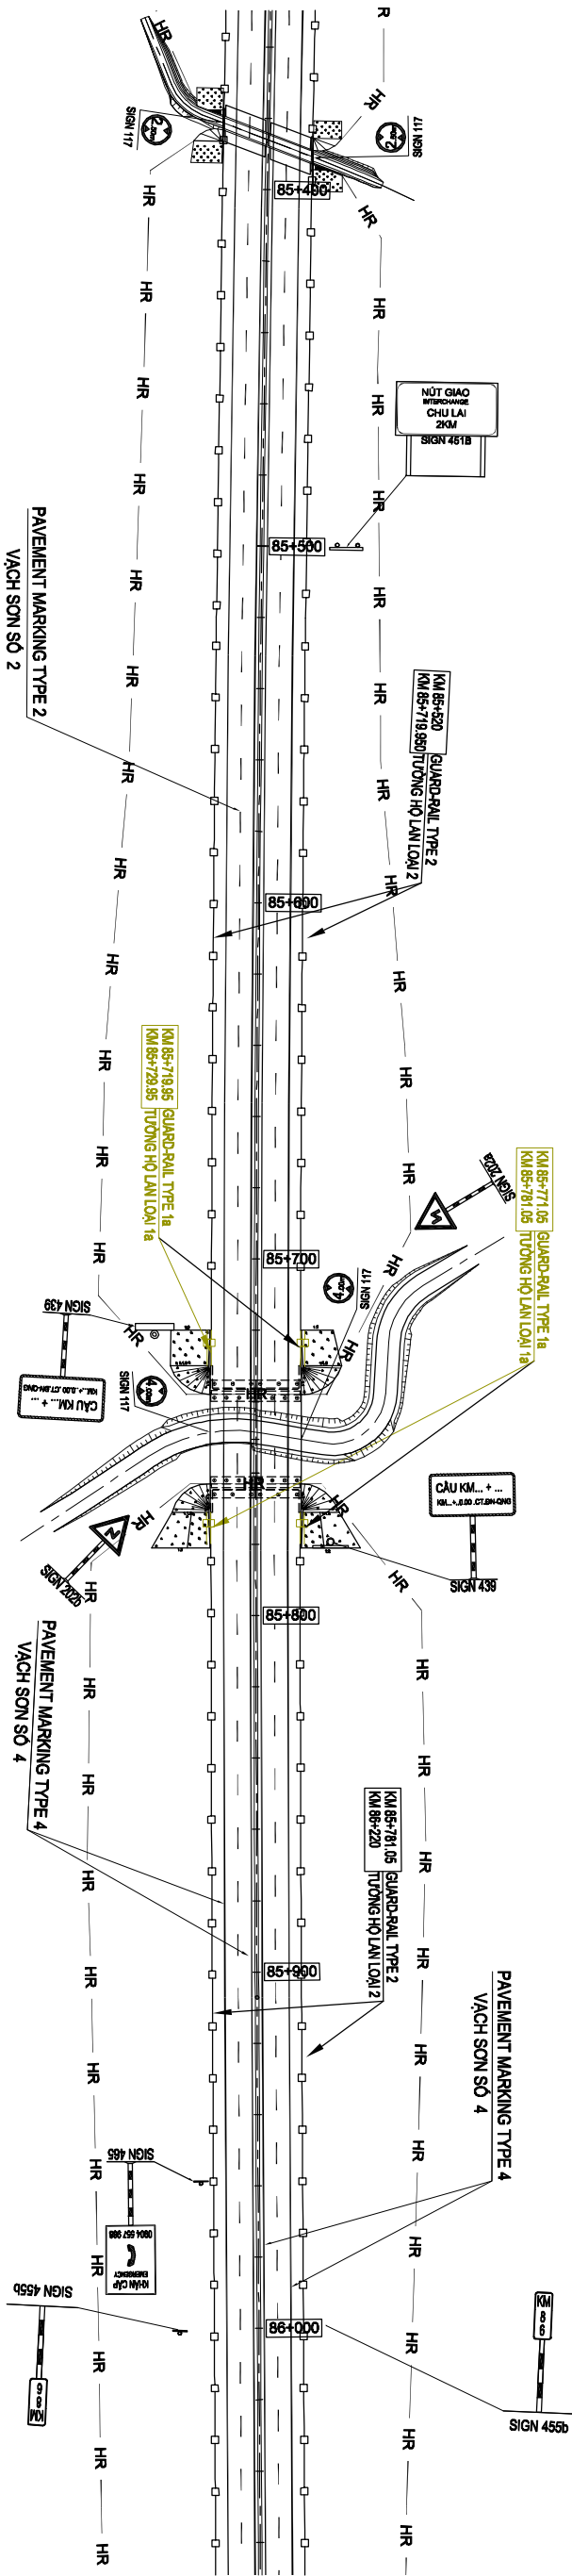



MINISTRY OF TRANSPORT VIETNAM		ENGINEERING DESIGN CONSULTANT		REMARKS:				
CLIENT	PROJECT MANAGEMENT CONSULTANT	The Joint Venture of Nippon Koei Co., Ltd. Nippon Engineering Consultants Co., Ltd. Chodai Co., Ltd						
VIETNAM EXPRESSWAY CORPORATION	PROJECT MANAGEMENT UNIT NO.85	Thai Engineering Consultants Co., Ltd						
		DA NANG-QUANG NGAI EXPRESSWAY DEVELOPMENT PROJECT Package: 14B1 Station: Km65+0.00-:km99+500.00						
		PREPARED BY	CHECKED BY	APPROVED BY			PLAN OF TRAFFIC SAFETY	
NAME		HOANG DUC CHAU	TAKAYASU NAGAI	I.ISHIMOTO			BÌNH ĐỒ TỒ CHỨC GIAO THÔNG	
SIGNATURE							SCALE	DRAWING NO.
DATE							1/2000	PKG14B1-ML-PTS-150
								REV. NO.
								3

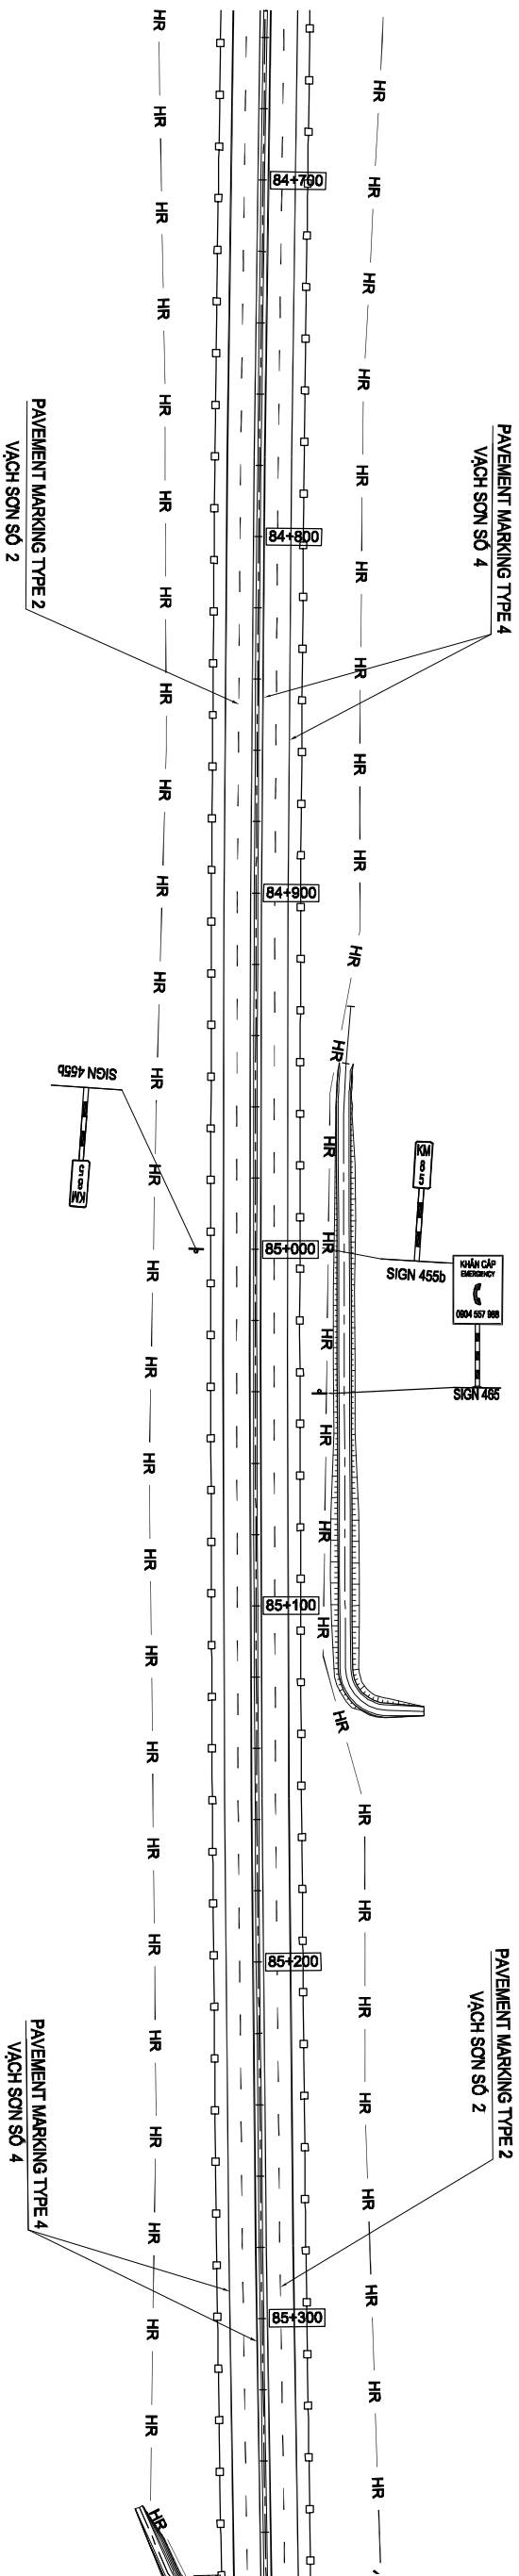



MINISTRY OF TRANSPORT VIETNAM		ENGINEERING DESIGN CONSULTANT		REMARKS:			
CLIENT	PROJECT MANAGEMENT	The Joint Venture of Nippon Koei Co., Ltd. Nippon Engineering Consultants Co., Ltd. Chodai Co., Ltd Thai Engineering Consultants Co., Ltd.		DA NANG-QUANG NGAI EXPRESSWAY DEVELOPMENT PROJECT Package : 14B1 Station : km65+0.00-:km9+500.00			
	CONSULTANT						
	PROJECT MANAGEMENT						
VIETNAM EXPRESSWAY CORPORATION		UNIT NO.85		PLAN OF TRAFFIC SAFETY BÌNH ĐỒ TÒ CHỨC GIAO THÔNG			
				NAME	PREPARED BY	CHECKED BY	APPROVED BY
				SIGNATURE	HOANG DUC CHAU	TAKAYASU NAGAI	IISHIMOTO
				DATE			
				SCALE	1/2000	DRAWING NO.	REV. NO.
						PKG14B1-M-PTS-160	3

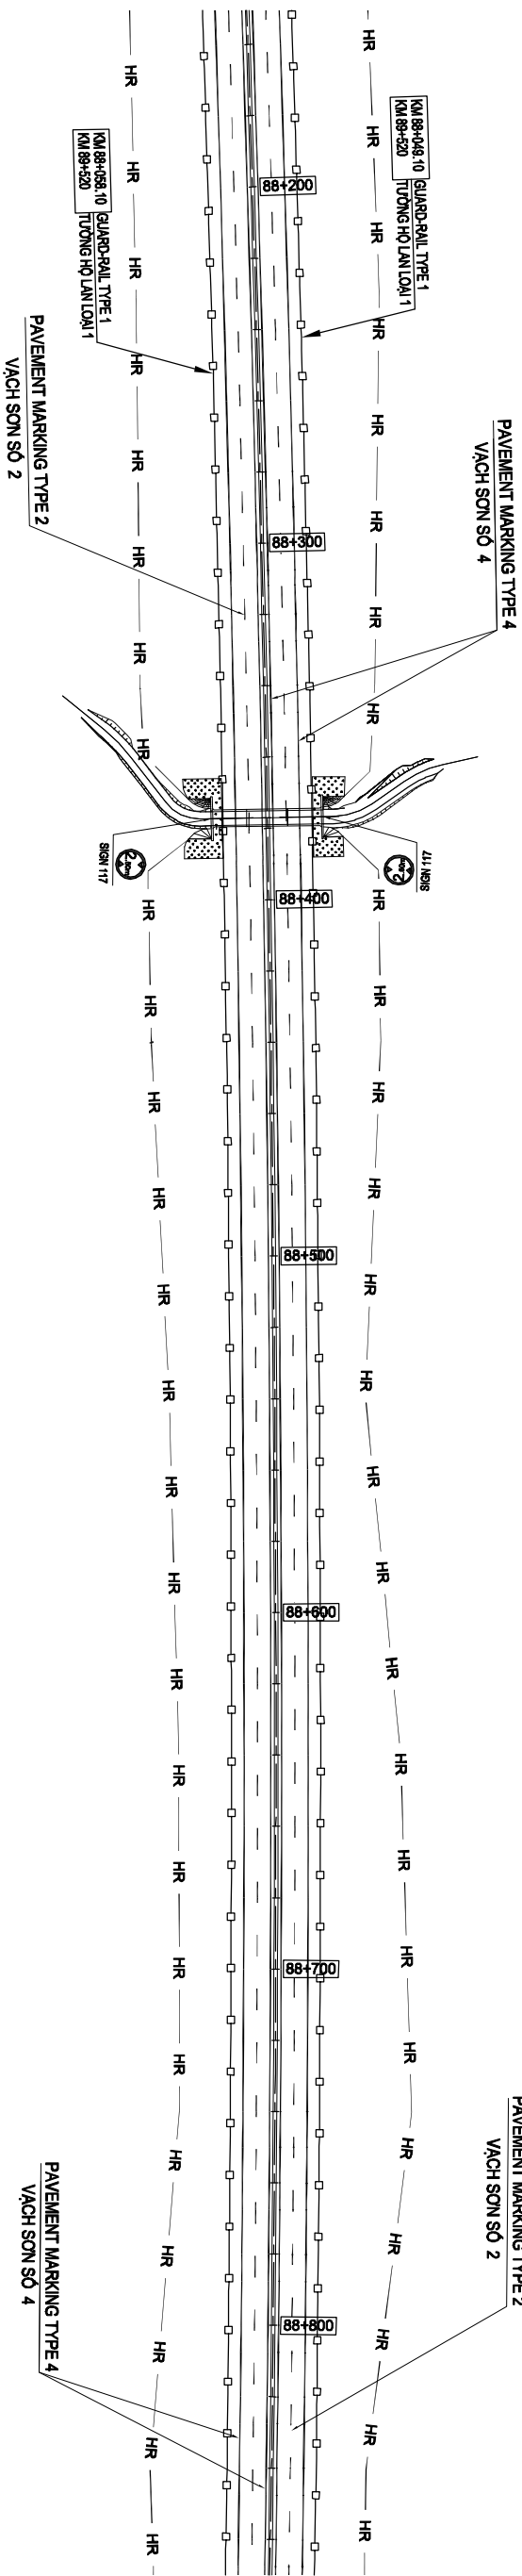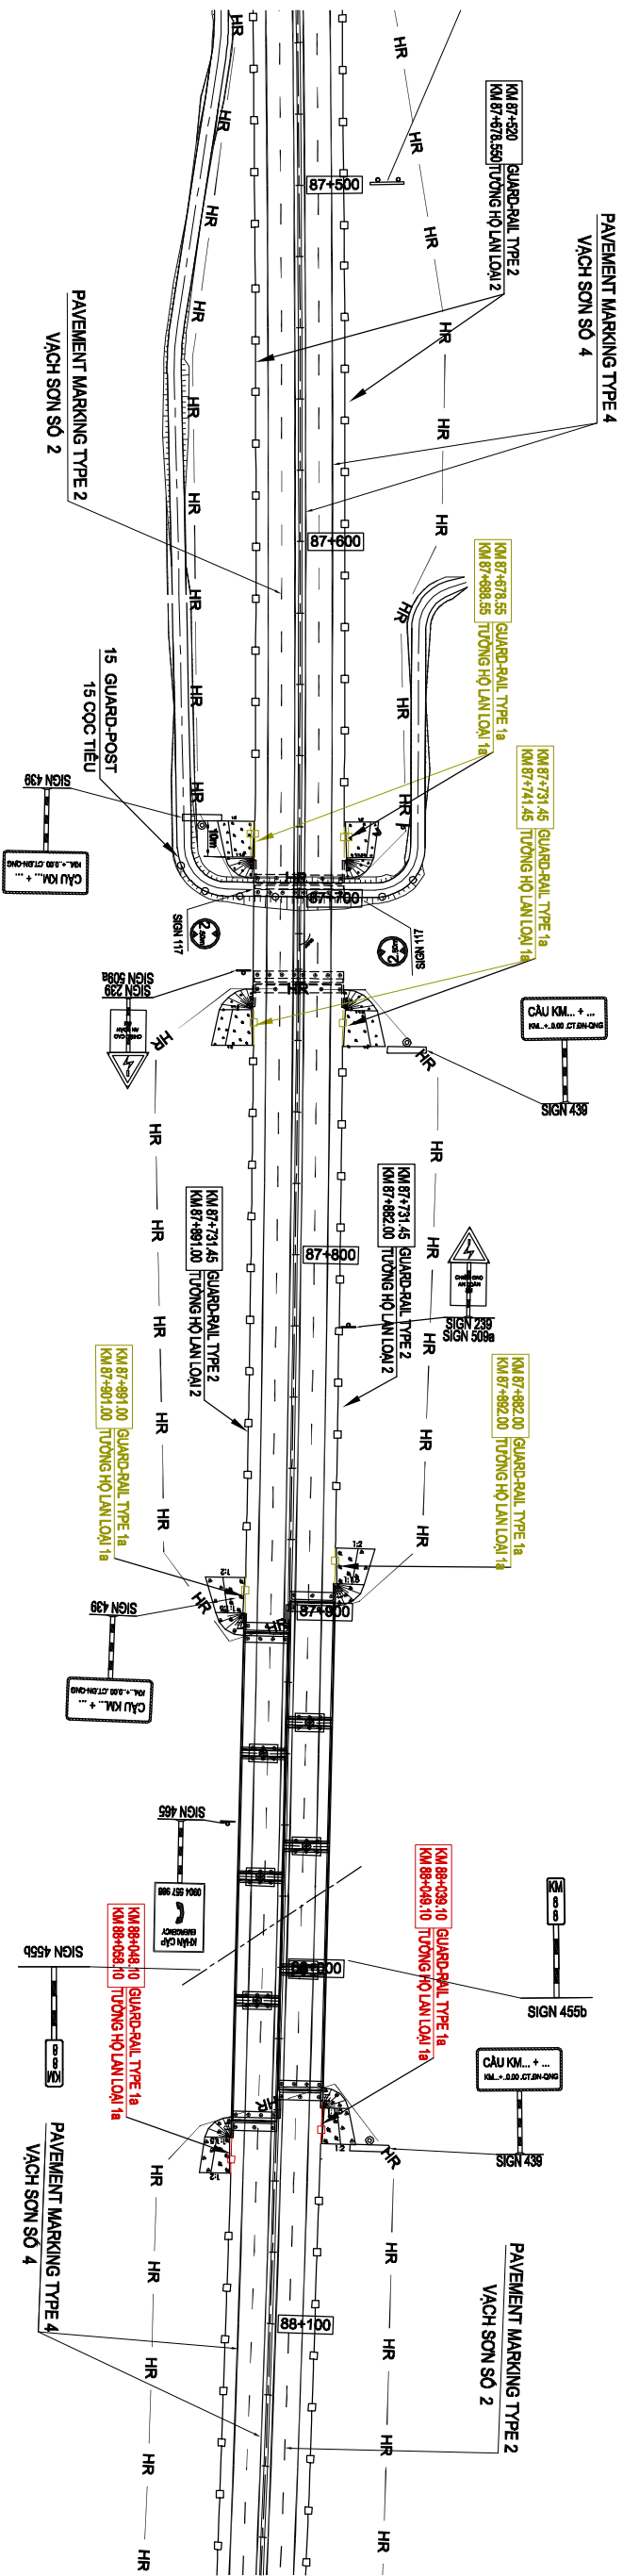



MINISTRY OF TRANSPORT VIETNAM		ENGINEERING DESIGN CONSULTANT		REMARKS:			
CLIENT	PROJECT MANAGEMENT CONSULTANT	DA NANG-QUANG NGAI EXPRESSWAY DEVELOPMENT PROJECT Package : 14B1 Station : Km65+0.00-:Km99+500.00					
VIETNAM EXPRESSWAY CORPORATION	PROJECT MANAGEMENT UNIT NO.85						
The Joint Venture of Nippon Koei Co., Ltd. Nippon Engineering Consultants Co., Ltd. Chodai Co., Ltd. Thai Engineering Consultants Co., Ltd.							
		PREPARED BY	CHECKED BY	APPROVED BY	PLAN OF TRAFFIC SAFETY		
		NAME	HOANG DUC CHAU	I/ISHIMOTO	BÌNH ĐỒ TỒ CHỨC GIAO THÔNG		
		SIGNATURE			SCALE	DRAWING NO.	REV. NO.
		DATE			1/2000	PKG14B1-M-PTS-180	3

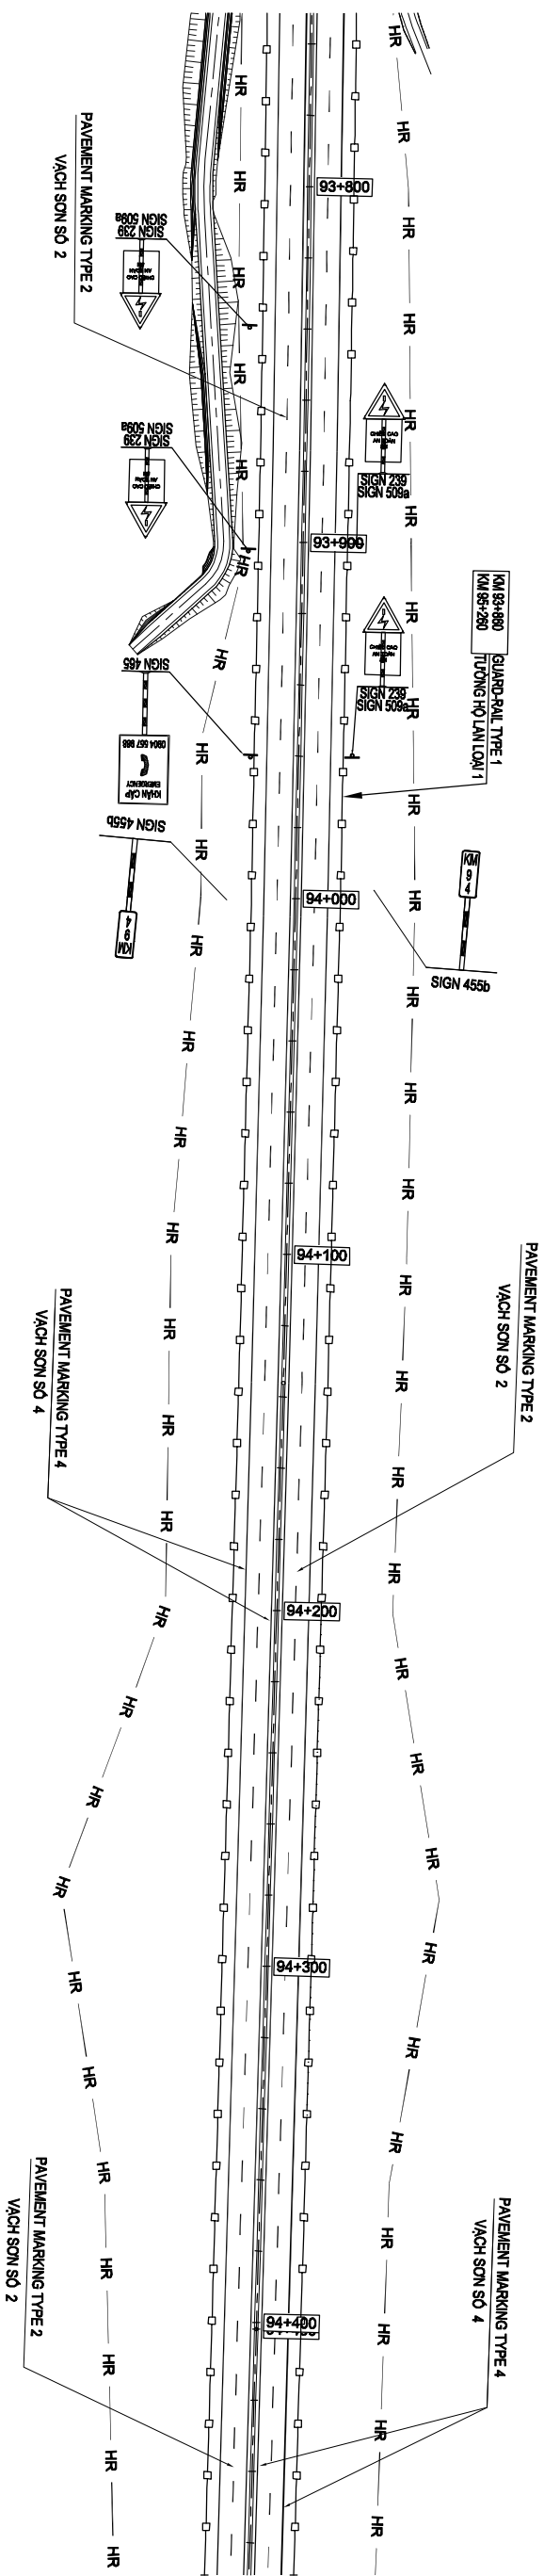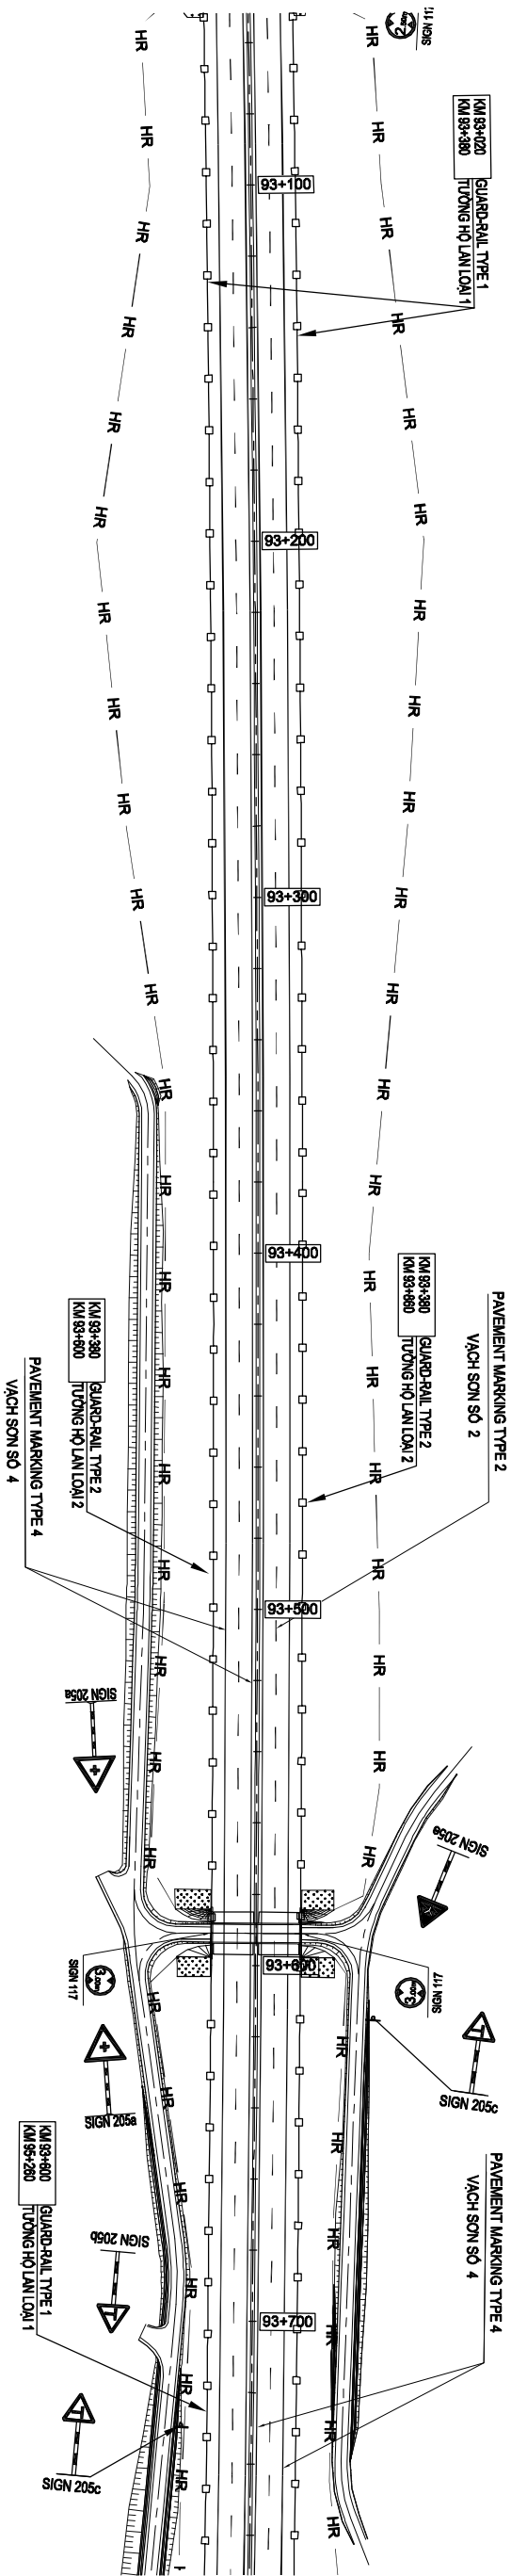

MINISTRY OF TRANSPORT VIETNAM		ENGINEERING DESIGN CONSULTANT		REMARKS:			
CLIENT		PROJECT MANAGEMENT CONSULTANT		DA NANG-QUANG NGAI EXPRESSWAY DEVELOPMENT PROJECT			
VIETNAM EXPRESSWAY CORPORATION		PROJECT MANAGEMENT UNIT NO.85		Package : 14B1 Station : km65+0.00-:km99+500.00			
The Joint Venture of Nippon Koei Co., Ltd. Nippon Engineering Consultants Co., Ltd. Chodai Co., Ltd. Thai Engineering Consultants Co., Ltd.		PLAN OF TRAFFIC SAFETY BÌNH DỒ TỜ CHỨC GIAO THÔNG		BÌNH DỒ TỜ CHỨC GIAO THÔNG			
SCALE		DRAWING NO.		REV. NO.			
1/2000		PKG14B1-M-PTS-220		3			


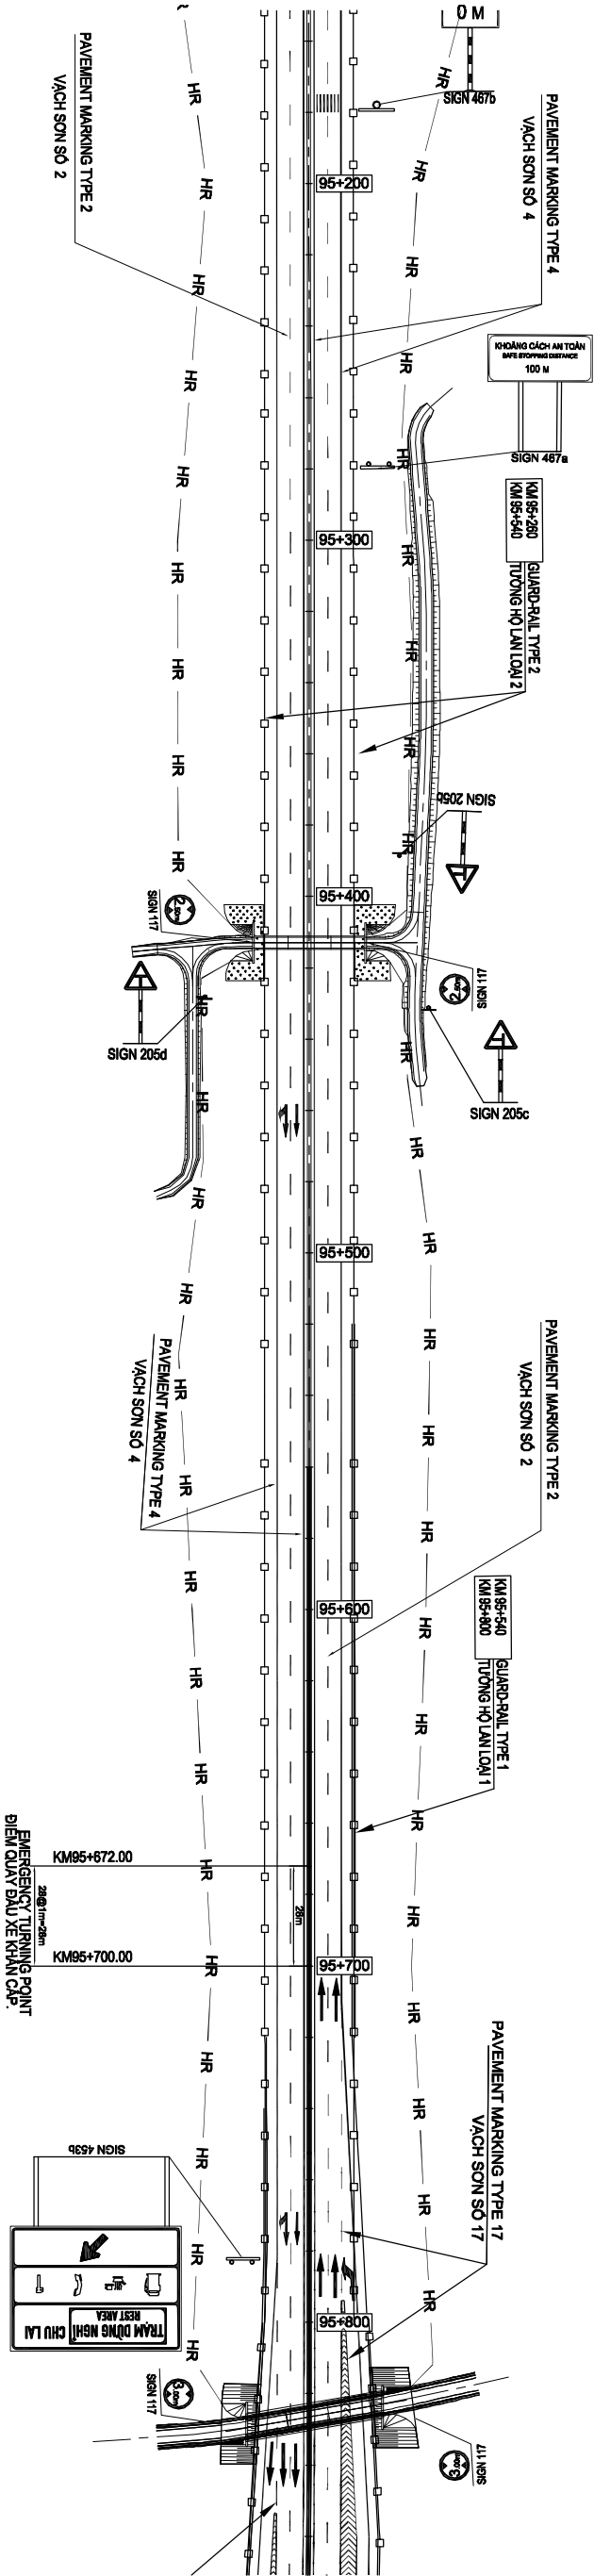
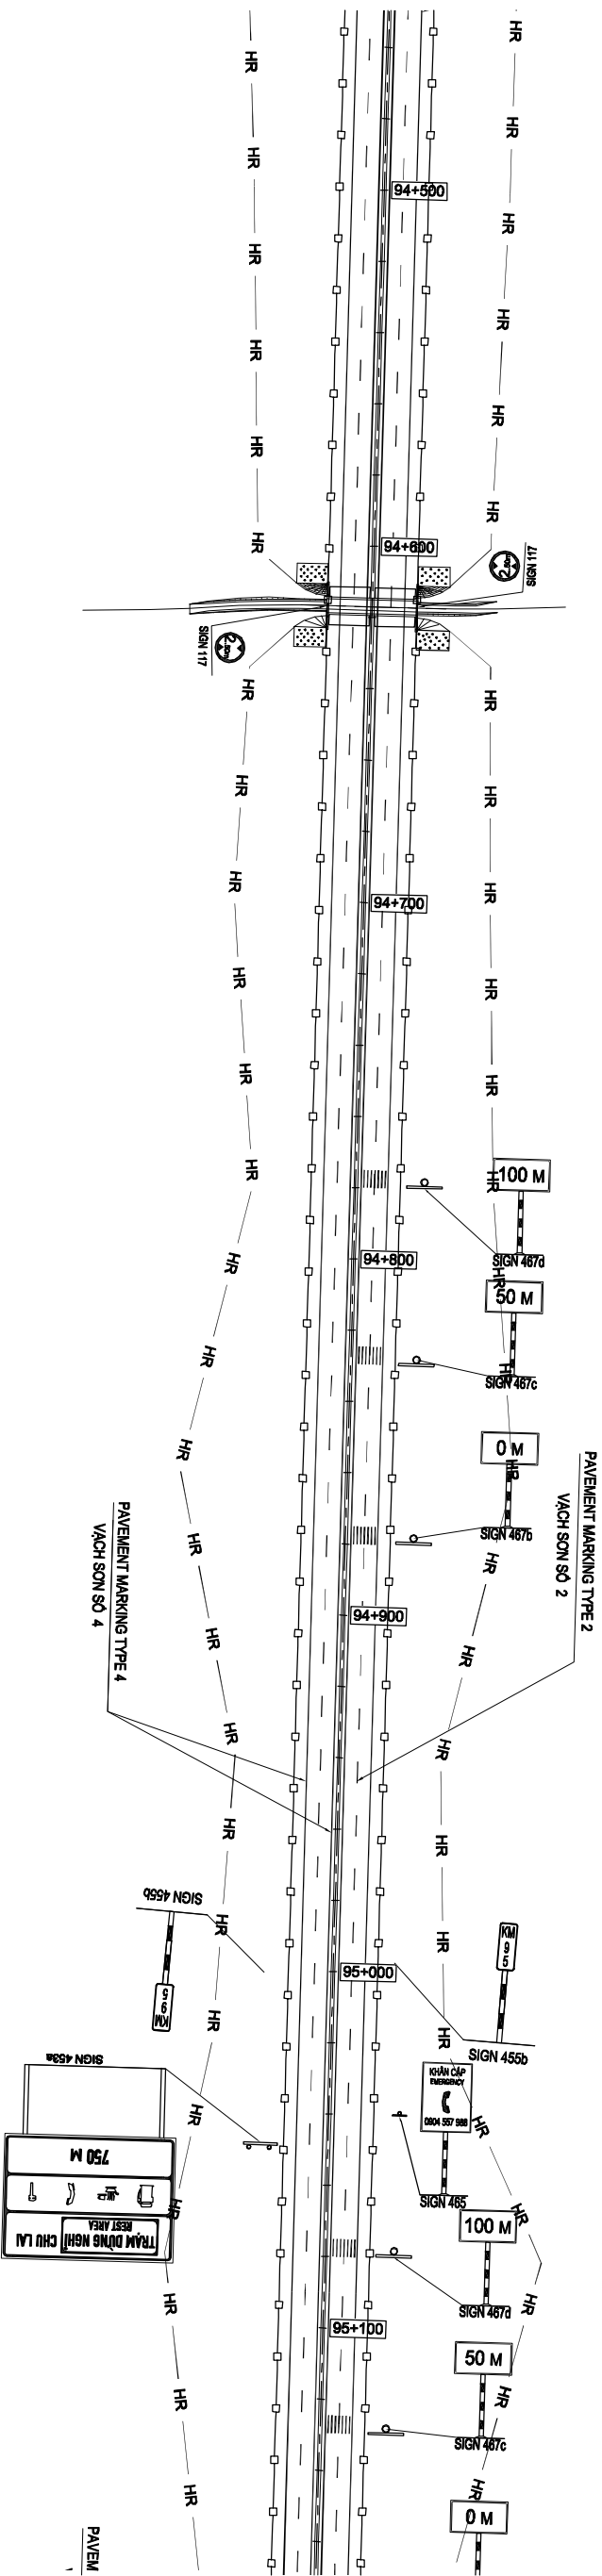


MINISTRY OF TRANSPORT VIETNAM		ENGINEERING DESIGN CONSULTANT		REMARKS:			
CLIENT	PROJECT MANAGEMENT CONSULTANT	DA NANG-QUANG NGAI EXPRESSWAY DEVELOPMENT PROJECT Package : 14B1 Station : Km65+0.00:-Km99+500.00					
VIETNAM EXPRESSWAY CORPORATION	PROJECT MANAGEMENT UNIT NO.85						
The Joint Venture of Nippon Koei Co., Ltd. Nippon Engineering Consultants Co., Ltd. Chodai Co., Ltd. Thai Engineering Consultants Co., Ltd.							
		PREPARED BY	CHECKED BY	APPROVED BY	PLAN OF TRAFFIC SAFETY		
		NAME	HOANG DUC CHAU	I/ISHIMOTO	BINH DO TO CHUC GIAO THONG		
		SIGNATURE			SCALE	DRAWING NO.	REV. NO.
		DATE			1/2000	PKG14B1-ML-PTS-230	3

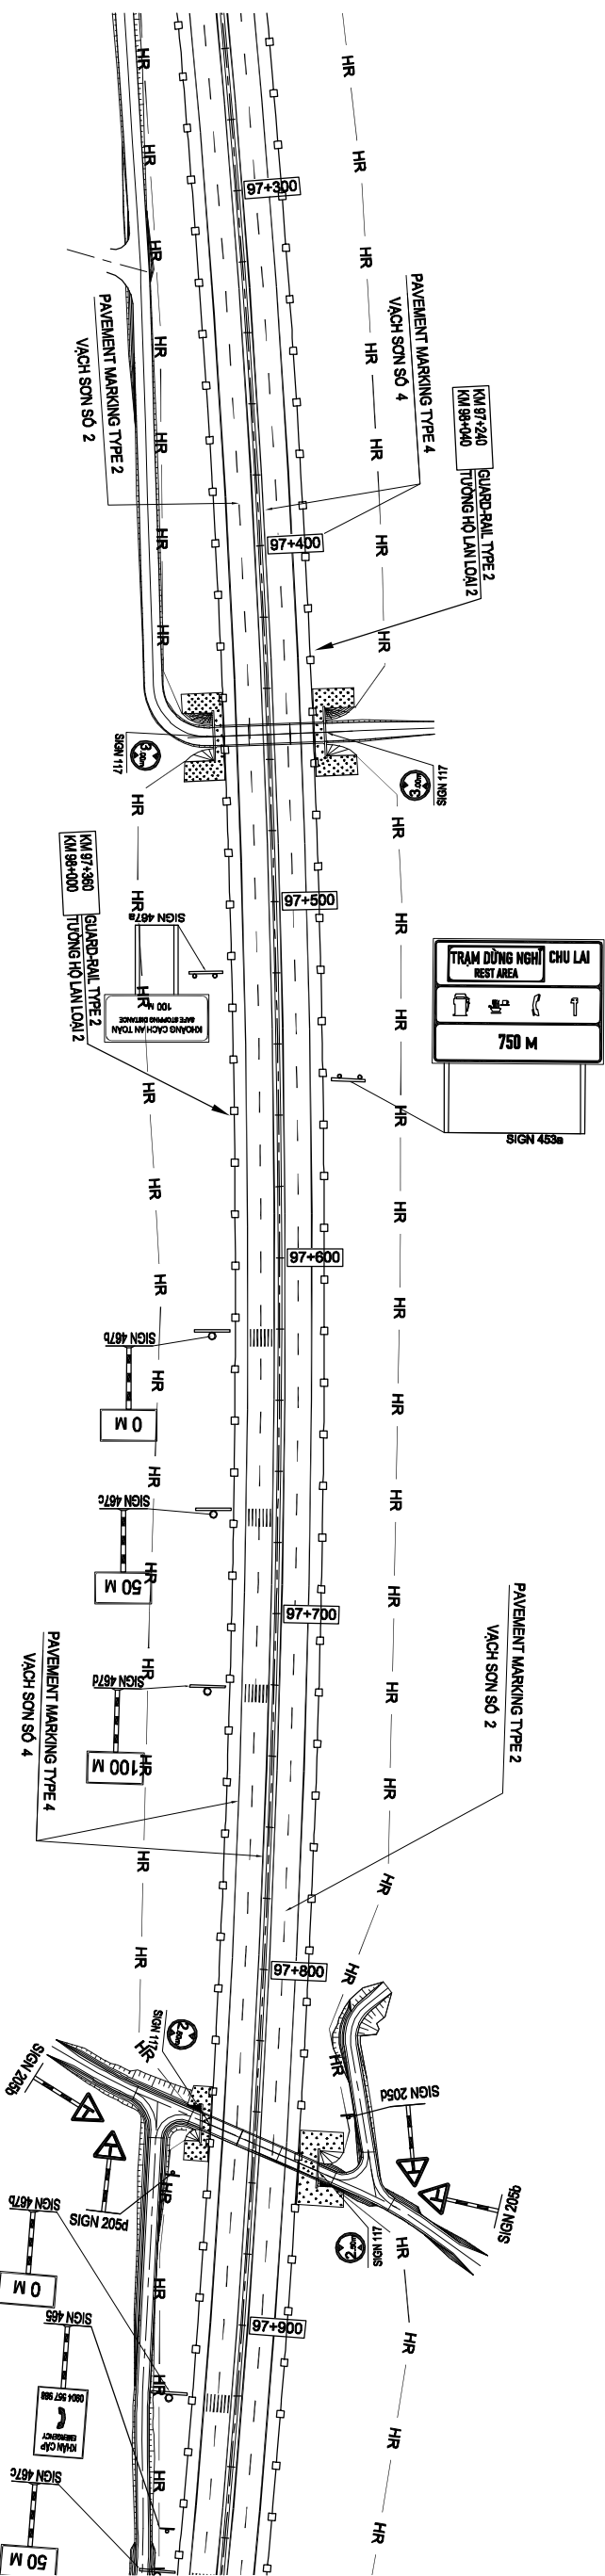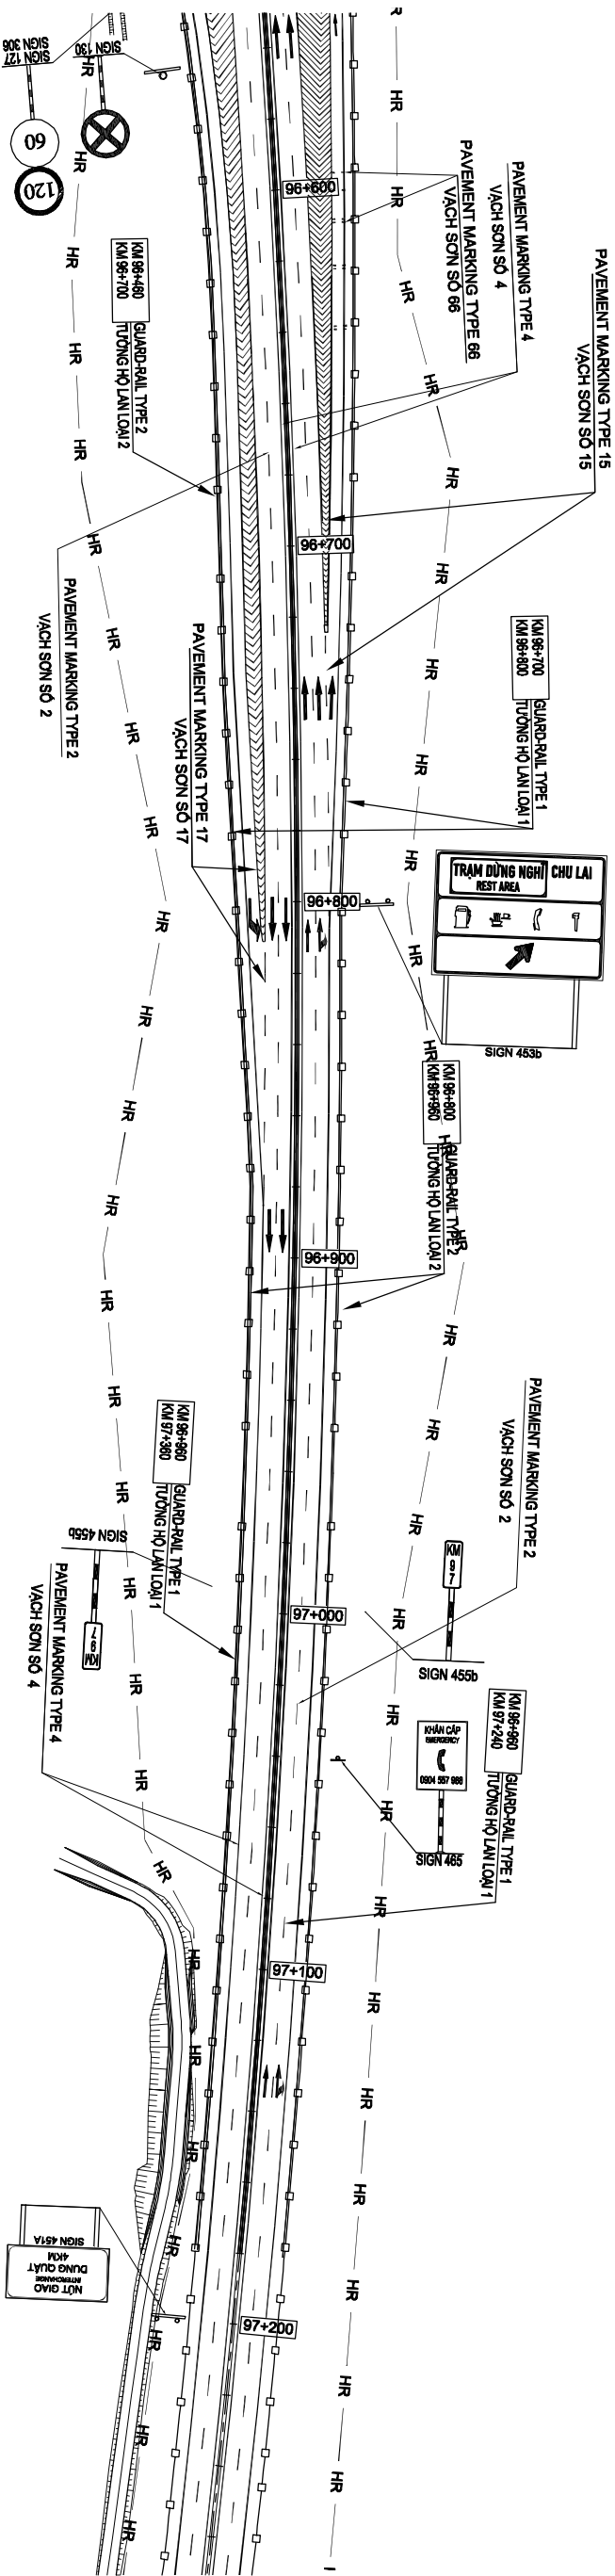

MINISTRY OF TRANSPORT VIETNAM		ENGINEERING DESIGN CONSULTANT		REMARKS:	
CLIENT	PROJECT MANAGEMENT CONSULTANT	The Joint Venture of Nippon Koei Co., Ltd. Nippon Engineering Consultants Co., Ltd. Chodai Co., Ltd. Thai Engineering Consultants Co., Ltd.			
VIETNAM EXPRESSWAY CORPORATION	PROJECT MANAGEMENT UNIT NO.85				
		DA NANG-QUANG NGAI EXPRESSWAY DEVELOPMENT PROJECT Package : 14B1 Station : Km65+0.00-:Km99+500.00			
		PREPARED BY	CHECKED BY	APPROVED BY	PLAN OF TRAFFIC SAFETY
		NAME	HOANG DUC CHAU	I.I.SHIMOTO	BÌNH ĐỒ TỒI CHỨC GIAO THÔNG
		SIGNATURE			SCALE
		DATE			1/2000
					DRAWING NO.
					REV. NO.
					PGC/14B1-ML-PTS-250
					3

TO DANANG

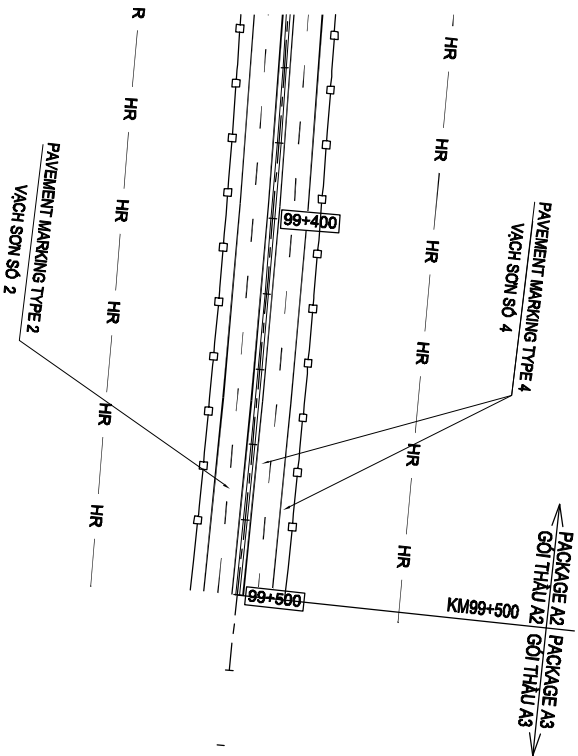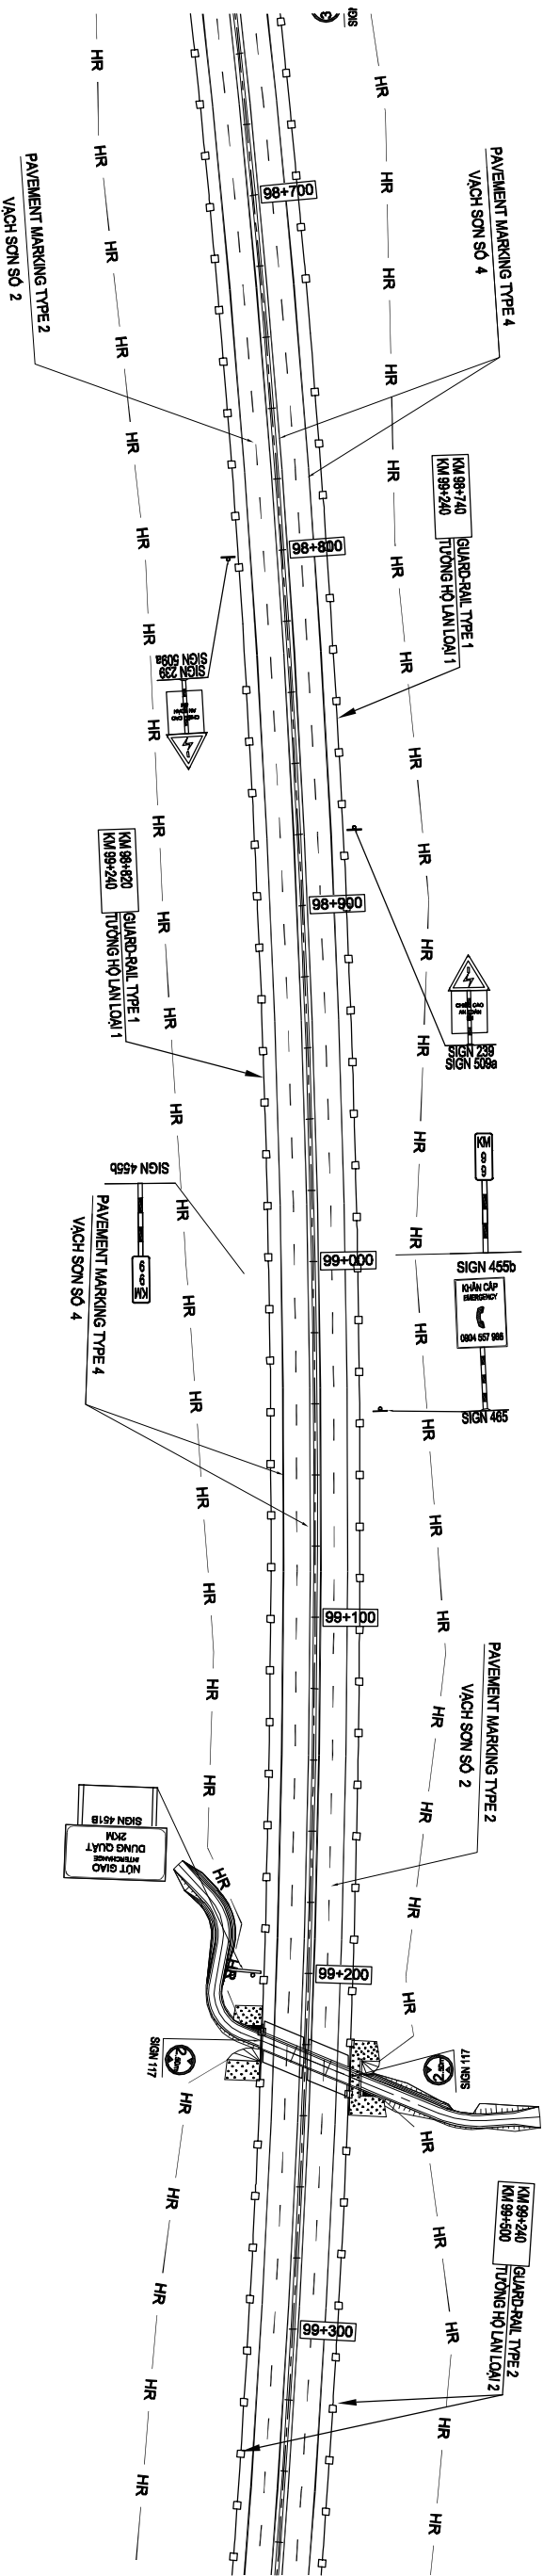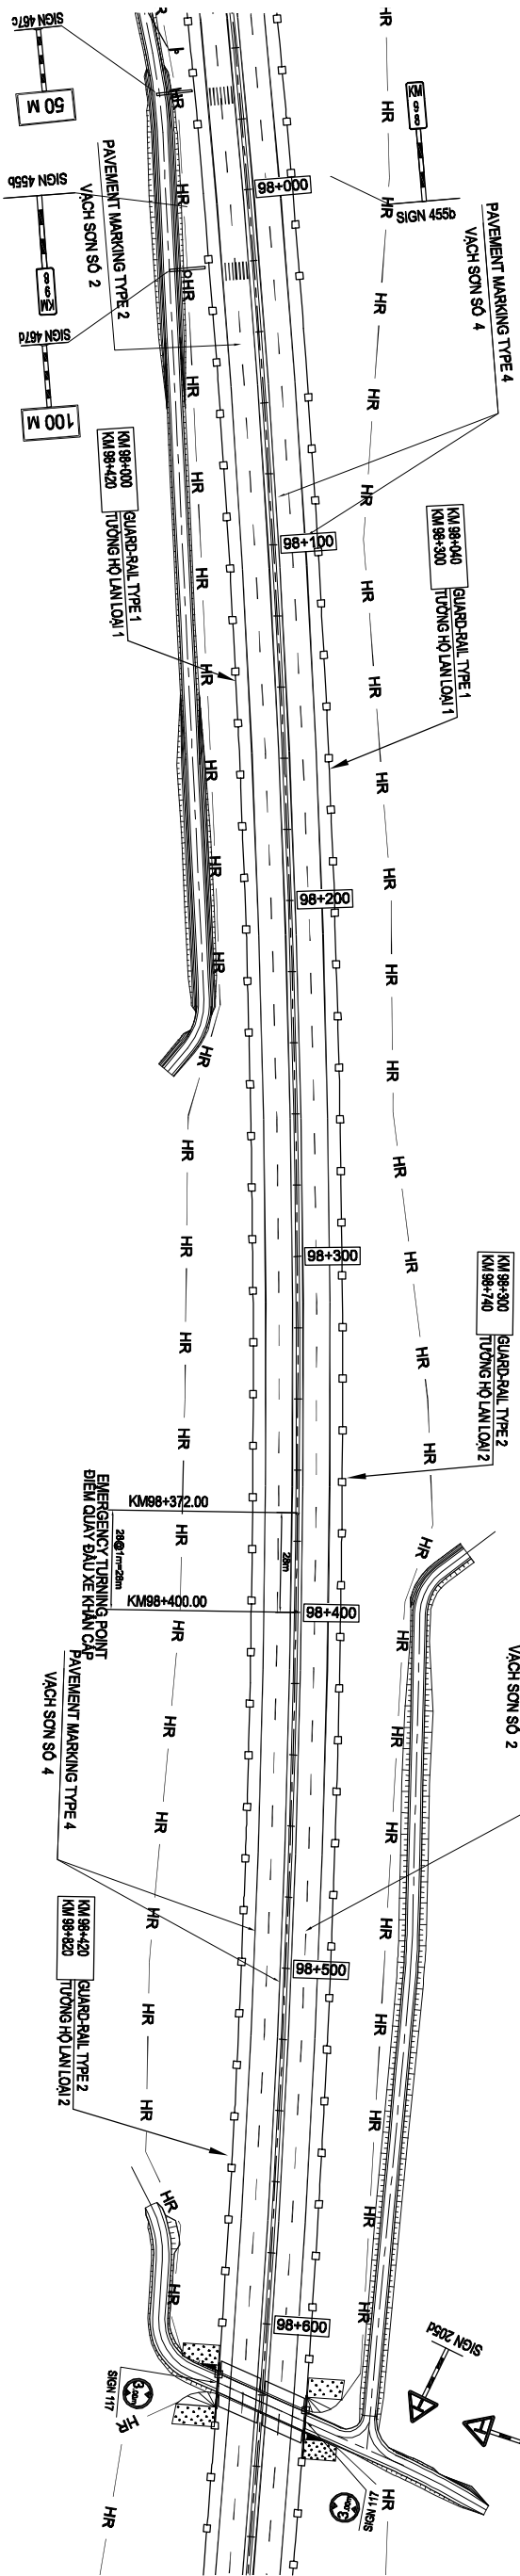

MINISTRY OF TRANSPORT VIETNAM		ENGINEERING DESIGN CONSULTANT		REMARKS:			
CLIENT		PROJECT MANAGEMENT		DA NANG-QUANG NGAI EXPRESSWAY DEVELOPMENT PROJECT			
VIETNAM EXPRESSWAY CORPORATION		CONSULTANT		Package : 14B1 Station : km65+0.00-:km99+500.00			
PROJECT MANAGEMENT		The Joint Venture of		PLAN OF TRAFFIC SAFETY			
PROJECT MANAGEMENT		Nippon Koei Co., Ltd.		BÌNH ĐỒ TỒ CHỨC GIAO THÔNG			
UNIT NO.85		Nippon Engineering Consultants Co., Ltd.		SCALE			
		Chodai Co., Ltd.		DRAWING NO.			
		Thai Engineering Consultants Co., Ltd.		REV. NO.			
				1/2000			
				PKG14B1-M-PTS-280			
				3			