


INSTALLATION OF GUARD RAIL TYPE 1A AT BRIDGE APPROACH

MẶT BẰNG BỐ TRÍ LAN CÀN TÊN SÔNG LOẠI 1A TIẾP GIÁP VỚI CẦU


PLAN (IN SHOULDER) / MẶT BẰNG (Ở VAI ĐƯỜNG)

Scale / Tỷ lệ 1:50

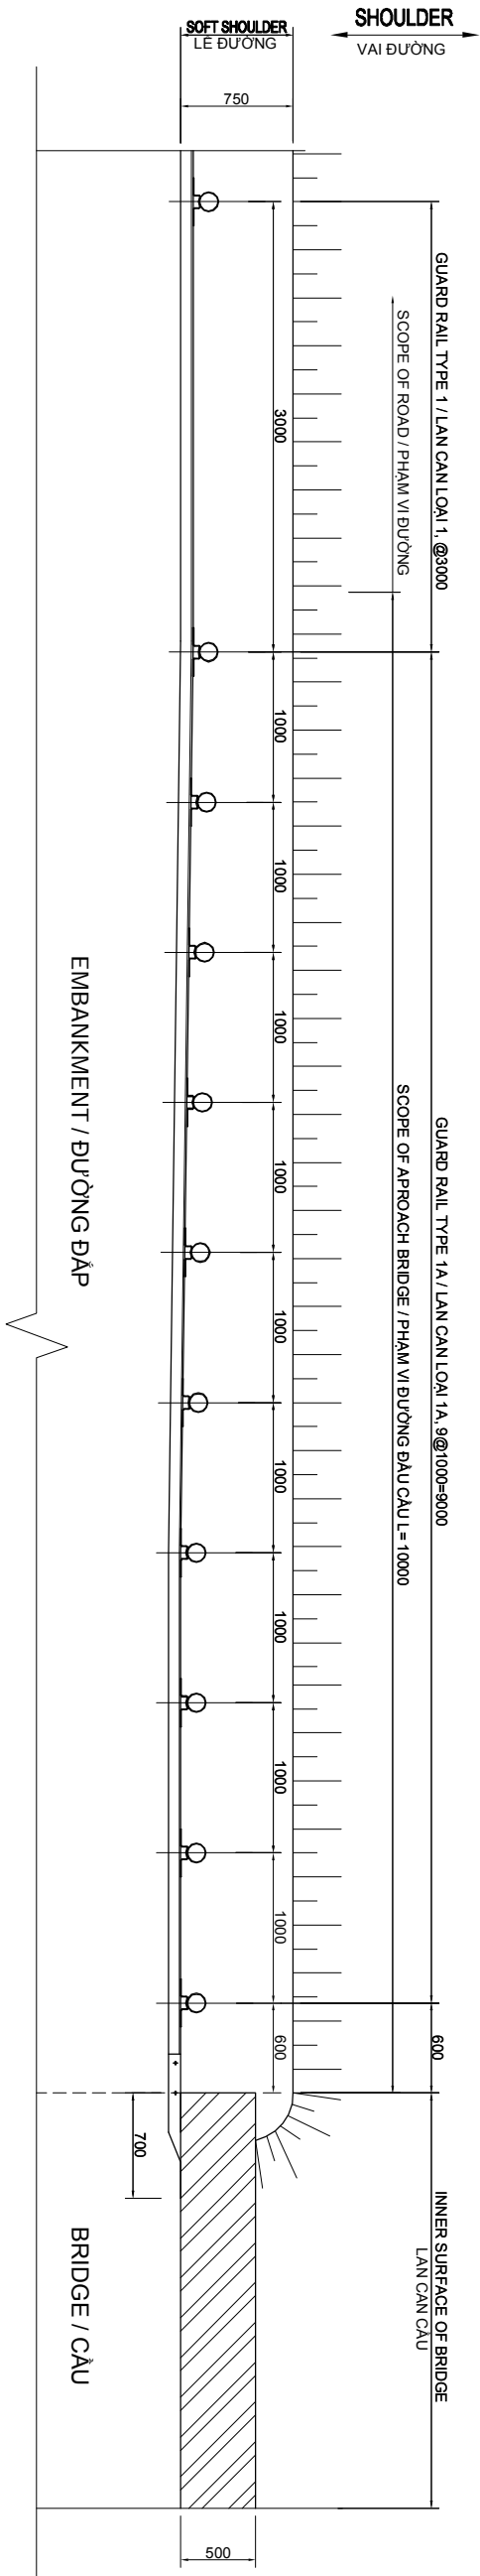


ELEVATION (IN SHOULDER) / MẶT ĐỪNG (Ở VAI ĐƯỜNG)

Scale / Tỷ lệ 1:50

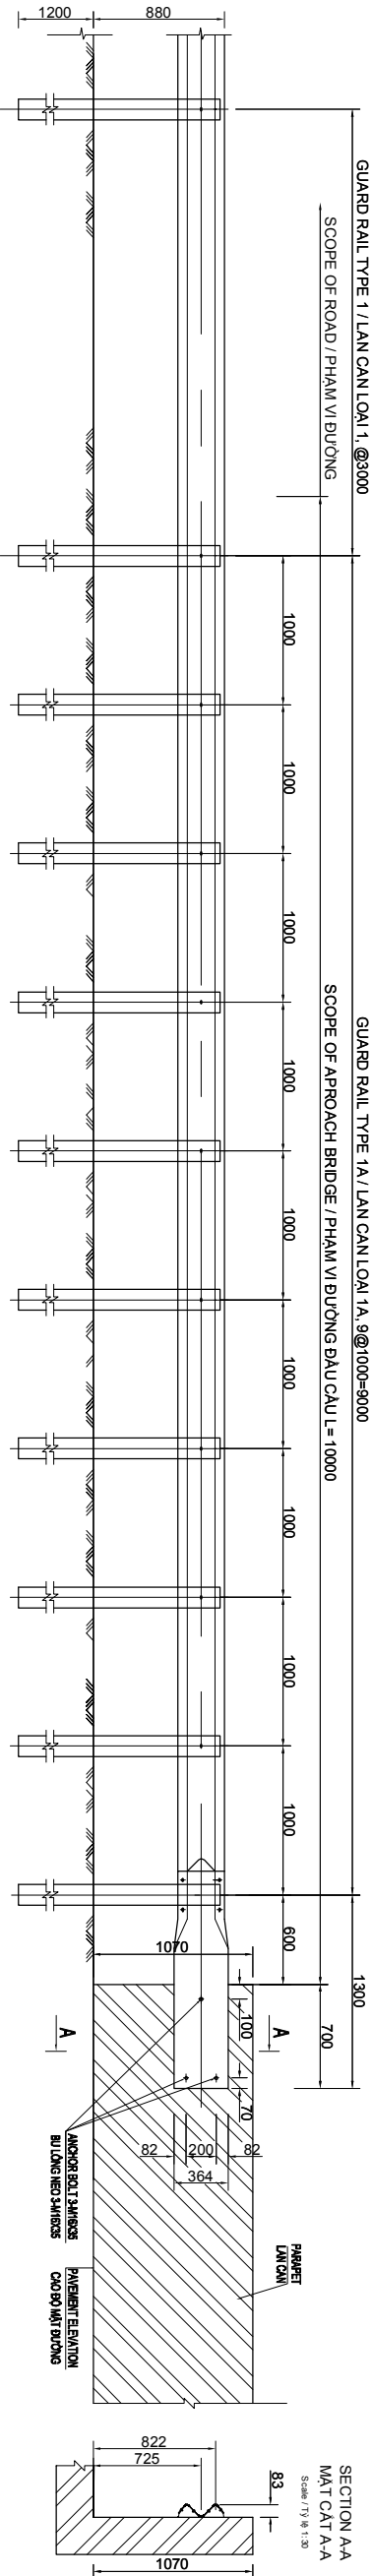

DETAILS OF GUARDRAIL TYPE 1A / CHI TIẾT LAN CÀN TÊN SÔNG LOẠI 1A

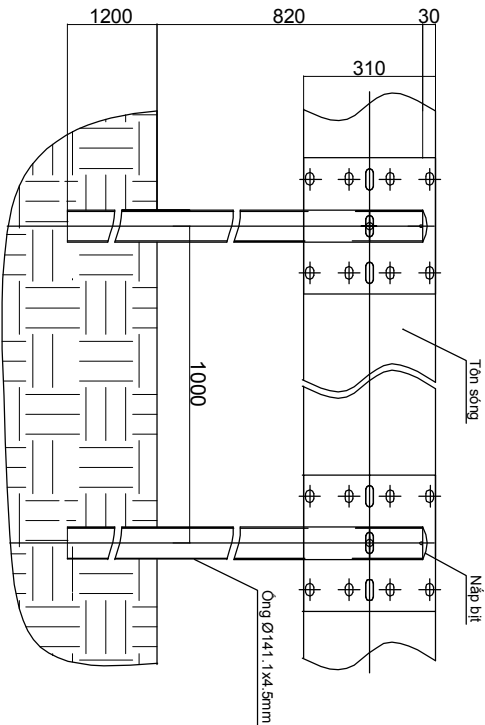

MINISTRY OF TRANSPORT VIETNAM		ENGINEERING DESIGN CONSULTANT		REMARKS:	DA NANG-QUANG NGAI EXPRESSWAY DEVELOPMENT PROJECT Package: 14B1 Section: Km065+000 - Km099+500.00													
CLIENT	PROJECT MANAGEMENT CONSULTANT	The Joint Venture of Nippon Koei Co., Ltd. Nippon Engineering Consultants Co., Ltd. Chodai Co., Ltd. Thai Engineering Consultants Co., Ltd.																
VIETNAM EXPRESSWAY CORPORATION	PROJECT MANAGEMENT UNIT NO.85																	
					DA NANG-QUANG NGAI EXPRESSWAY DEVELOPMENT PROJECT Package: 14B1 Section: Km065+000 - Km099+500.00													
					PREPARED BY		CHECKED BY		APPROVED BY		INSTALLATION OF GUARD RAIL TYPE 1A AT BRIDGE APPROACH							
					NAME		HOANG DUC CHAU		TAKAYASU NGAI		IISHIMOTO		MẶT BẰNG BỐ TRÍ LAN CÀN TÊN SÔNG LOẠI 1A TIẾP GIÁP VỚI CẦU					
					SIGNATURE								SCALE		DRAWING NO.		REV. NO.	
					DATE								AS SHOWN		PKG14B1-1A1-MISC-110		2	