

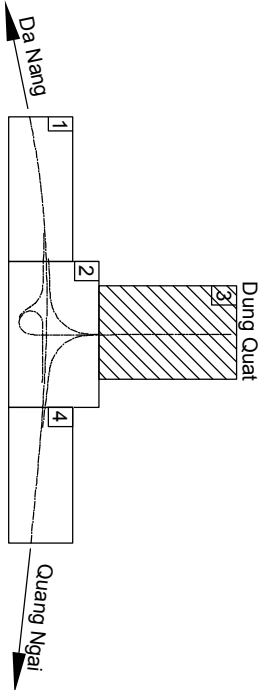
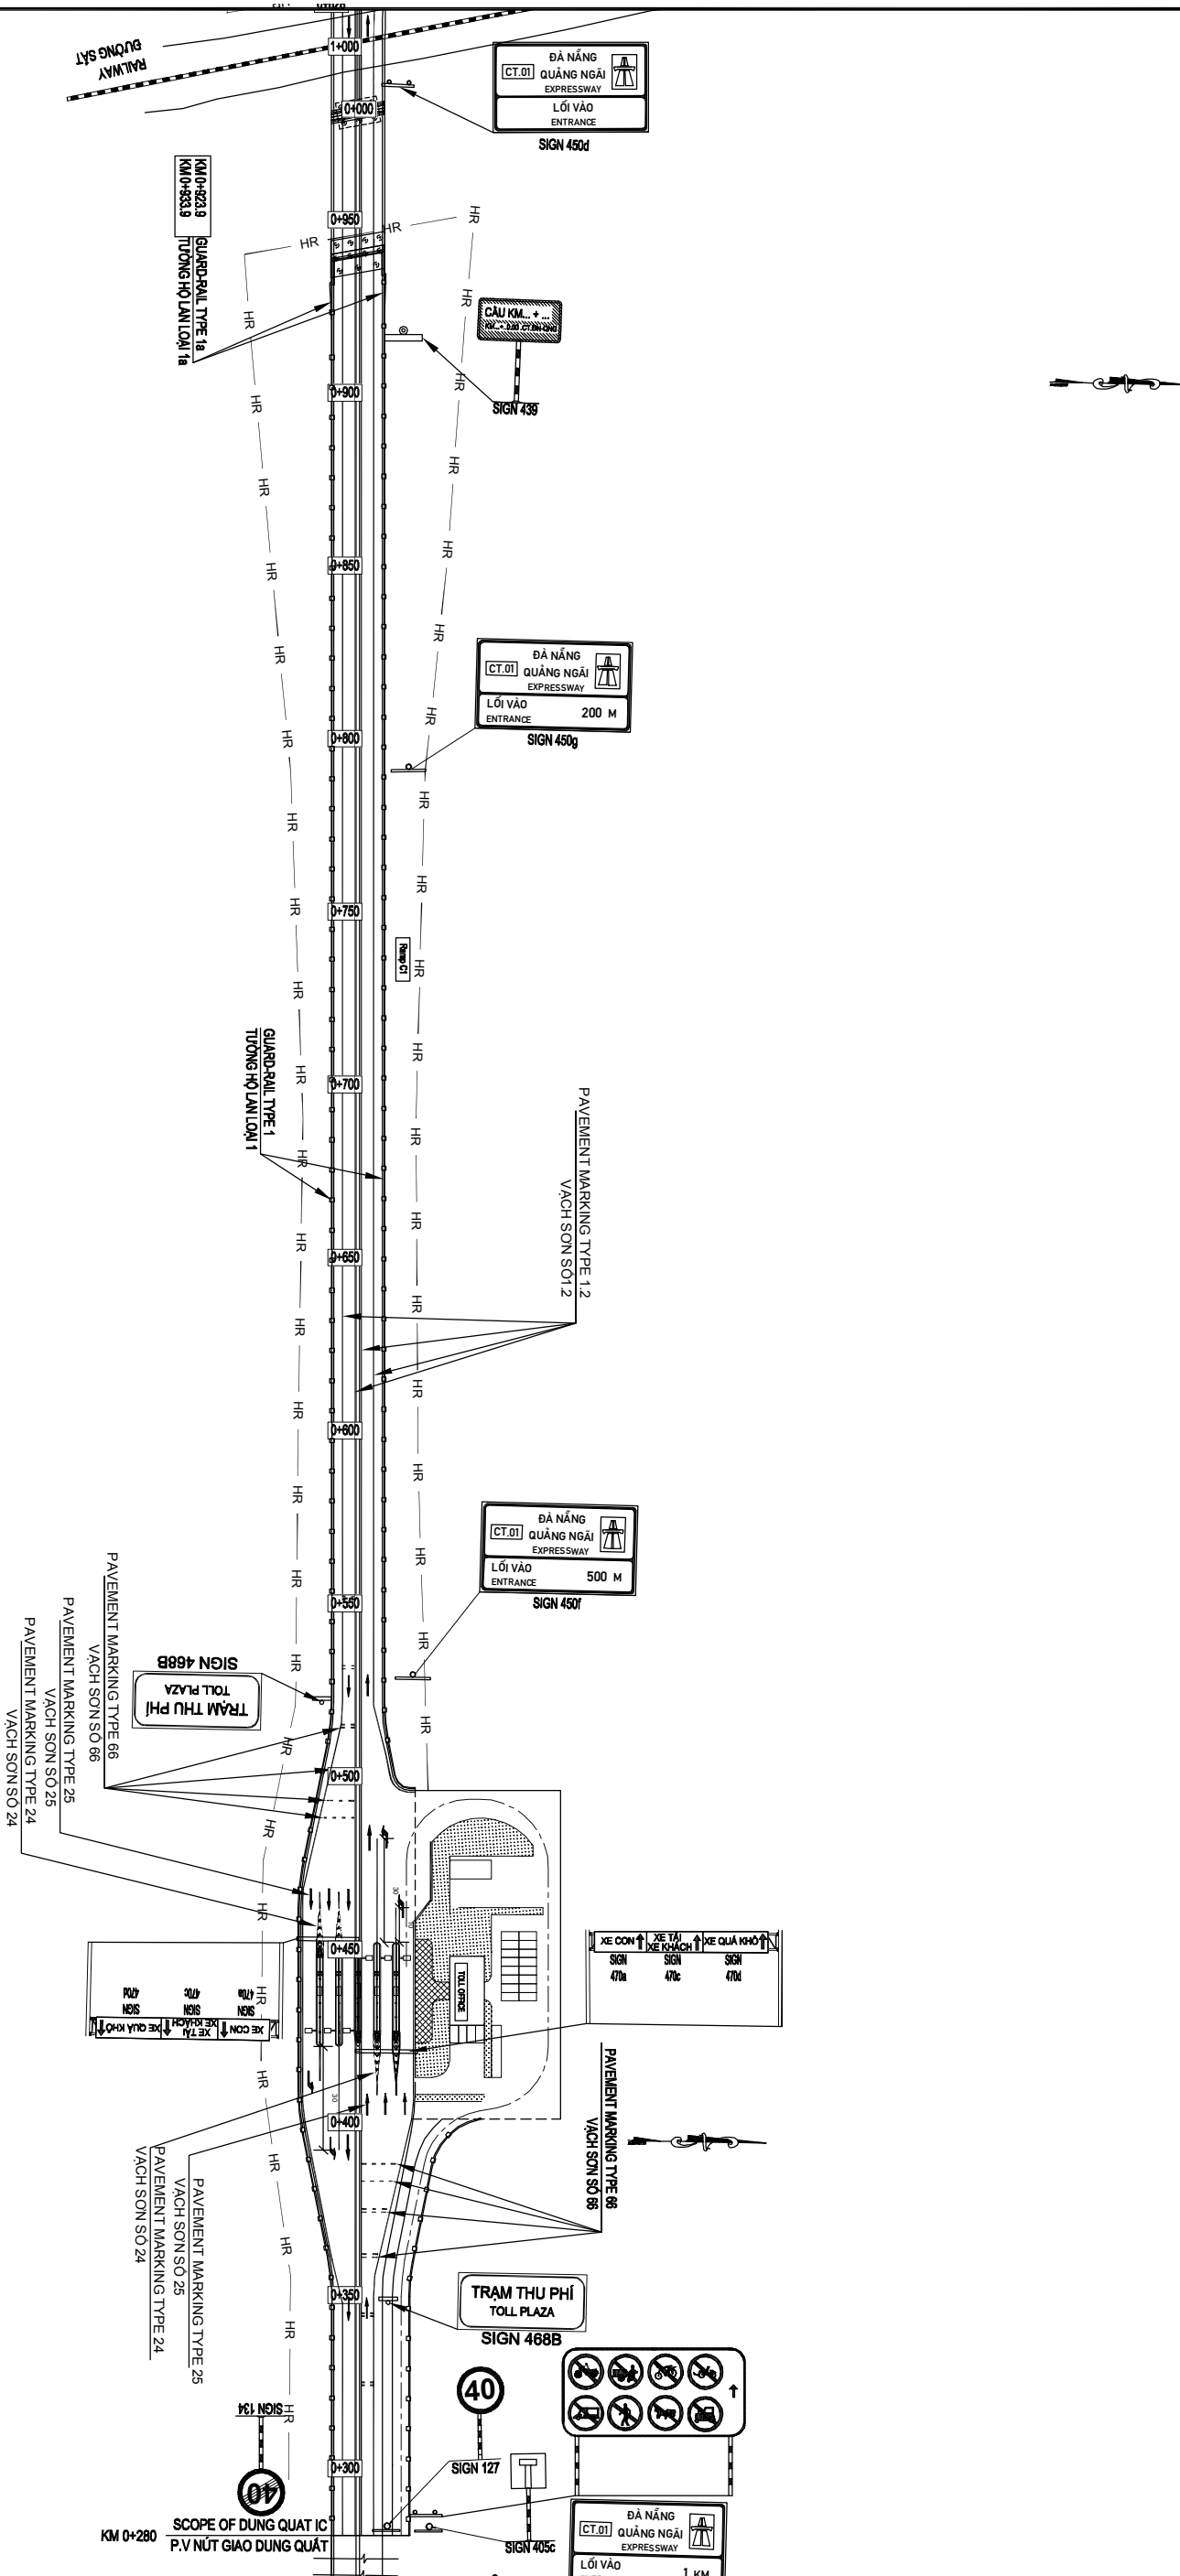


TO DA NANG

TO DUNG QUAT

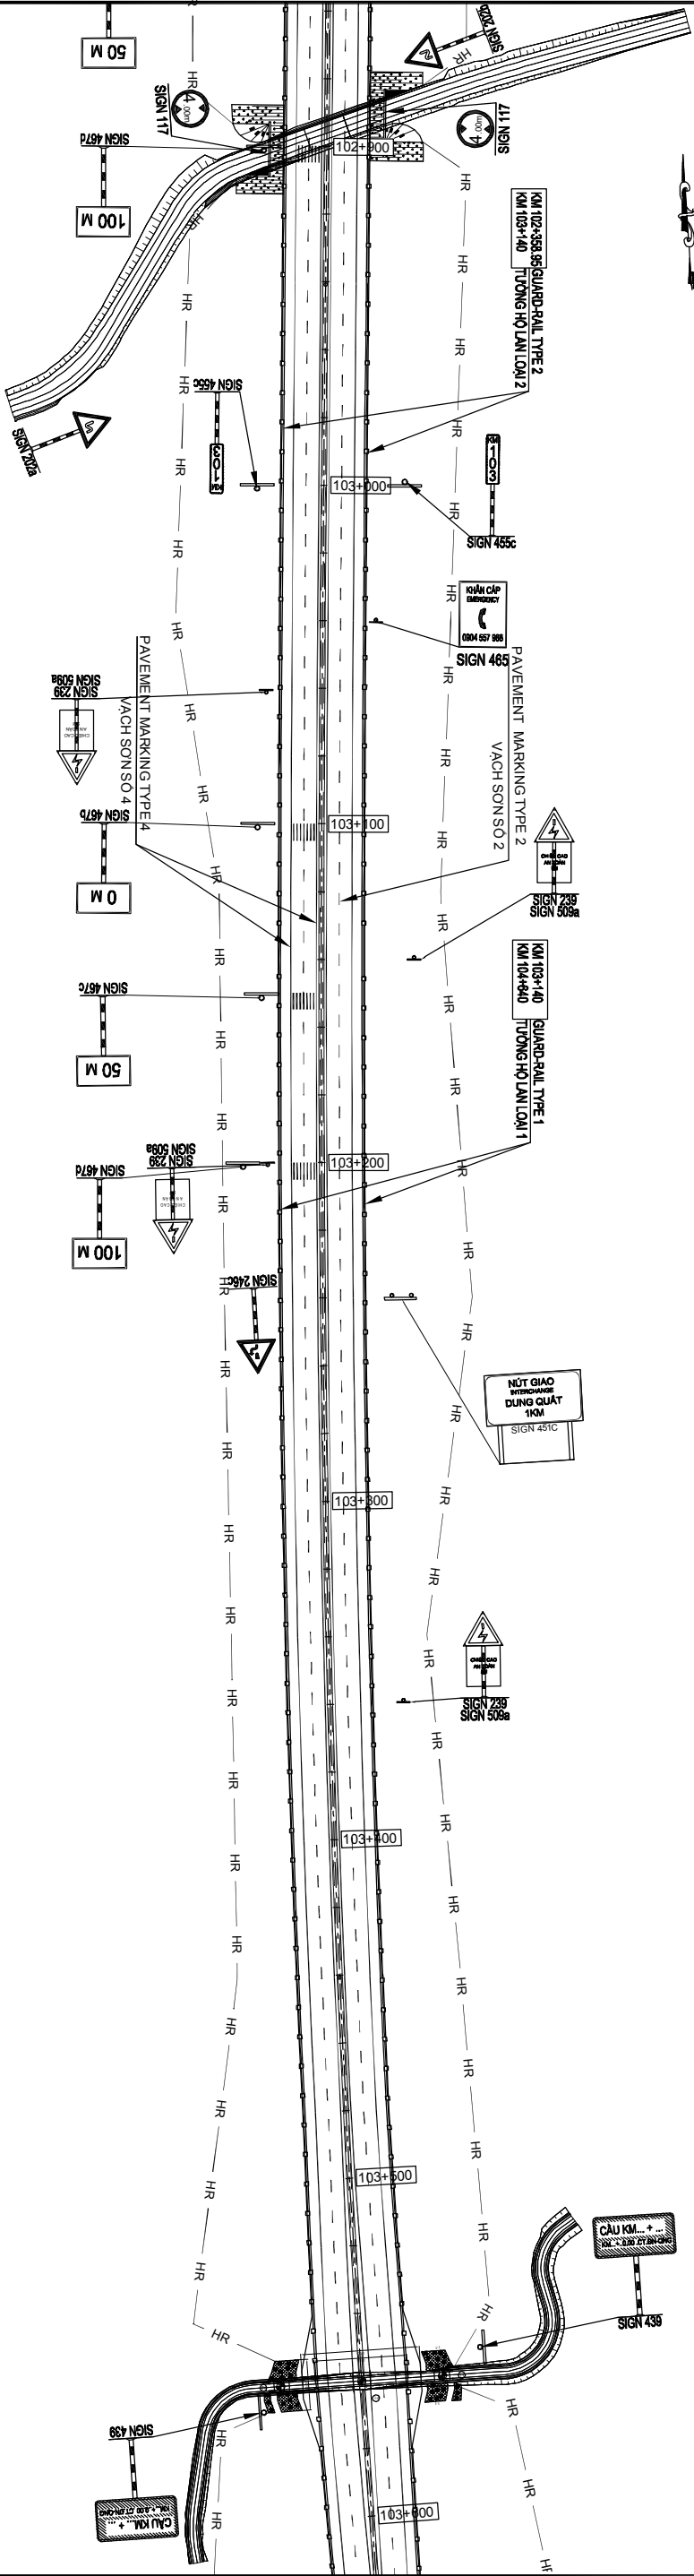



MINISTRY OF TRANSPORT VIETNAM		ENGINEERING DESIGN CONSULTANT	REMARKS:			
CLIENT	PROJECT MANAGEMENT CONSULTANT	The Joint Venture of Nippon Koei Co., Ltd. Nippon Engineering Consultants Co., Ltd. Chodai Co., Ltd. Thai Engineering Consultants Co., Ltd.				
VIETNAM EXPRESSWAY CORPORATION	PROJECT MANAGEMENT UNIT NO.85					
DA NANG-QUANG NGAI EXPRESSWAY DEVELOPMENT PROJECT Package: 14B2 Station: Km99+500.00-:Km139+203.627						
		PREPARED BY	CHECKED BY	APPROVED BY	PLAN OF TRAFFIC SAFETY	
NAME		HOANG DUC CHAU	TAKAYASU NAGAI	I. ISHIMOTO	BÌNH ĐỒ TỒ CHỨC GIAO THÔNG	
SIGNATURE					SCALE	DRAWING NO.
DATE					1/2000	PG14B2-ALL-PTS-040
						REV. NO.
						3

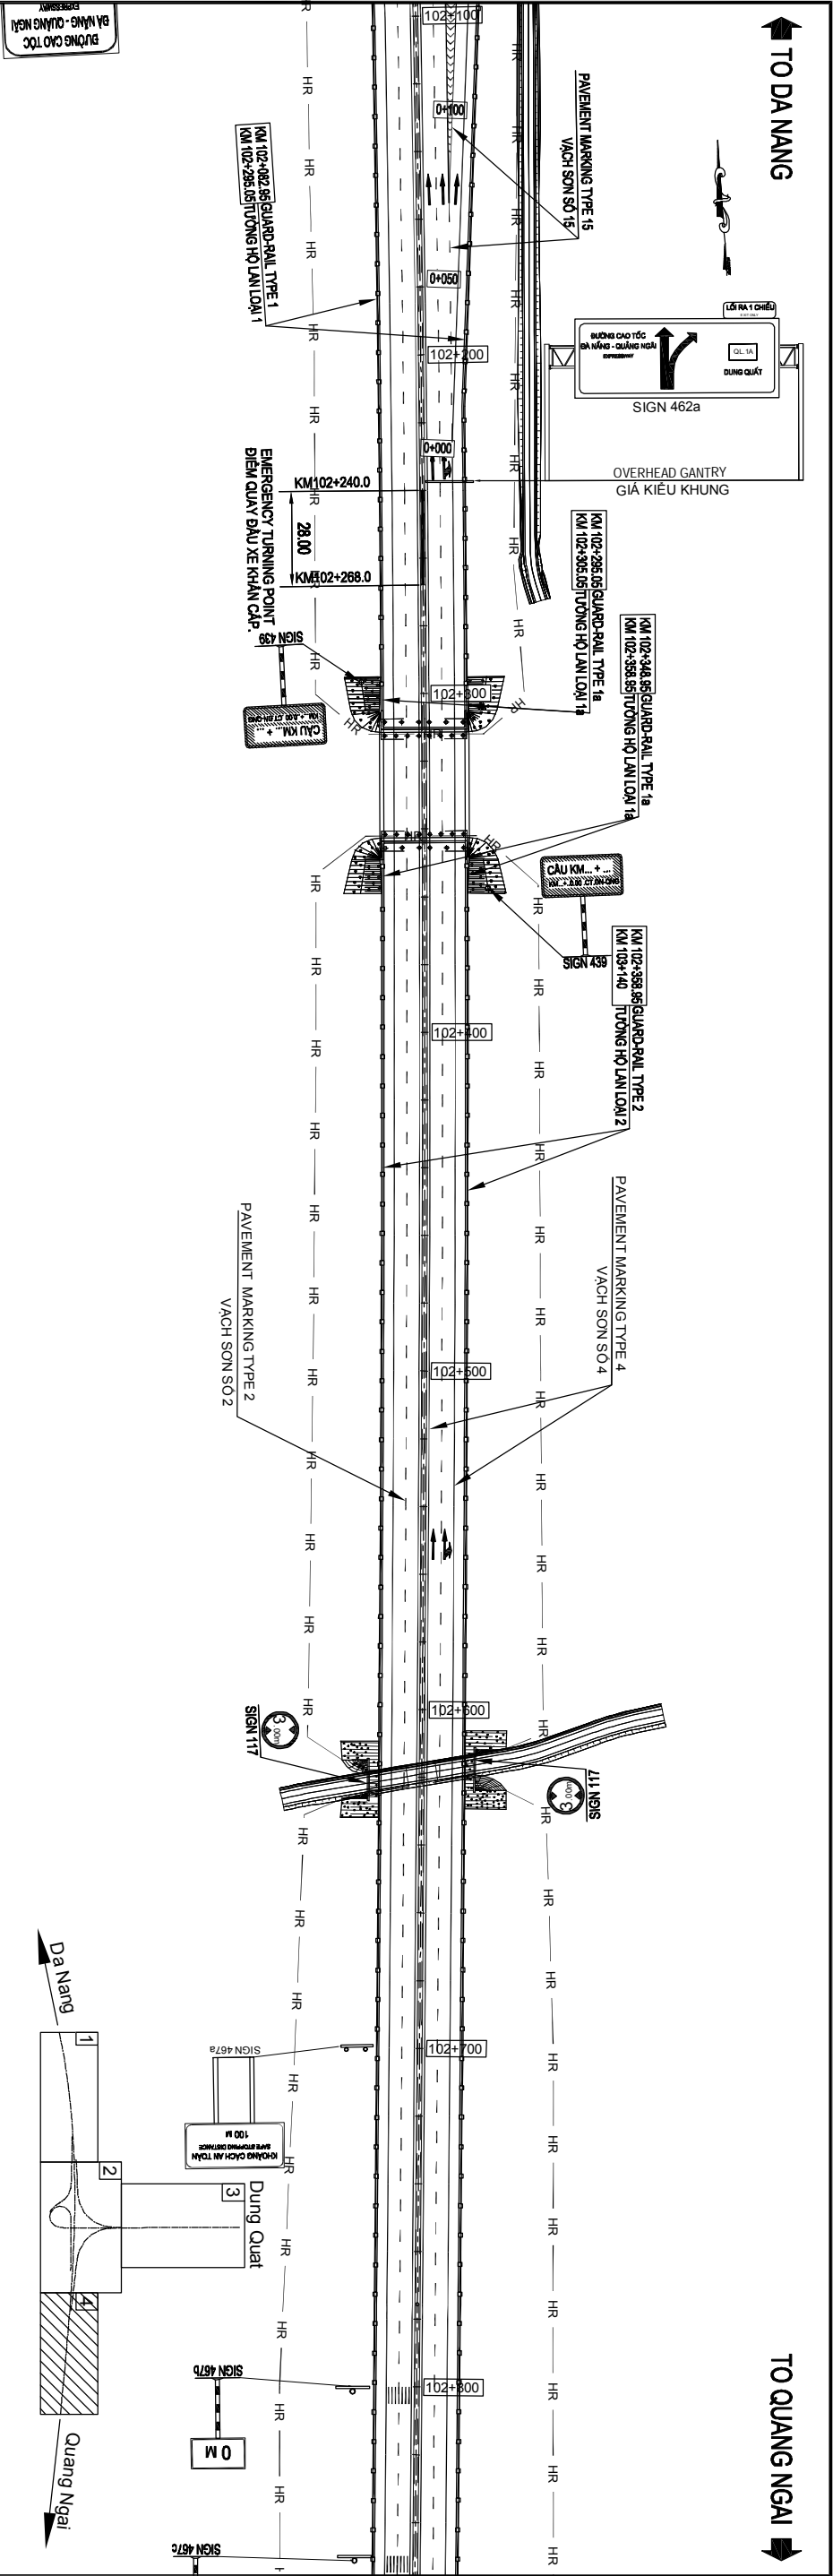

MINISTRY OF TRANSPORT VIETNAM		ENGINEERING DESIGN CONSULTANT		REMARKS:							
CLIENT	PROJECT MANAGEMENT CONSULTANT	The Joint Venture of Nippon Koei Co., Ltd. Nippon Engineering Consultants Co., Ltd. Chodai Co., Ltd. Thai Engineering Consultants Co.,Ltd.									
VIETNAM EXPRESSWAY CORPORATION		UNIT NO.85									
DA NANG-QUANG NGAI EXPRESSWAY DEVELOPMENT PROJECT Package: 14B2 Station: Km99+500.00-:Km139+203.627											
						PREPARED BY	CHECKED BY	APPROVED BY	PLAN OF TRAFFIC SAFETY		
						NAME	HOANG DUC CHAU	TAKAYASU NGAI	I. ISHIMOTO	BÌNH ĐỒ TỒ CHỨC GIAO THÔNG	
						SIGNATURE				SCALE	DRAWING NO.
						DATE				1/2000	REV. NO.
											3
											PG14B2-4L-PTS-050

TO DA NANG



TO QUANG NGAI

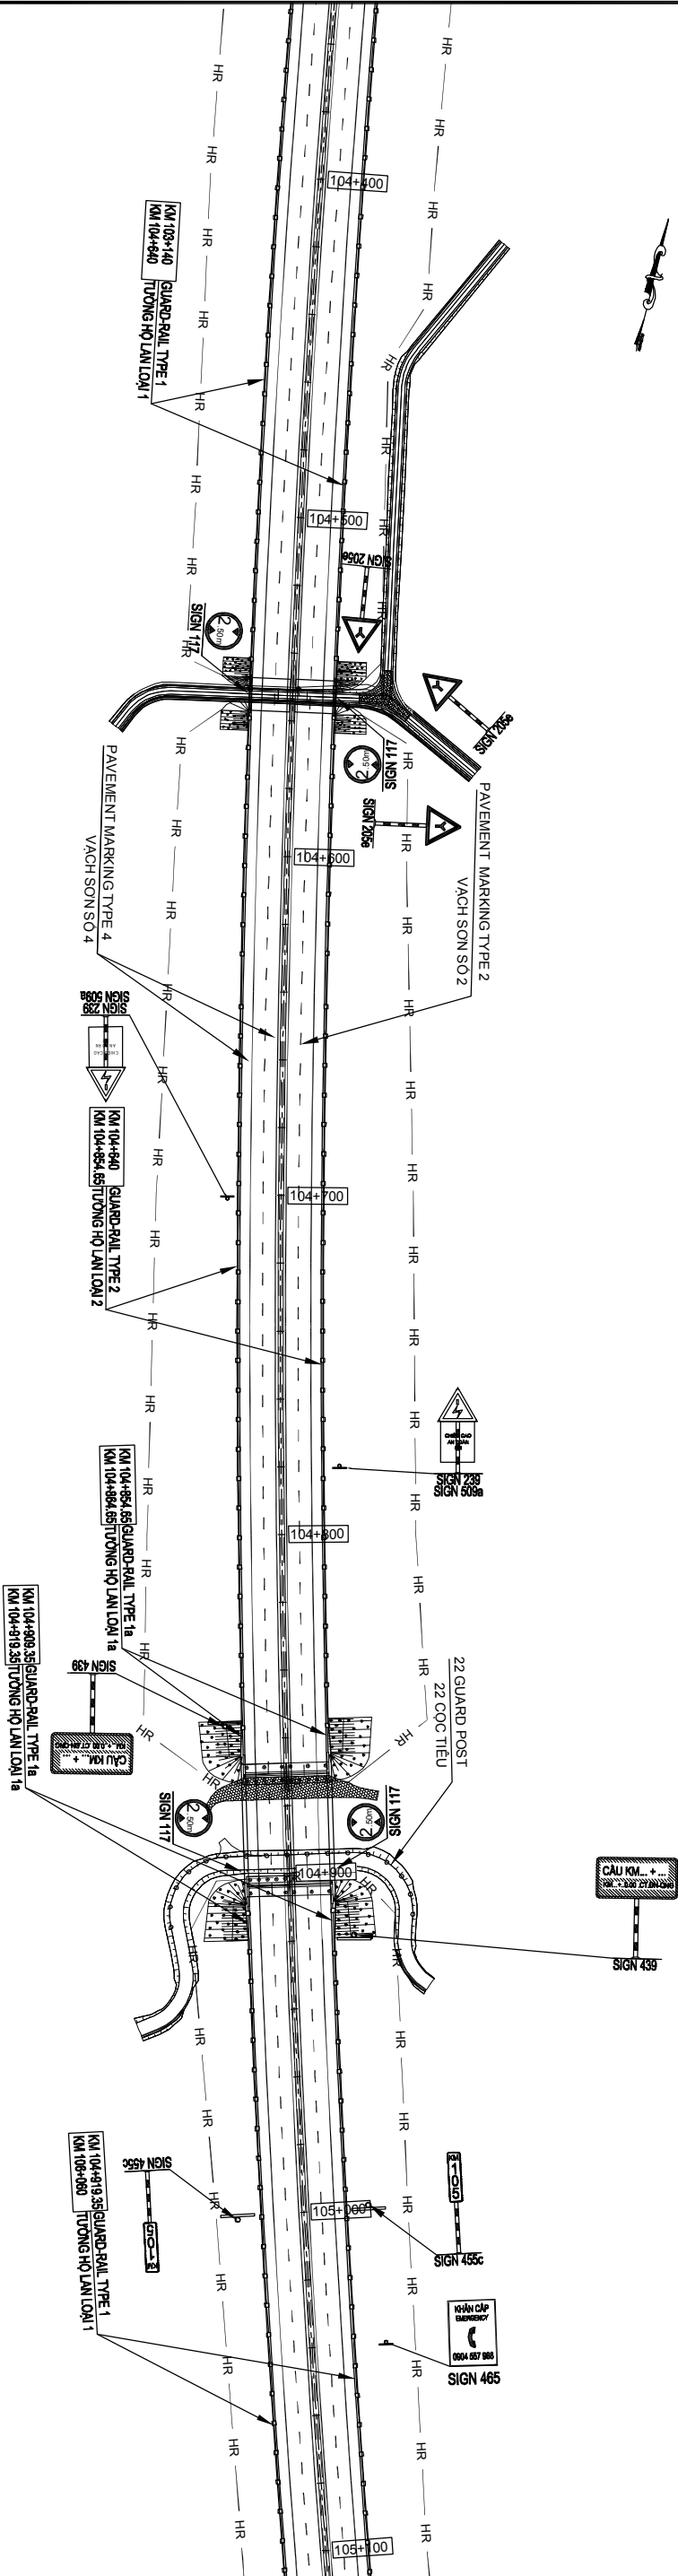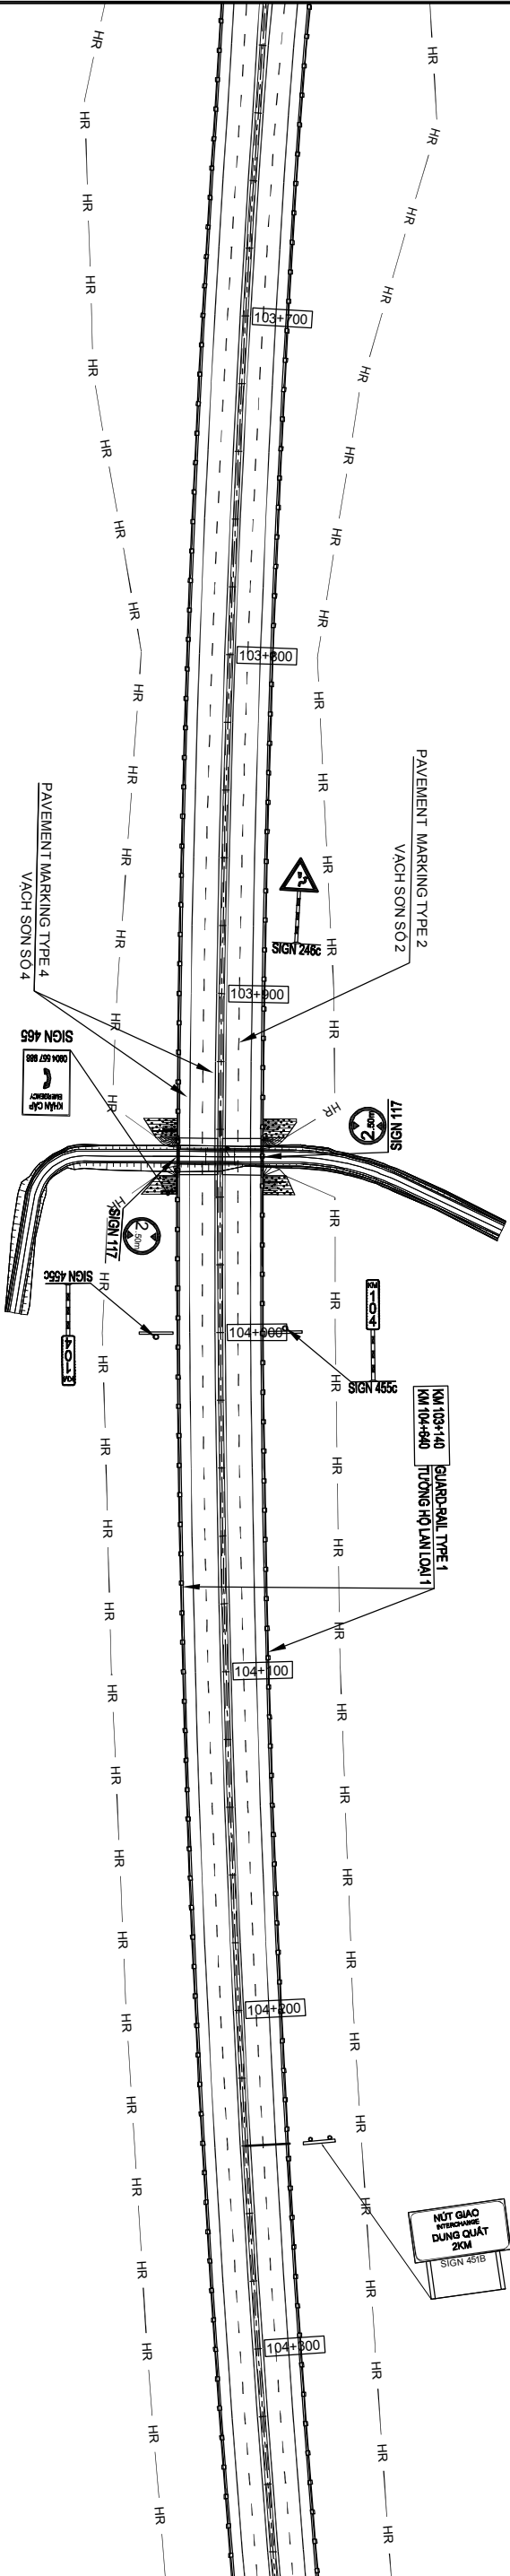

MINISTRY OF TRANSPORT VIETNAM		ENGINEERING DESIGN CONSULTANT	REMARKS:	DA NANG-QUANG NGAI EXPRESSWAY DEVELOPMENT PROJECT Package: 14B2 Station: Km9+500.00-:Km139+203.627						
CLIENT	PROJECT MANAGEMENT CONSULTANT	The Joint Venture of Nippon Koei Co., Ltd. Nippon Engineering Consultants Co., Ltd. Chodai Co., Ltd. Thai Engineering Consultants Co., Ltd.								
VIETNAM EXPRESSWAY CORPORATION	PROJECT MANAGEMENT UNIT NO.85									
				DA NANG-QUANG NGAI EXPRESSWAY DEVELOPMENT PROJECT Package: 14B2 Station: Km9+500.00-:Km139+203.627						
				PLAN OF TRAFFIC SAFETY BÌNH DỒ TỎ CHỨC GIAO THÔNG						
				PREPARED BY	CHECKED BY	APPROVED BY				
				NAME	HOANG DUC CHAU	TAKAYASU NAGAI	I. ISHIMOTO			
				SIGNATURE						
				DATE				SCALE	DRAWING NO.	REV. NO.
								1/2000	PKG14B2-ALL-PTS-060	3

TO DA NANG



TO QUANG NGAI

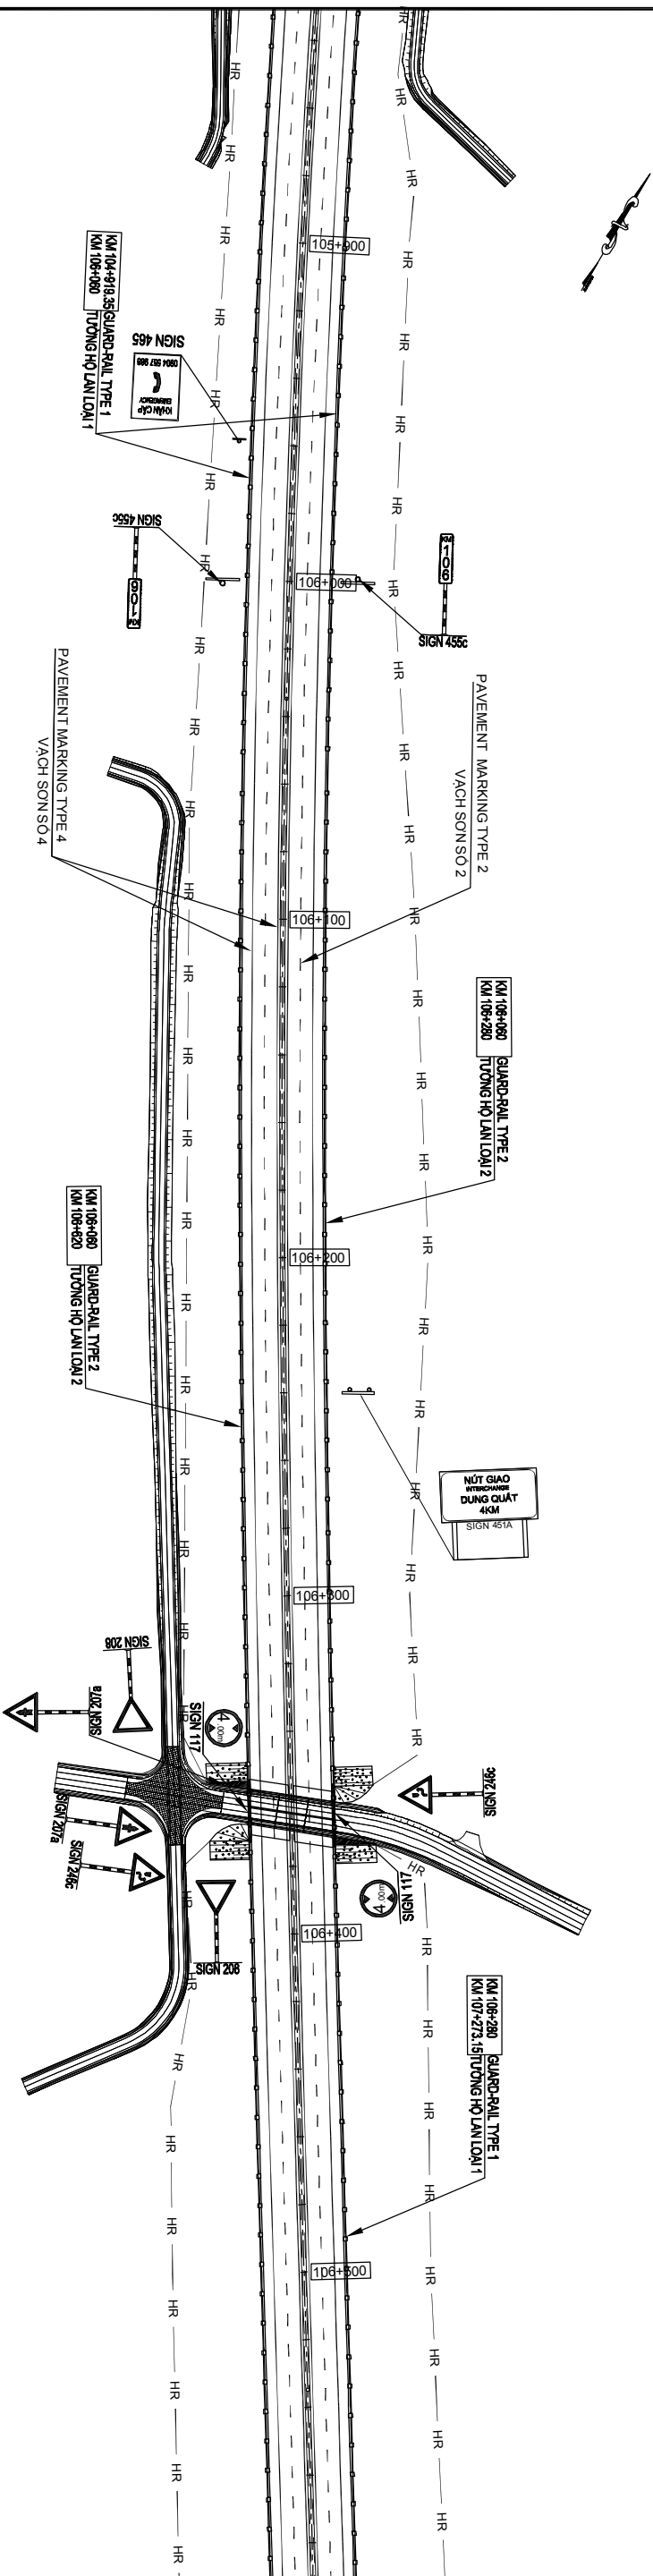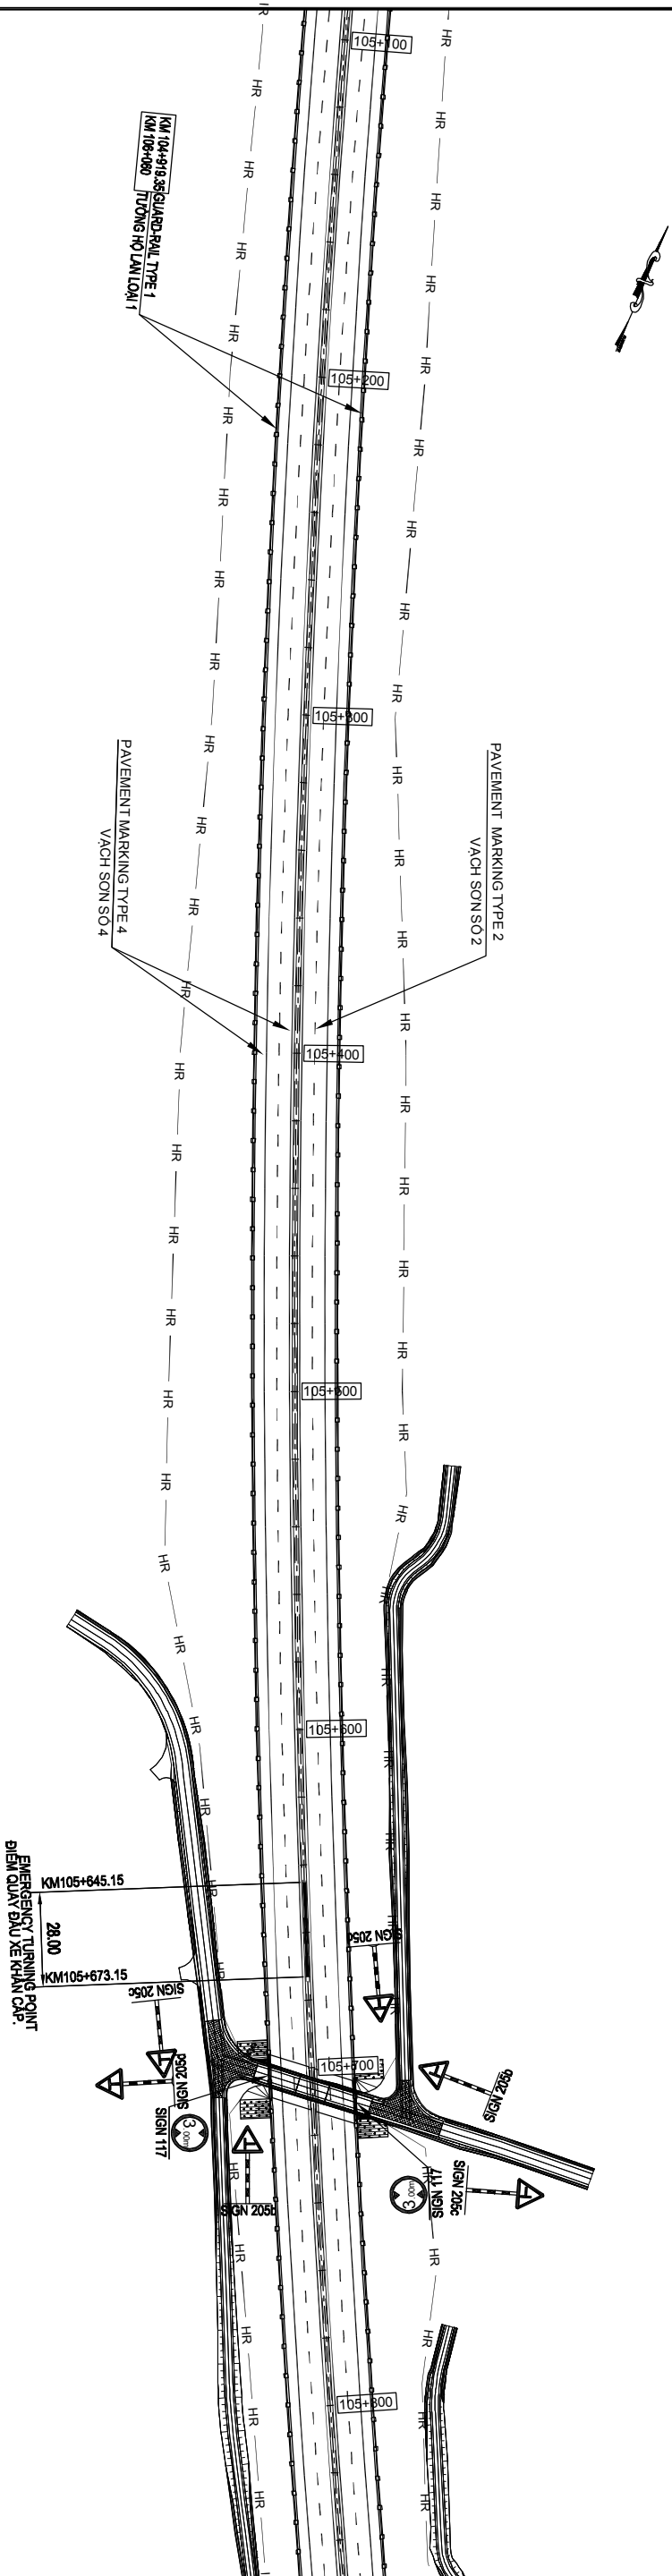

MINISTRY OF TRANSPORT VIETNAM		ENGINEERING DESIGN CONSULTANT		REMARKS:			
CLIENT	PROJECT MANAGEMENT	The Joint Venture of Nippon Koei Co., Ltd. Nippon Engineering Consultants Co., Ltd. Chodai Co., Ltd. Thai Engineering Consultants Co., Ltd.		DA NANG-QUANG NGAI EXPRESSWAY DEVELOPMENT PROJECT			
	CONSULTANT						
VIETNAM EXPRESSWAY CORPORATION		PROJECT MANAGEMENT	UNIT NO.85	DA NANG-QUANG NGAI EXPRESSWAY DEVELOPMENT PROJECT			
				Package: 14B2 Station: Km99+500.00-:Km139+203.627			
				PLAN OF TRAFFIC SAFETY			
				BÌNH ĐỒ TỒ CHỨC GIAO THÔNG			
				SCALE		DRAWING NO.	REV. NO.
				1/2000		PKG14B2-ML-PTS-070	3

TO DA NANG



TO QUANG NGAI

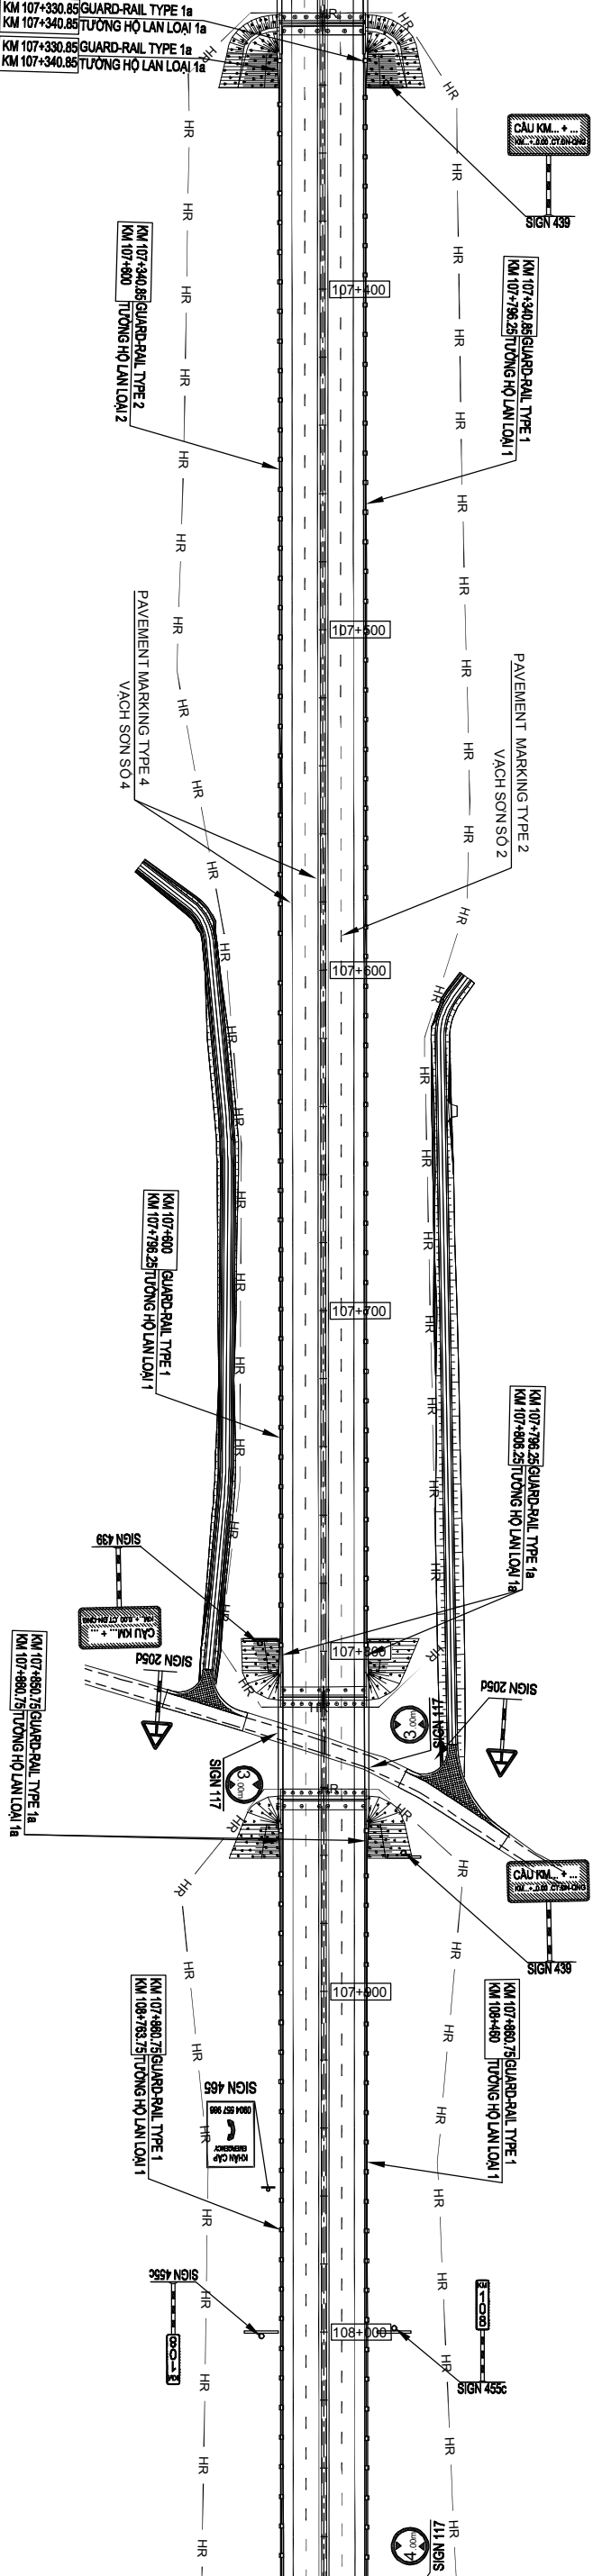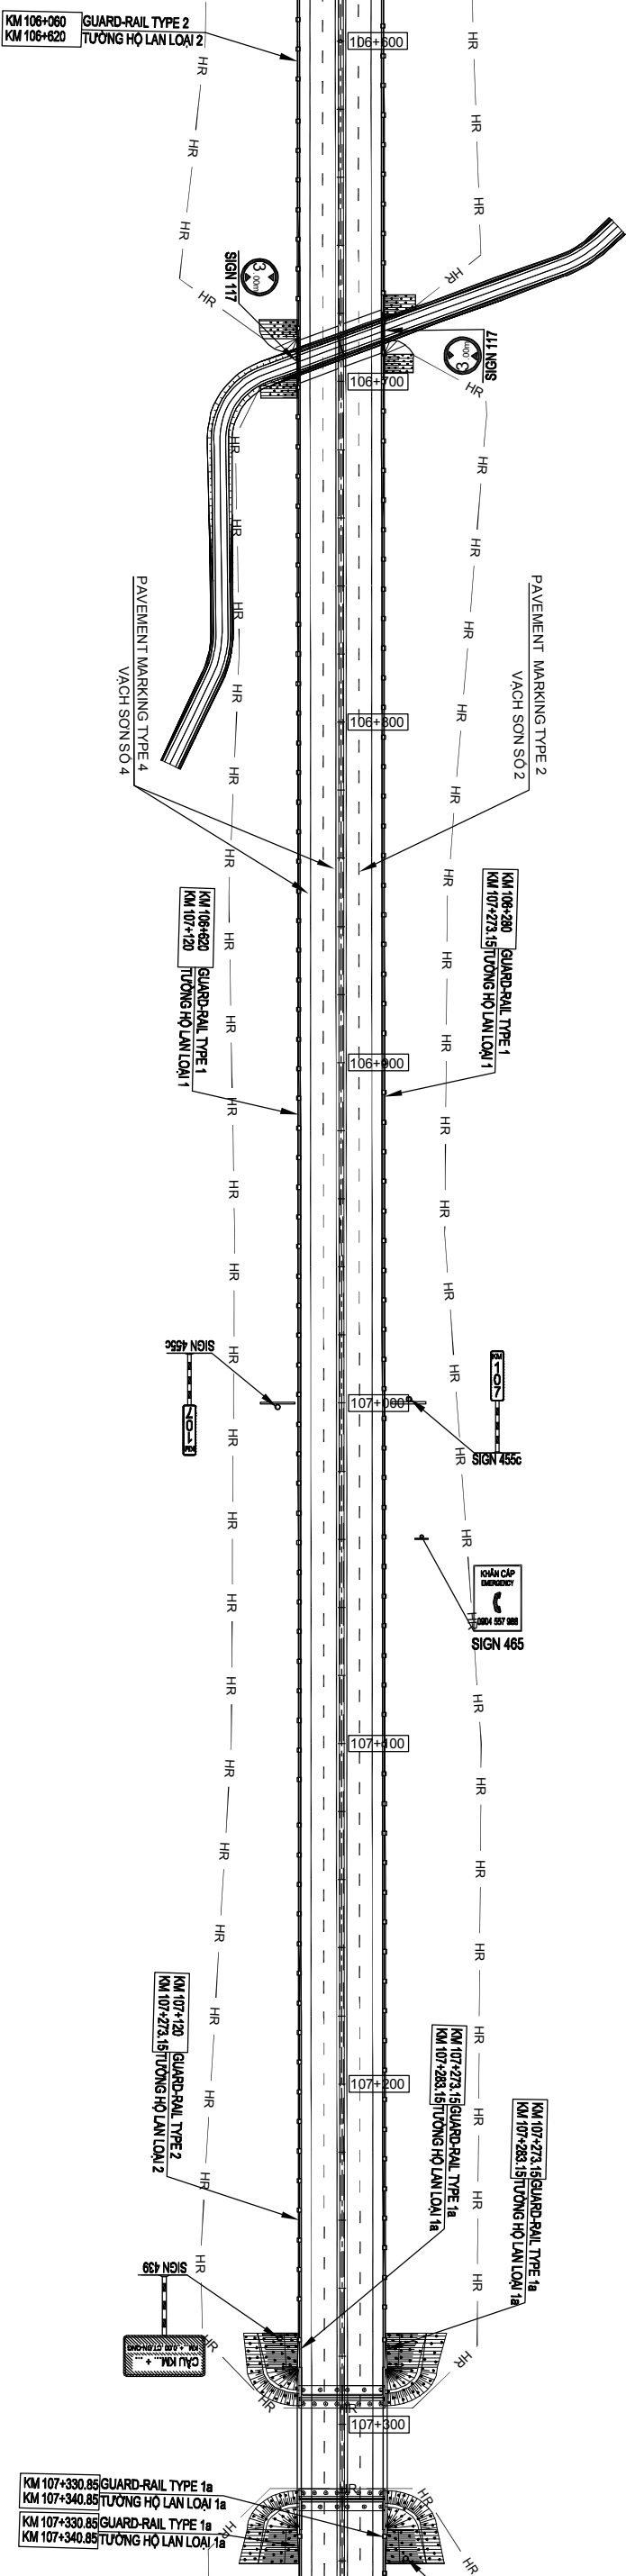

MINISTRY OF TRANSPORT VIETNAM		ENGINEERING DESIGN CONSULTANT		REMARKS:			
CLIENT	PROJECT MANAGEMENT	The Joint Venture of Nippon Koei Co., Ltd. Nippon Engineering Consultants Co., Ltd. Choda Co., Ltd. Thai Engineering Consultants Co., Ltd.		DA NANG-QUANG NGAI EXPRESSWAY DEVELOPMENT PROJECT			
	CONSULTANT						
VIETNAM EXPRESSWAY CORPORATION		PROJECT MANAGEMENT	UNIT NO.85	DA NANG-QUANG NGAI EXPRESSWAY DEVELOPMENT PROJECT			
		NAME	HOANG DUC CHAU	CHECKED BY	TAKAYASU NAGAI	APPROVED BY	I. ISHIMOTO
		SIGNATURE					
		DATE					
		SCALE	1/2000	DRAWING NO.	PKG14B2-ALL-PTS-080	REV. NO.	3

TO DA NANG

TO QUANG NGAI

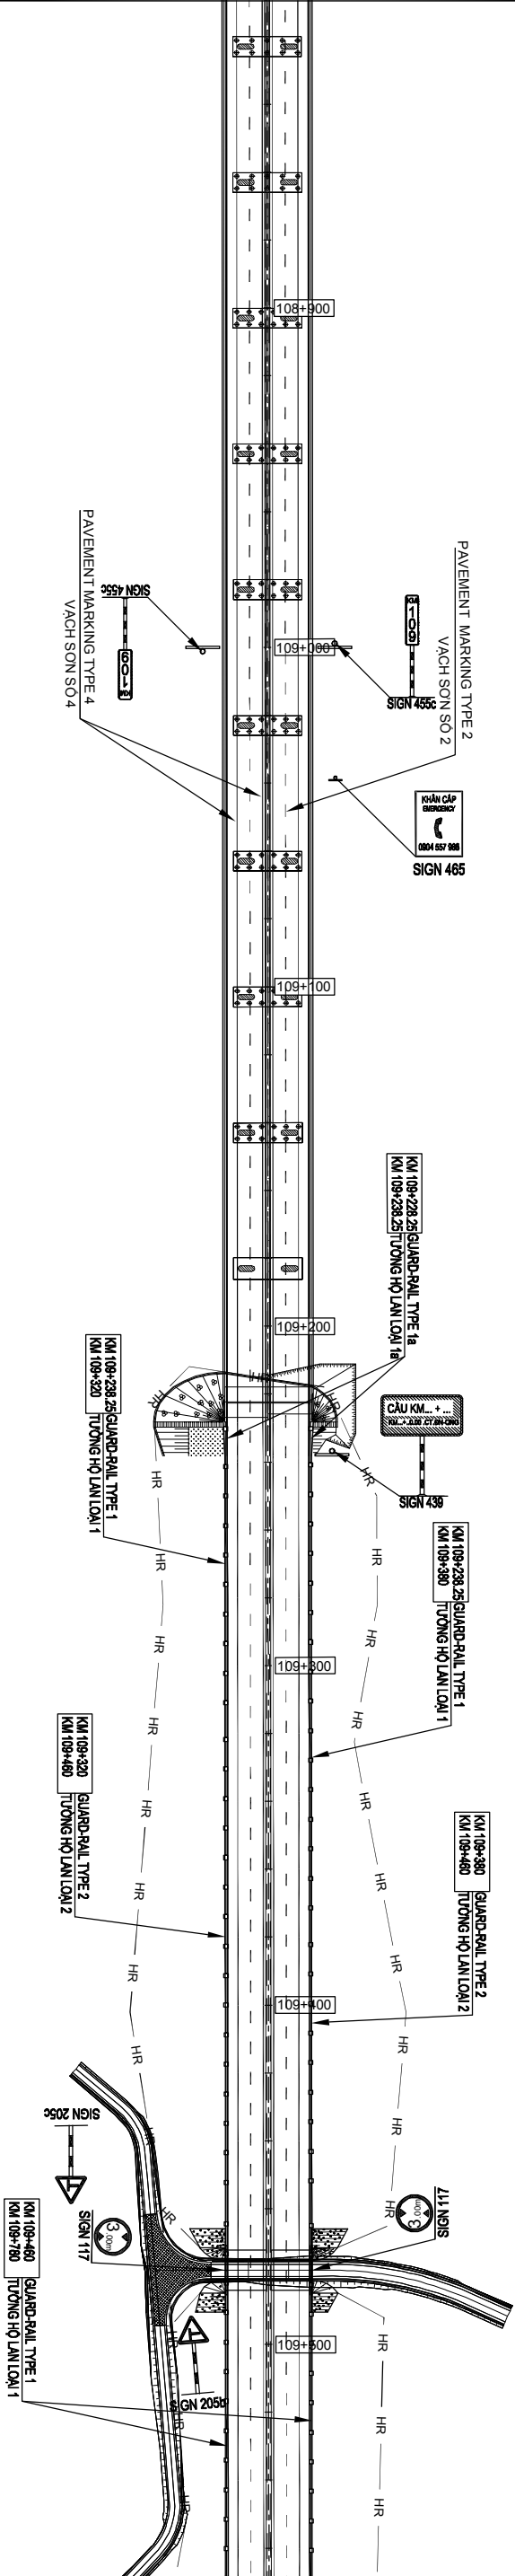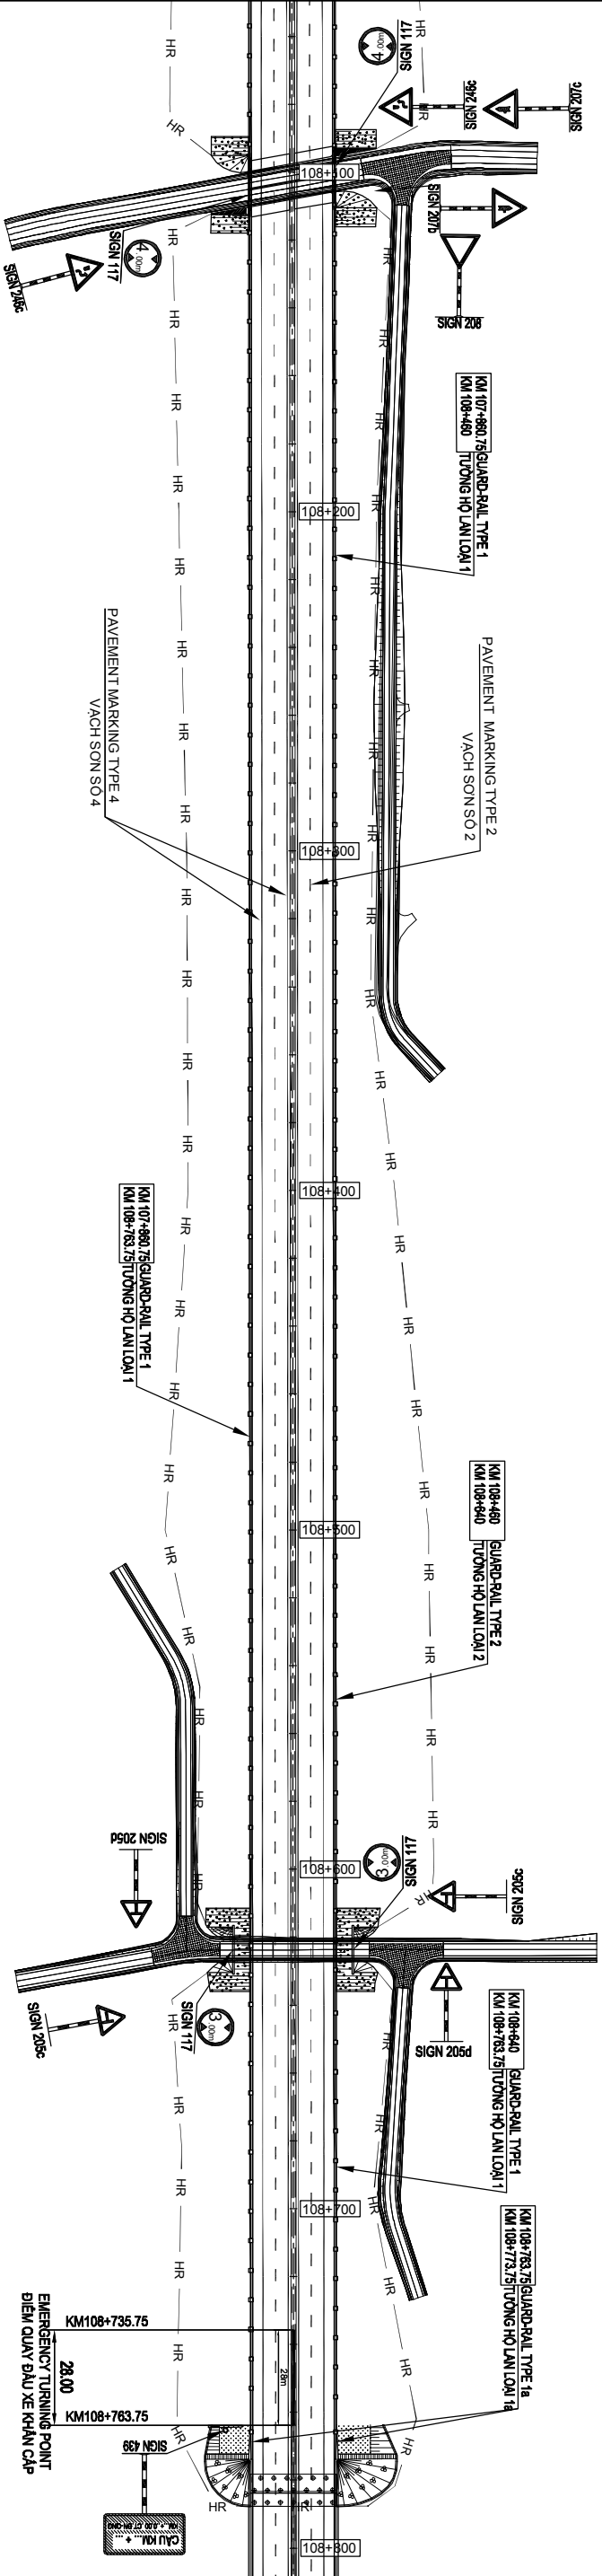


MINISTRY OF TRANSPORT VIETNAM		ENGINEERING DESIGN CONSULTANT		REMARKS:	
CLIENT	PROJECT MANAGEMENT CONSULTANT	The Joint Venture of Nippon Koei Co., Ltd. Nippon Engineering Consultants Co., Ltd. Chodai Co., Ltd. Thai Engineering Consultants Co.,Ltd.			
VIETNAM EXPRESSWAY CORPORATION	PROJECT MANAGEMENT UNIT NO.85				

DA NANG-QUANG NGAI EXPRESSWAY DEVELOPMENT PROJECT						
Package: 14B2 Station: Km9+500.00-:Km139+203.627						
		PREPARED BY	CHECKED BY	APPROVED BY	PLAN OF TRAFFIC SAFETY BÌNH DỒ TỒ CHỨC GIAO THÔNG	
NAME		HOANG DUC CHAU	TAKAYASU MGAJI	I. ISHIMOTO		
SIGNATURE						
DATE						
				SCALE	DRAWING NO.	REV. NO.
				1/2000	PKG14B2-ML-PTS-090	3

TO DA NANG



TO QUANG NGAI ➡

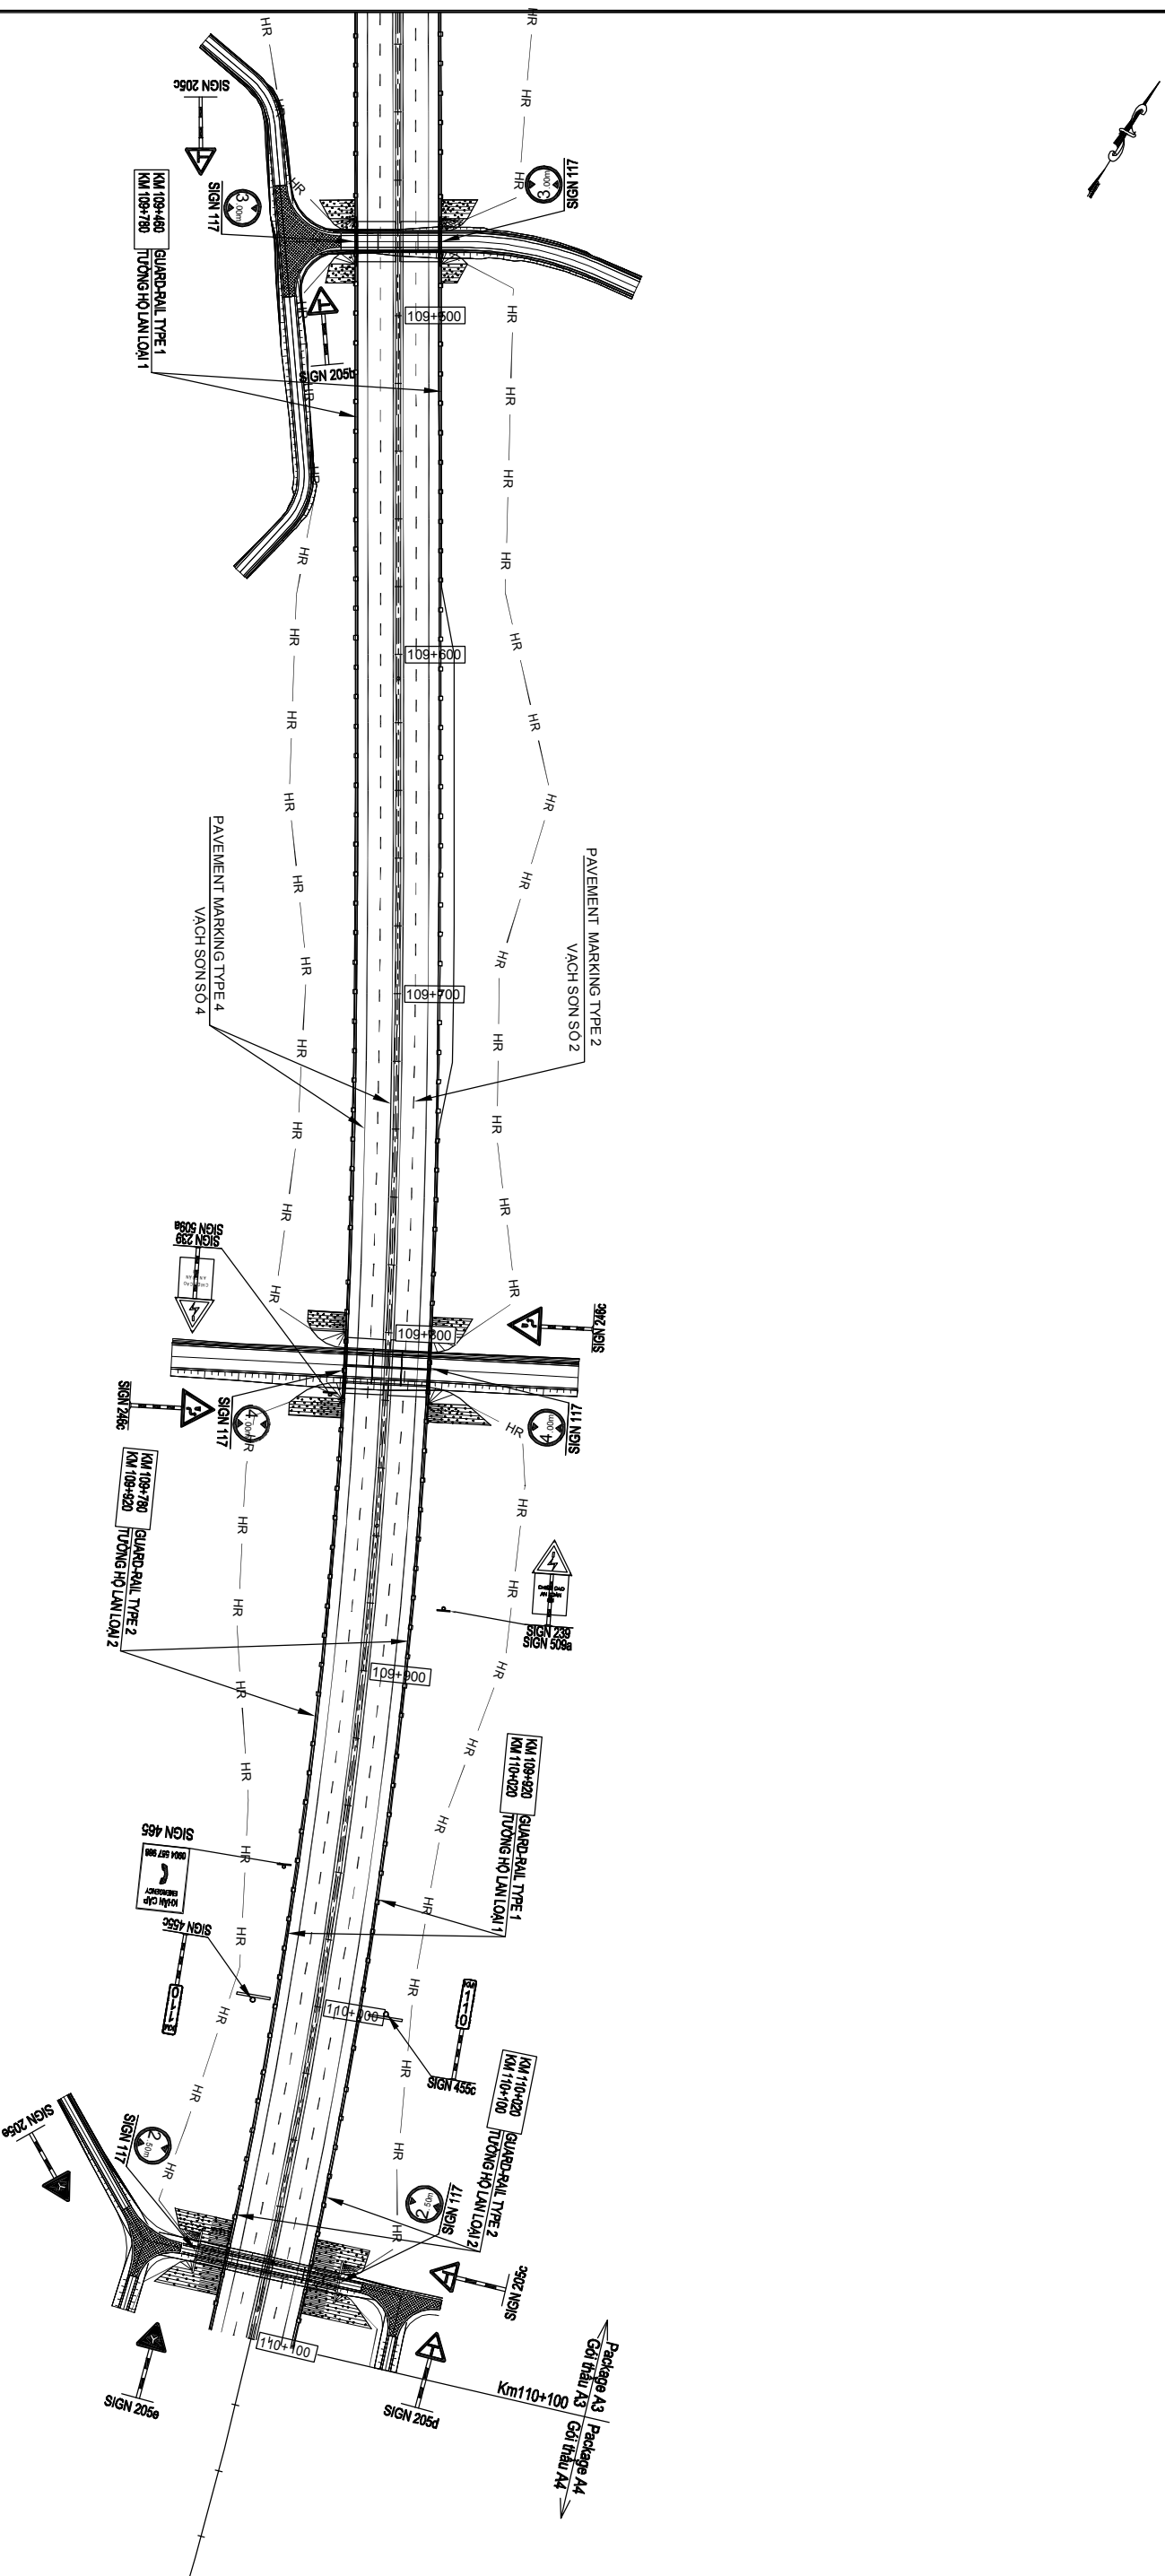

MINISTRY OF TRANSPORT VIETNAM		ENGINEERING DESIGN CONSULTANT		REMARKS:	
CLIENT	PROJECT MANAGEMENT CONSULTANT	The Joint Venture of Nippon Koei Co., Ltd. Nippon Engineering Consultants Co., Ltd. Choidal Co., Ltd. Thai Engineering Consultants Co., Ltd.			
VIETNAM EXPRESSWAY CORPORATION	PROJECT MANAGEMENT UNIT NO.85				
		DA NANG-QUANG NGAI EXPRESSWAY DEVELOPMENT PROJECT Package: 14B2 Station: Km9+500.00-:Km139+203.627			
		PLAN OF TRAFFIC SAFETY			
		PREPARED BY	CHECKED BY	APPROVED BY	BINH DO TÒ CHỨC GIAO THÔNG
		NAME	HOANG DUC CHAU	TAKAYASU MARGAI	I. ISHIMOTO
		SIGNATURE			SCALE
		DATE			1/2000
					DRAWING NO. PGS/4B2-MC-PTS-100
					REV. NO. 3

TO DA NANG 



TO QUANG NGAI ➡

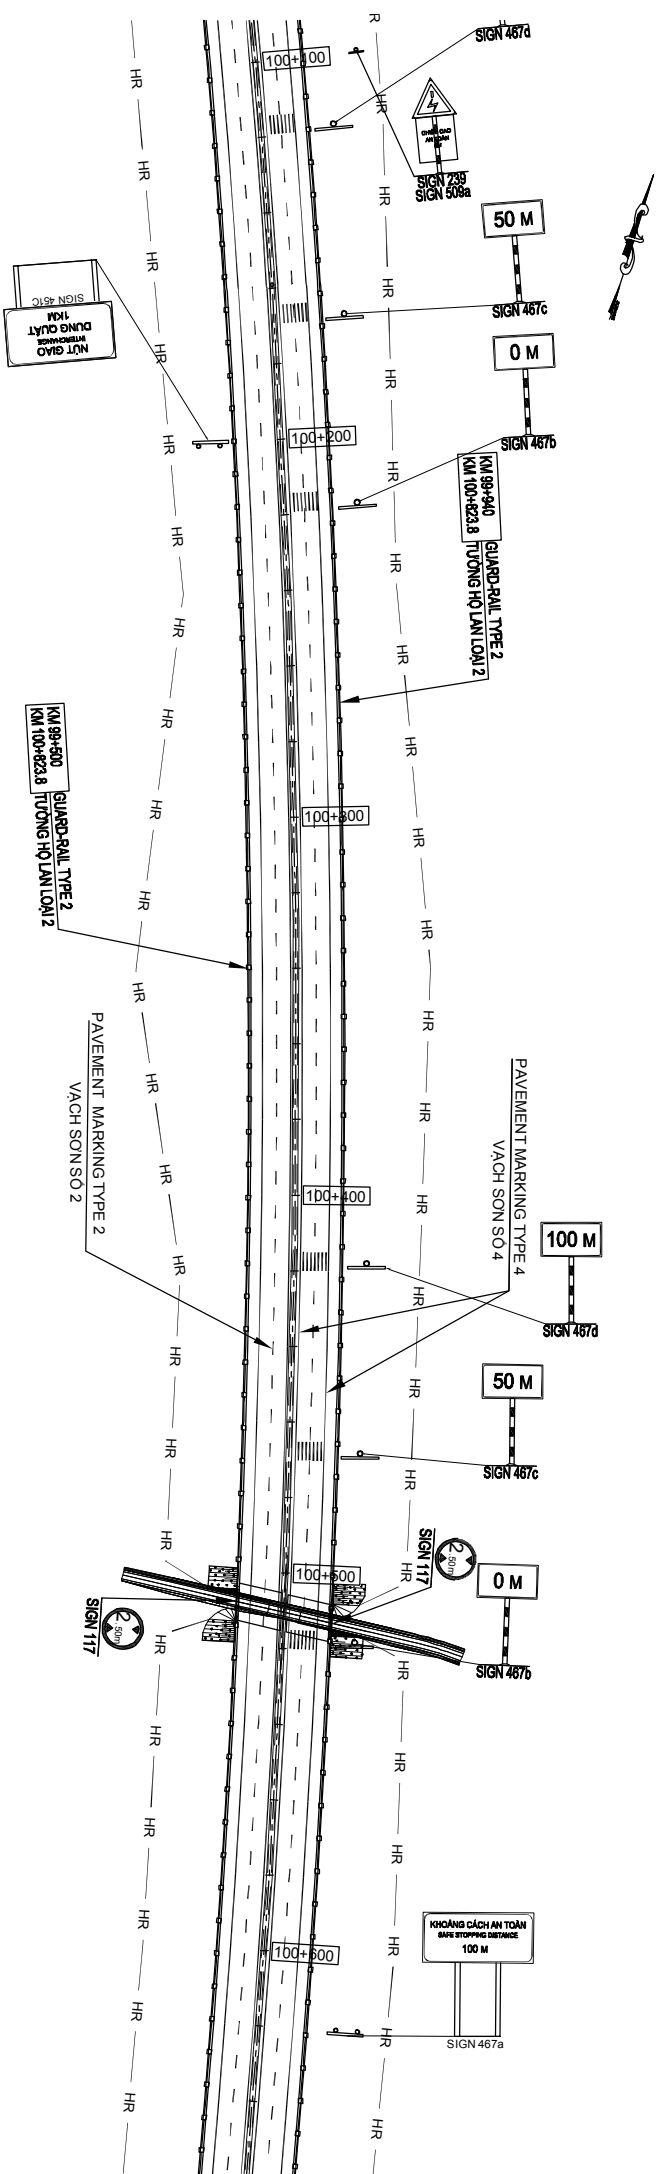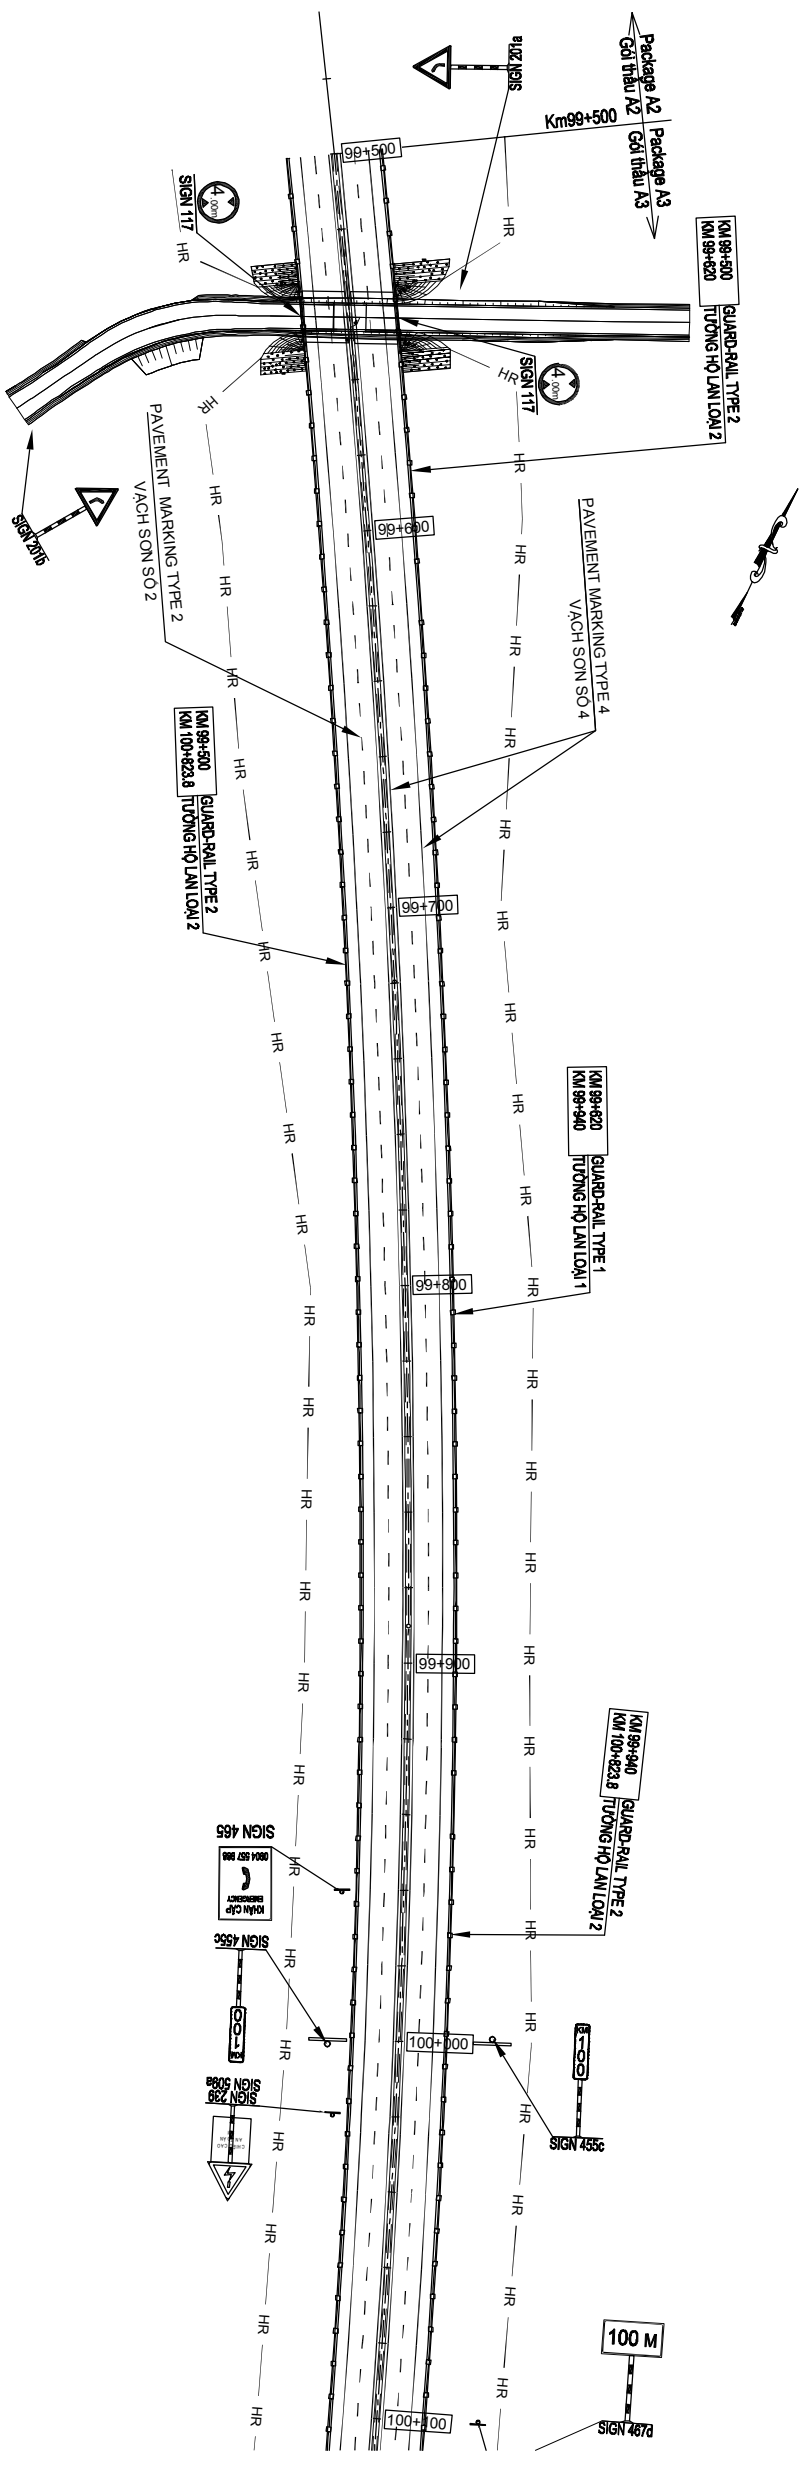

MINISTRY OF TRANSPORT VIETNAM		ENGINEERING DESIGN CONSULTANT		REMARKS:	
CLIENT	PROJECT MANAGEMENT CONSULTANT	The Joint Venture of Nippon Koei Co., Ltd. Nippon Engineering Consultants Co., Ltd. Choda Co., Ltd. Thai Engineering Consultants Co., Ltd.			
VIETNAM EXPRESSWAY CORPORATION	PROJECT MANAGEMENT UNIT NO.85				
		DA NANG-QUANG NGAI EXPRESSWAY DEVELOPMENT PROJECT Package: 14B2 Station: Km99+500.00-; Km139+203.627			
		PREPARED BY	CHECKED BY	APPROVED BY	PLAN OF TRAFFIC SAFETY BÌNH ĐỒ TỒ CHỨC GIAO THÔNG SCALE 1/2000 DRAWING NO. PKG14B2-ML-PTS-010 REV. NO. 3
		NAME	HOANG DUC CHAU	TAKAYASU INAGAI	
		SIGNATURE			
		DATE			

TO DA NANG


TO QUANG NGAI

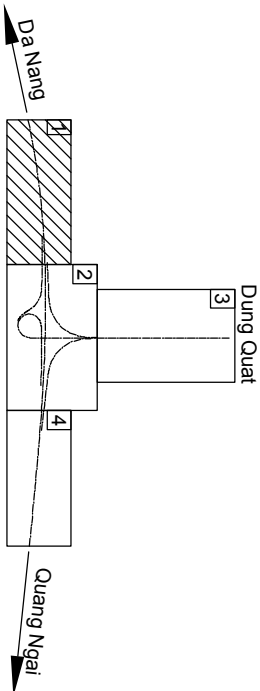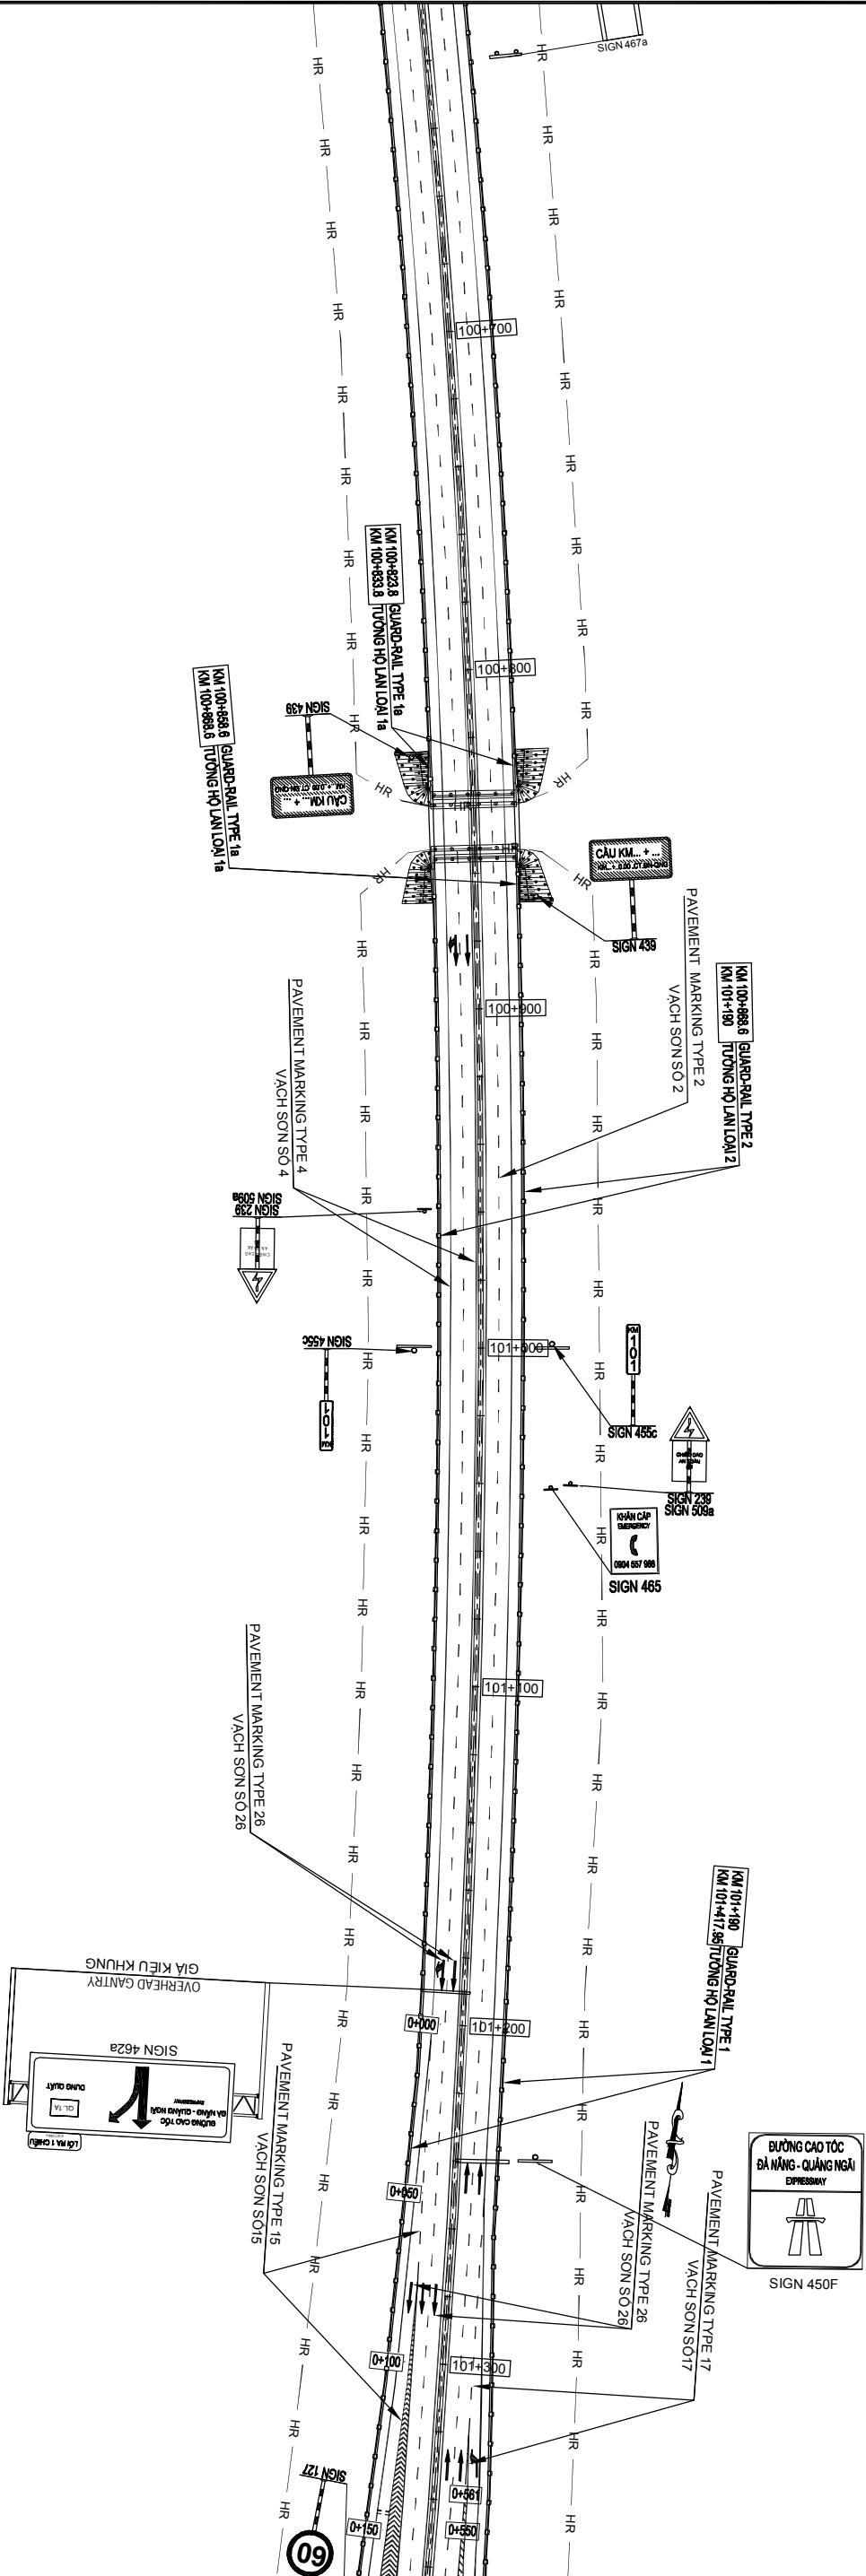

MINISTRY OF TRANSPORT VIETNAM		ENGINEERING DESIGN CONSULTANT		REMARKS:			
CLIENT	PROJECT MANAGEMENT CONSULTANT	The Joint Venture of Nippon Koei Co., Ltd Nippon Engineering Consultants Co., Ltd. Chodai Co., Ltd Thai Engineering Consultants Co., Ltd.					
VIETNAM EXPRESSWAY CORPORATION	PROJECT MANAGEMENT UNIT NO.85						
				DA NANG-QUANG NGAI EXPRESSWAY DEVELOPMENT PROJECT			
				Package: 14B2 Station: Km9+500.00.-:Km139+203.627			
				PLAN OF TRAFFIC SAFETY			
				BÌNH ĐỒ TỒ CHỨC GIAO THÔNG			
				SCALE		DRAWING NO.	REV. NO.
				1/2000		PG14B2-ML-PTS-020	3

TO DA NANG

TO QUANG NGAI

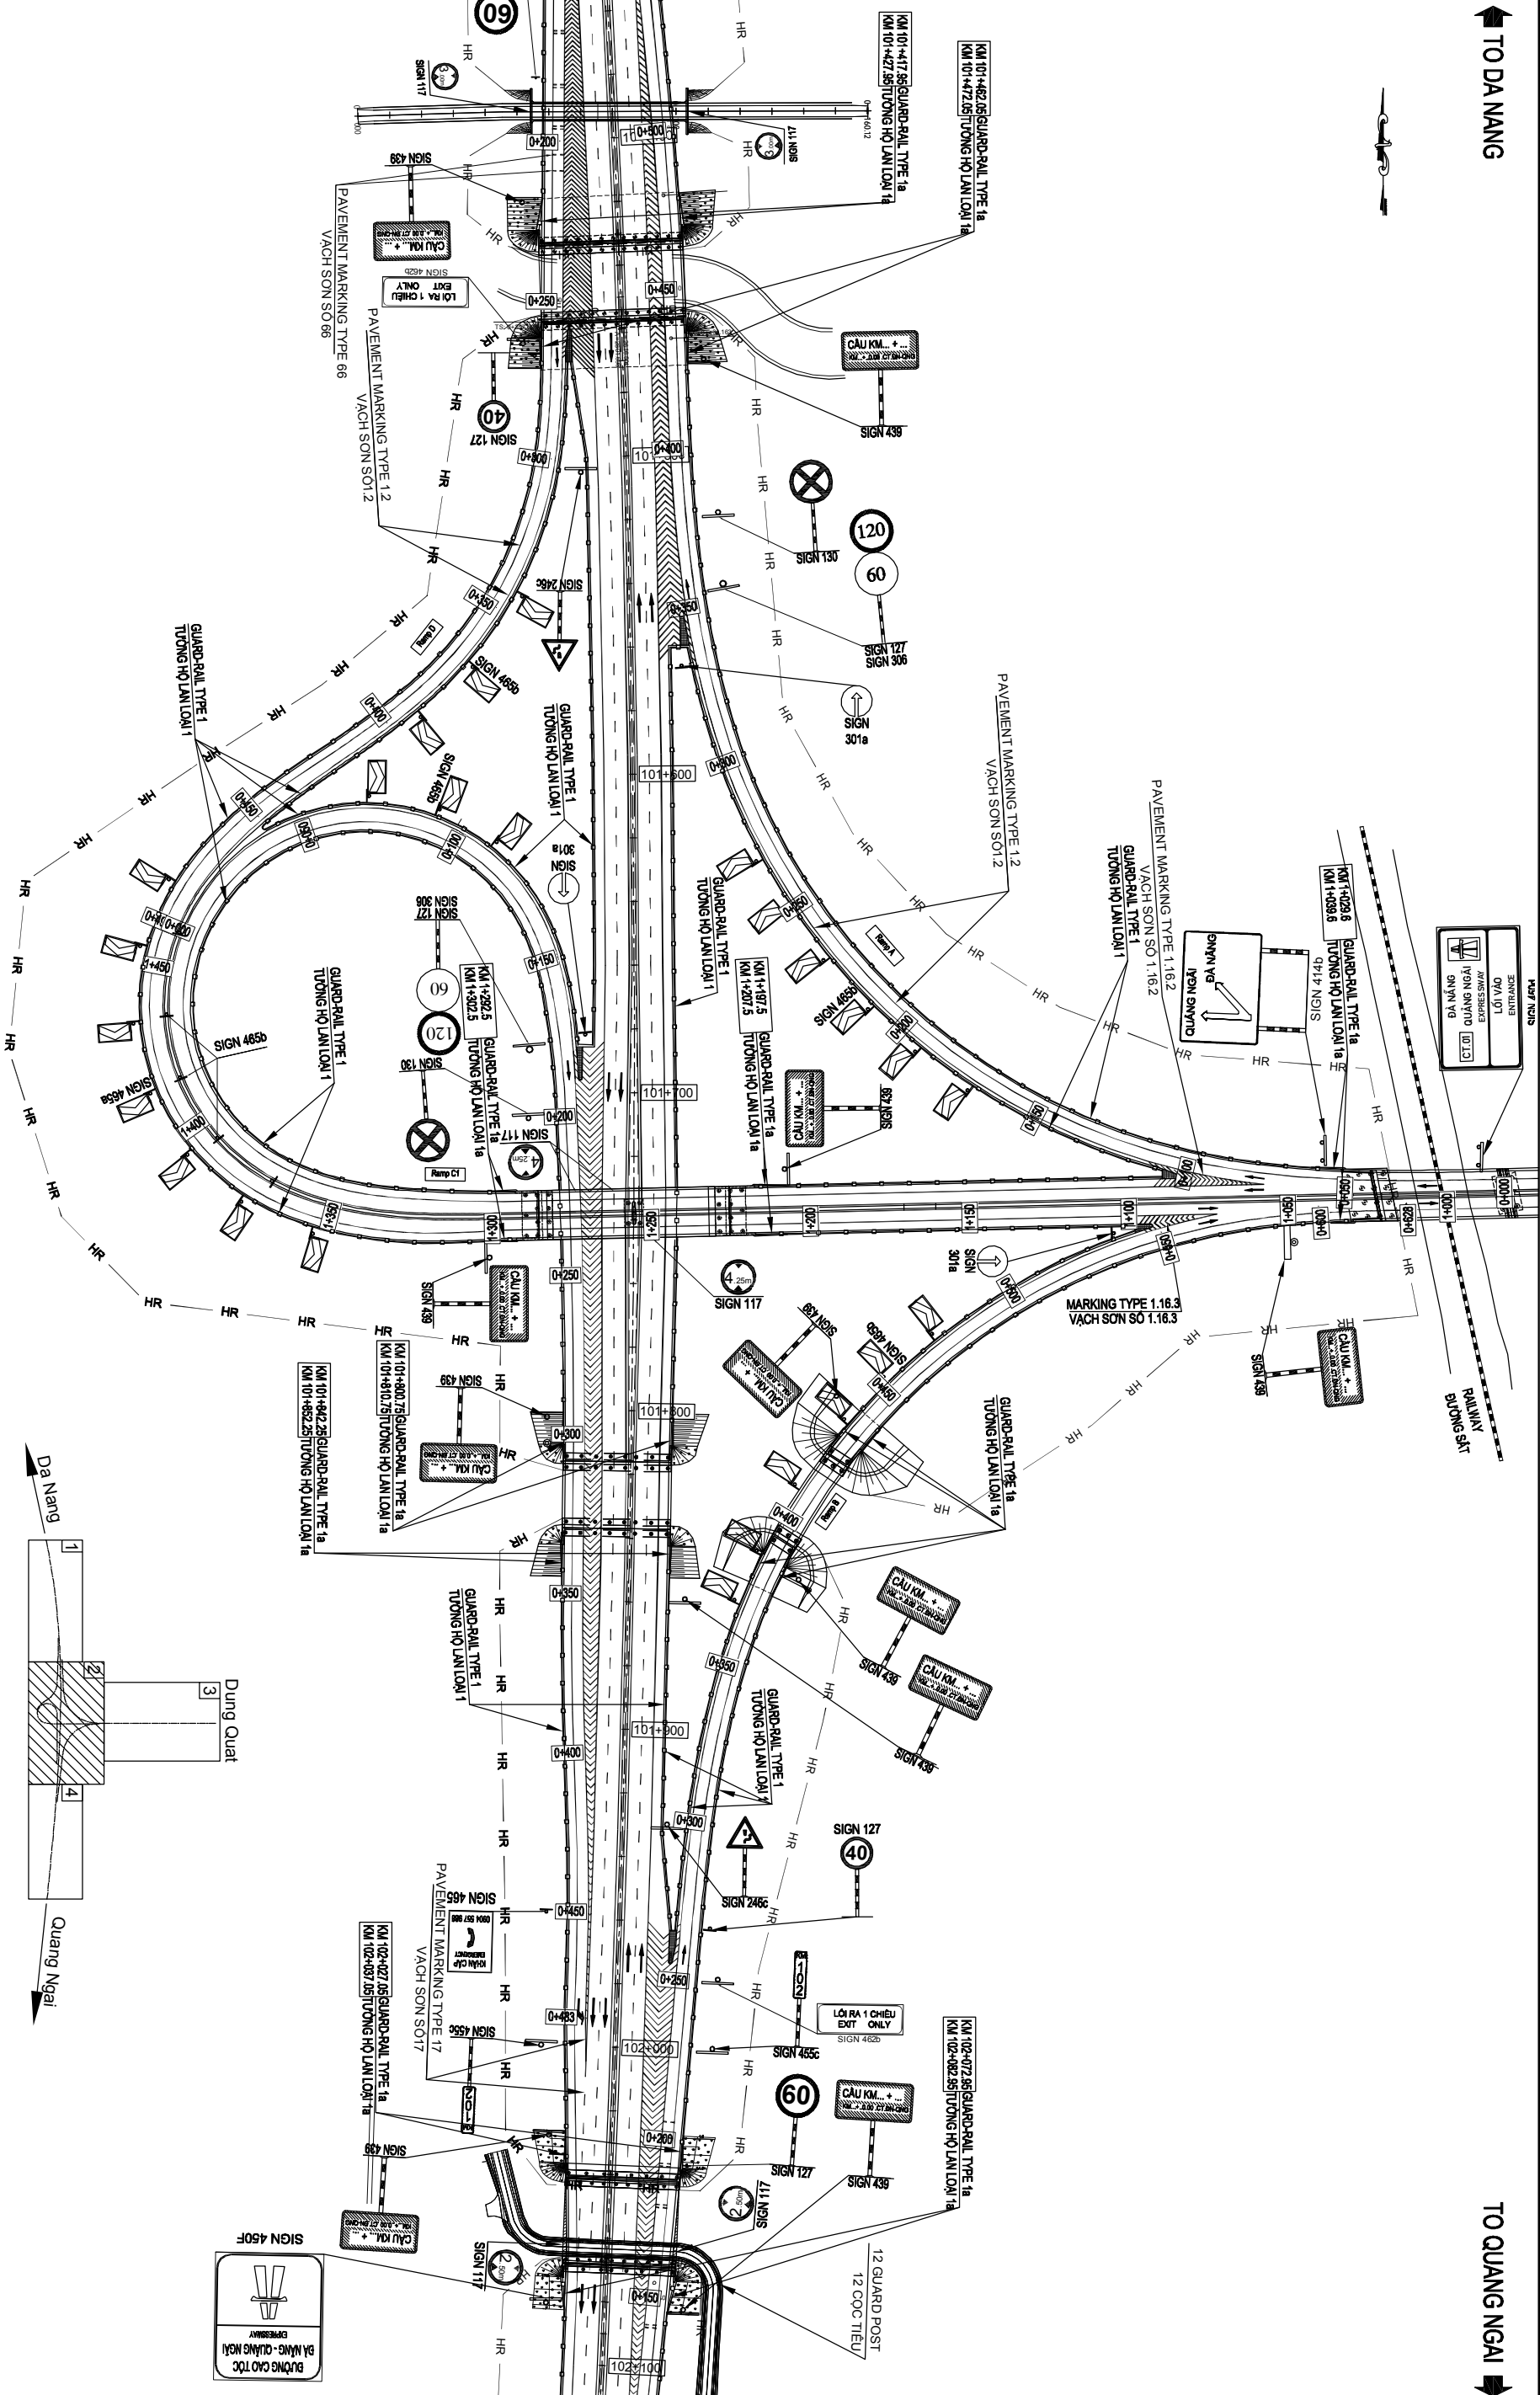

MINISTRY OF TRANSPORT VIETNAM		ENGINEERING DESIGN CONSULTANT		REMARKS:	
CLIENT	PROJECT MANAGEMENT CONSULTANT	The Joint Venture of Nippon Koei Co., Ltd. Nippon Engineering Consultants Co., Ltd. Choda Co., Ltd. Thai Engineering Consultants Co., Ltd.			
VIETNAM EXPRESSWAY CORPORATION	PROJECT MANAGEMENT UNIT NO.85				
		DA NANG-QUANG NGAI EXPRESSWAY DEVELOPMENT PROJECT Package: 14B2 Station: Km9+500.00-:Km139+203.627			
		PLAN OF TRAFFIC SAFETY BÌNH ĐỒ TỒ CHỨC GIAO THÔNG			
	PREPARED BY	CHECKED BY	APPROVED BY		
	NAME	HOANG DUC CHAU	TAKAYASU MAGAI	I. ISHIMOTO	
	SIGNATURE				
	DATE			1/2000	PKG14B2-ALL-PTS-030
				SCALE	DRAWING NO.
					REV. NO.
					3