
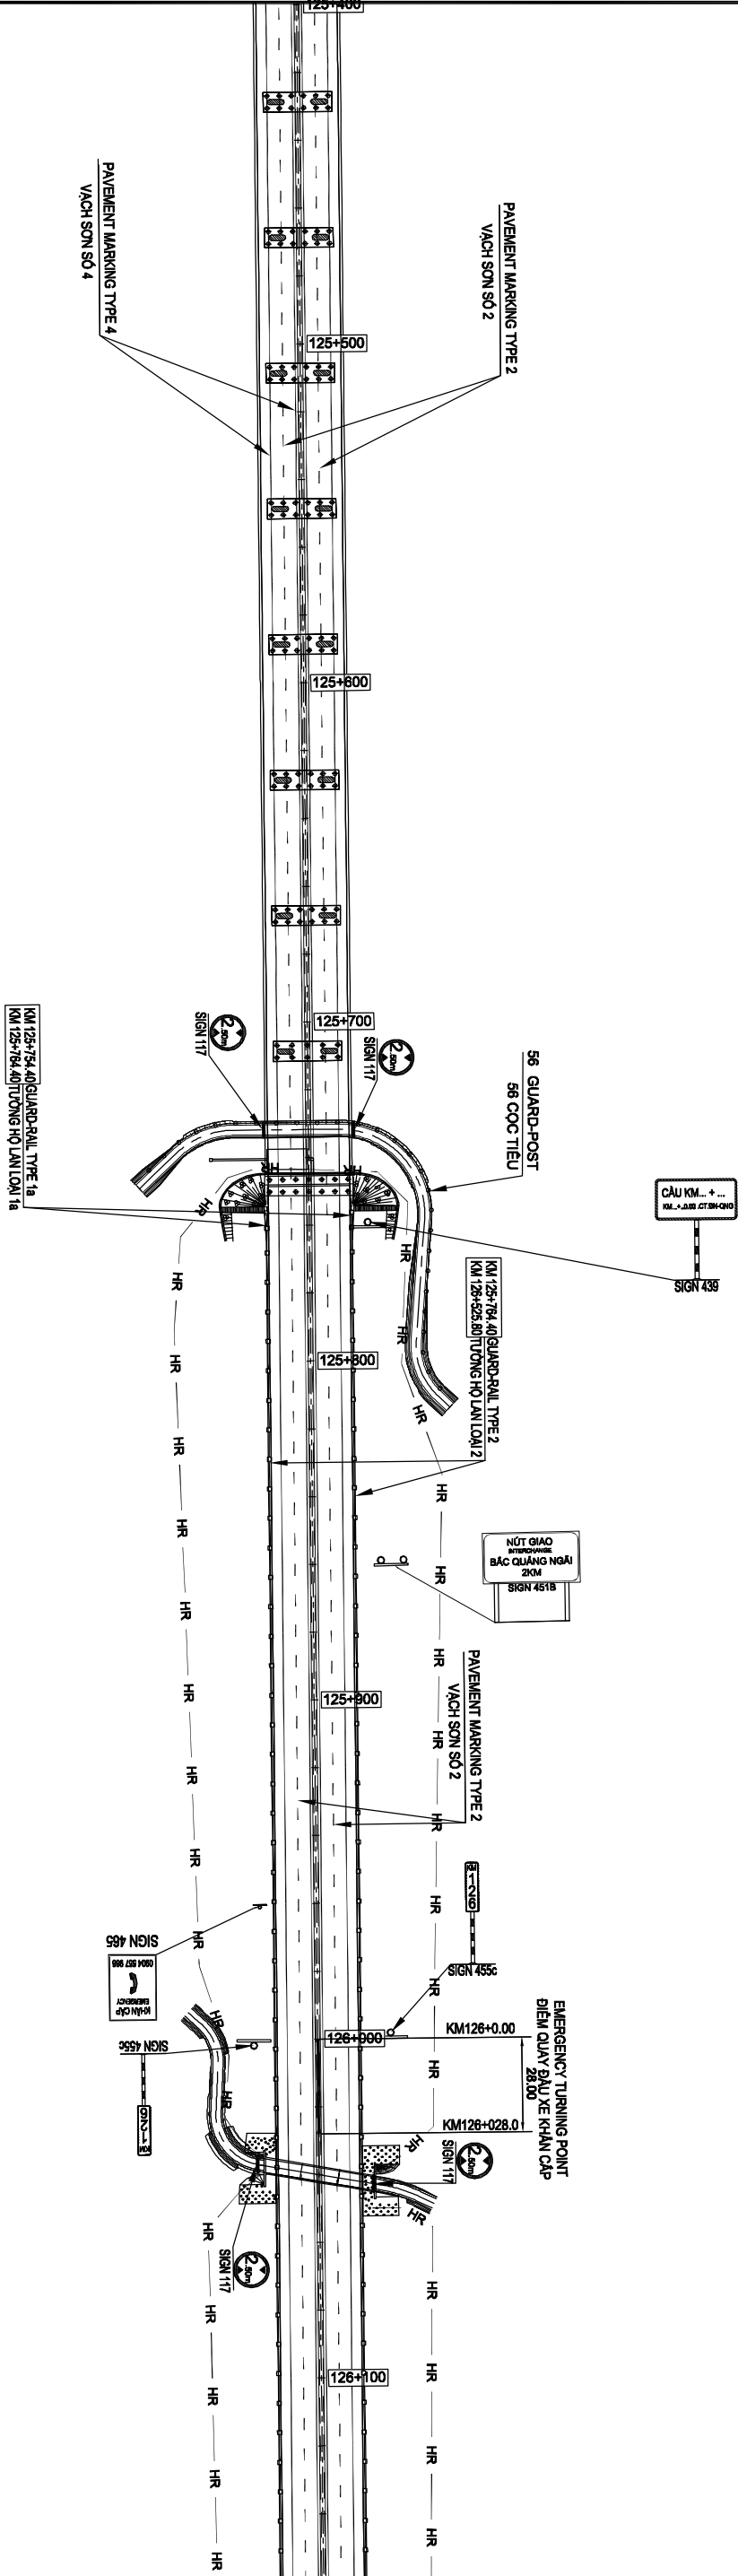


TO DA NANG



TO QUANG NGAI

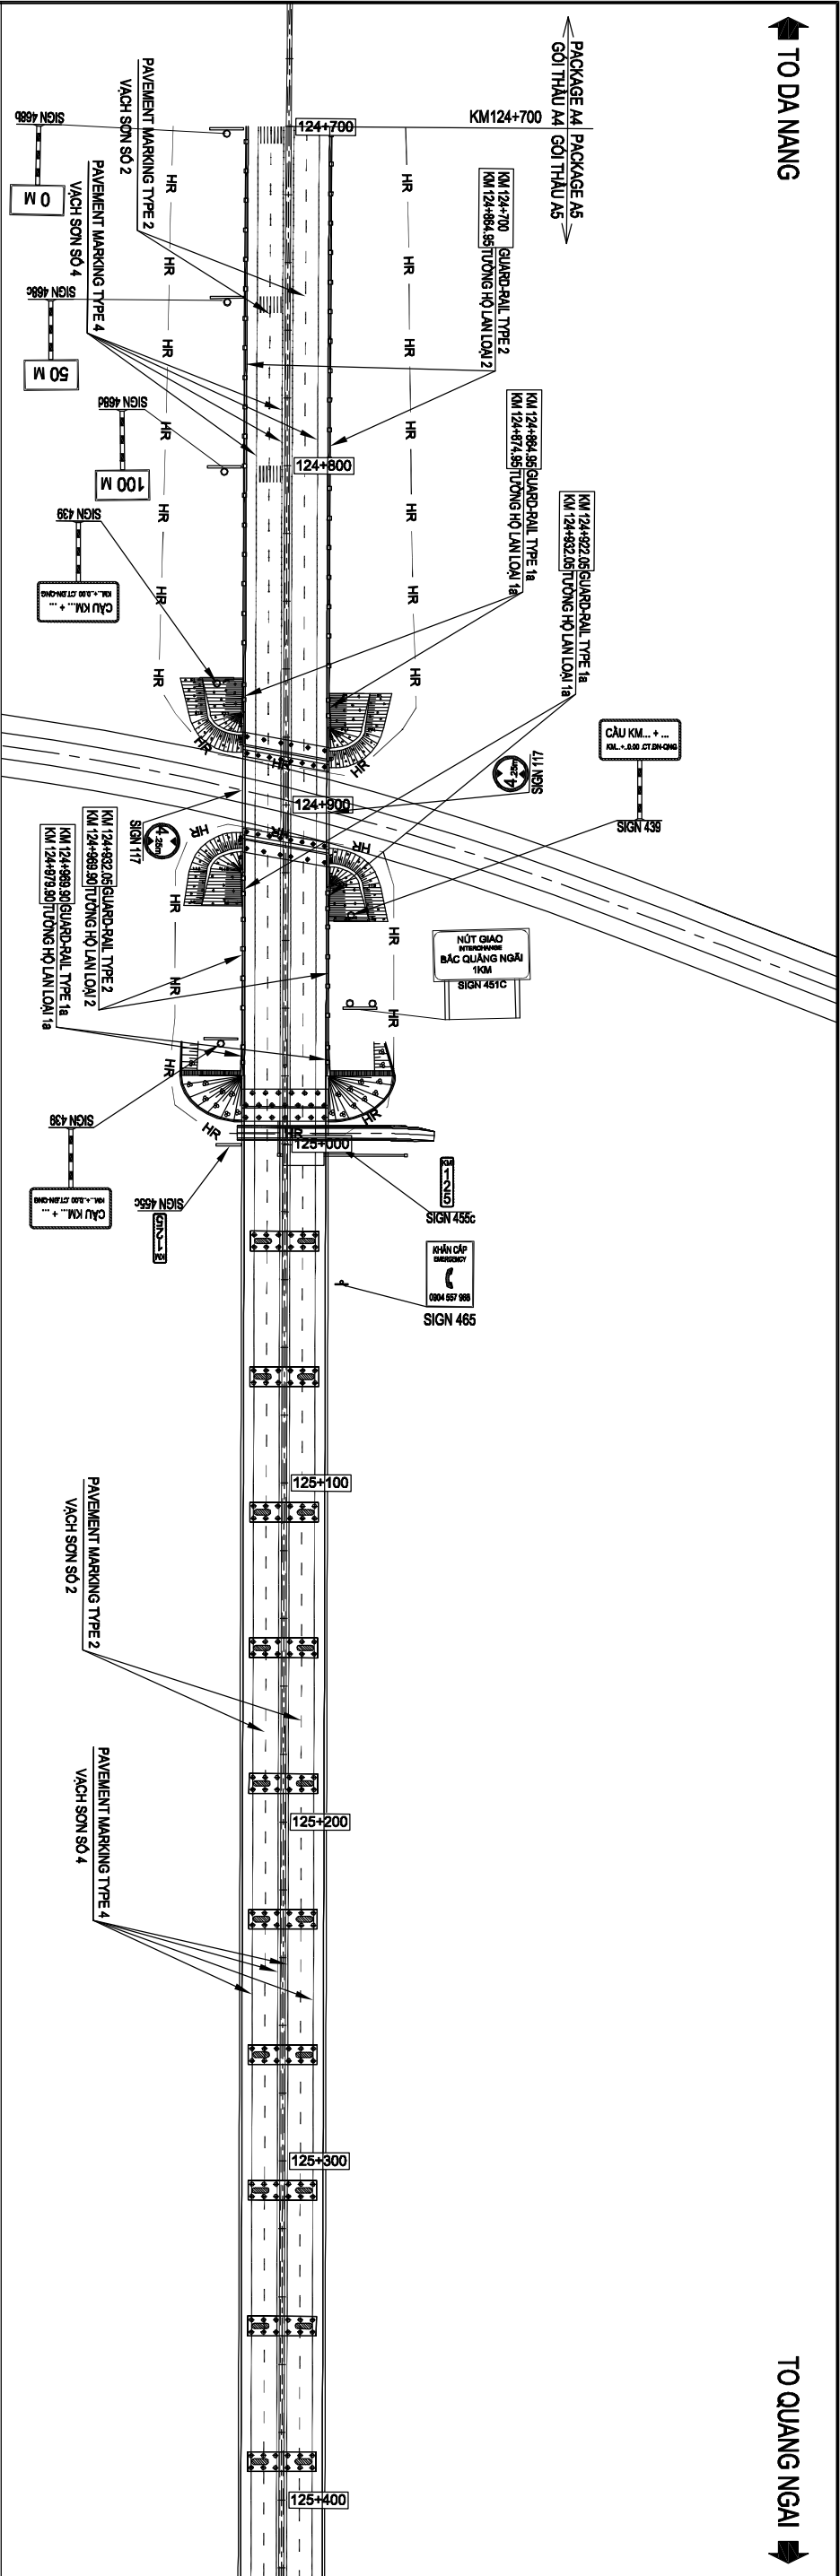

MINISTRY OF TRANSPORT VIETNAM		ENGINEERING DESIGN CONSULTANT		REMARKS:			
CLIENT	PROJECT MANAGEMENT CONSULTANT	The Joint Venture of Nippon Koei Co., Ltd. Nippon Engineering Consultants Co., Ltd. Chodai Co., Ltd. Thai Engineering Consultants Co., Ltd.					
VIETNAM EXPRESSWAY CORPORATION	PROJECT MANAGEMENT UNIT NO.85						


TO DA NANG

TO QUANG NGAI

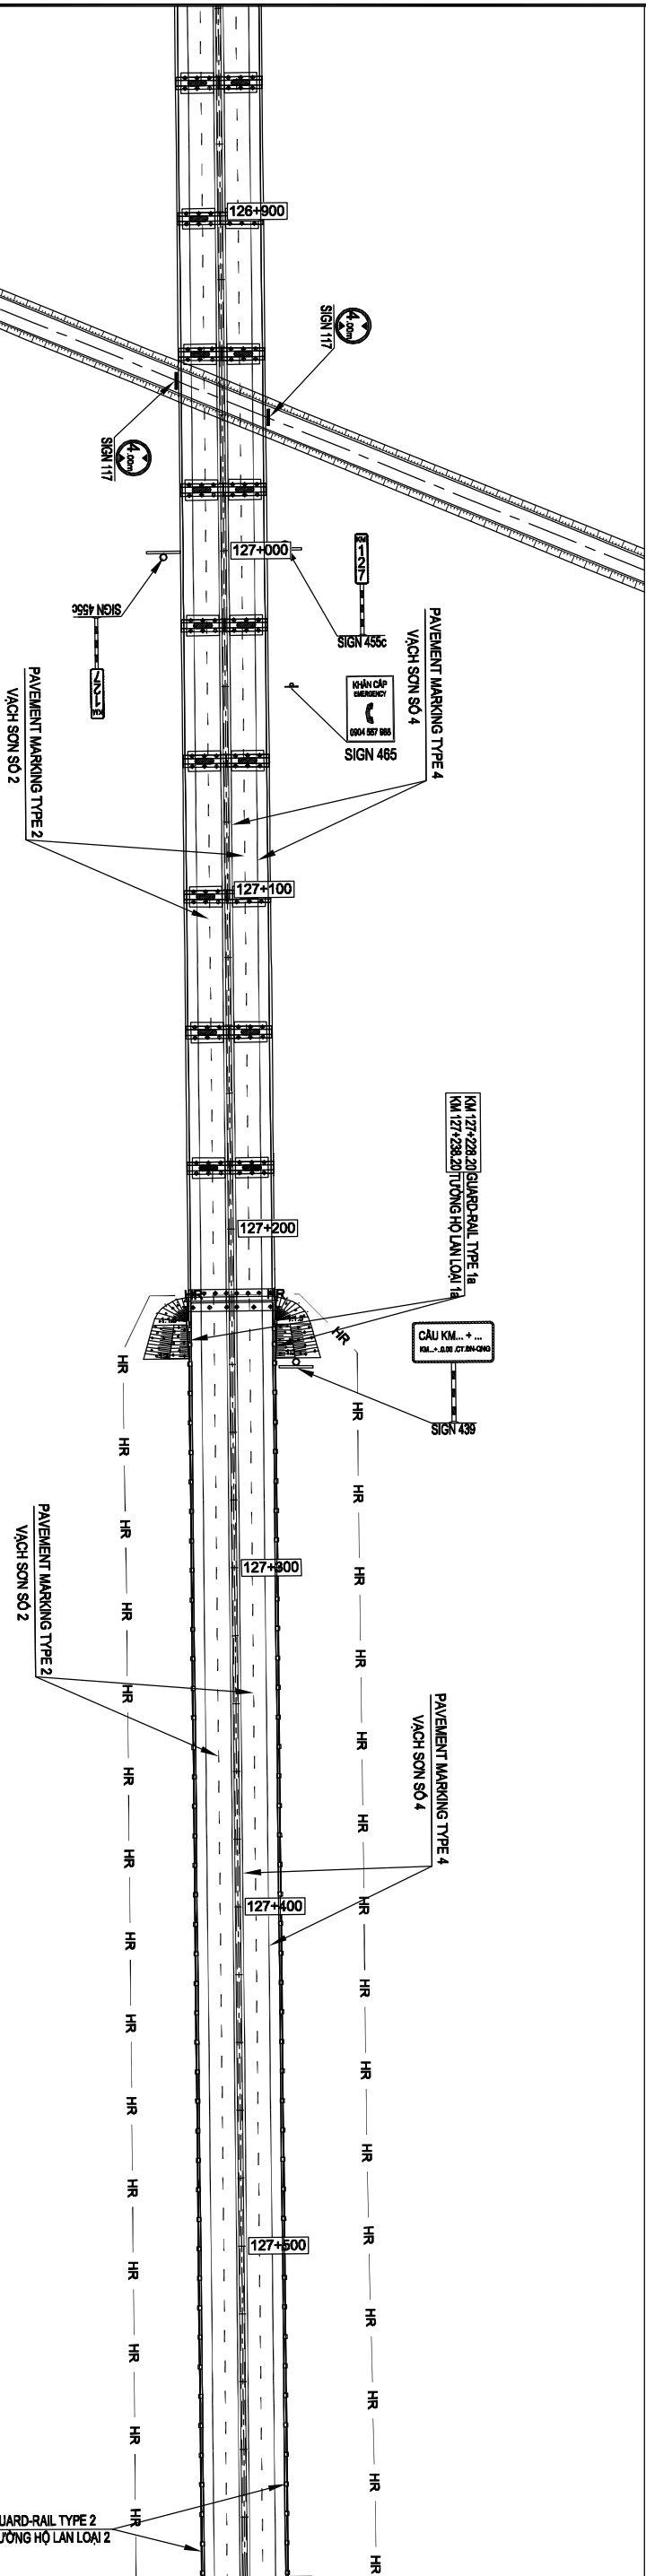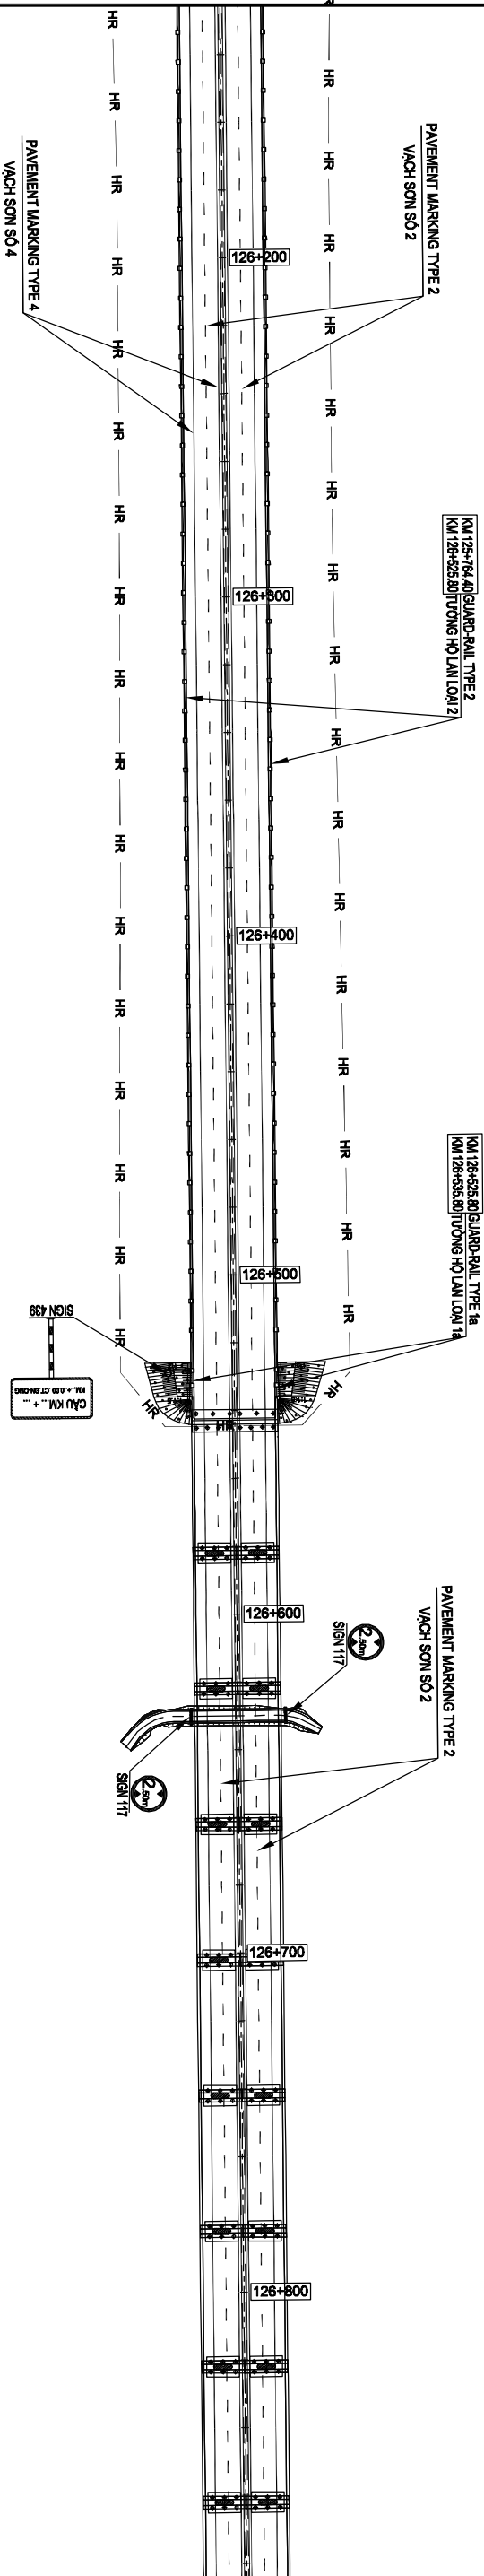


MINISTRY OF TRANSPORT VIETNAM		ENGINEERING DESIGN CONSULTANT		REMARKS:			
CLIENT	PROJECT MANAGEMENT CONSULTANT	The Joint Venture of Nippon Koei Co., Ltd. Nippon Engineering Consultants Co., Ltd. Chodai Co., Ltd Thai Engineering Consultants Co., Ltd.					
VIETNAM EXPRESSWAY CORPORATION		PROJECT MANAGEMENT UNIT NO.85					
				DA NANG-QUANG NGAI EXPRESSWAY DEVELOPMENT PROJECT			
				Package: 14B2 Station: Km99+500.00:-Km139+203.627			
				PLAN OF TRAFFIC SAFETY			
				BÌNH ĐỒ TỒ CHỨC GIAO THÔNG			
				SCALE			
				DRAWING NO.			
				REV. NO.			
				3			

TO DA NANG

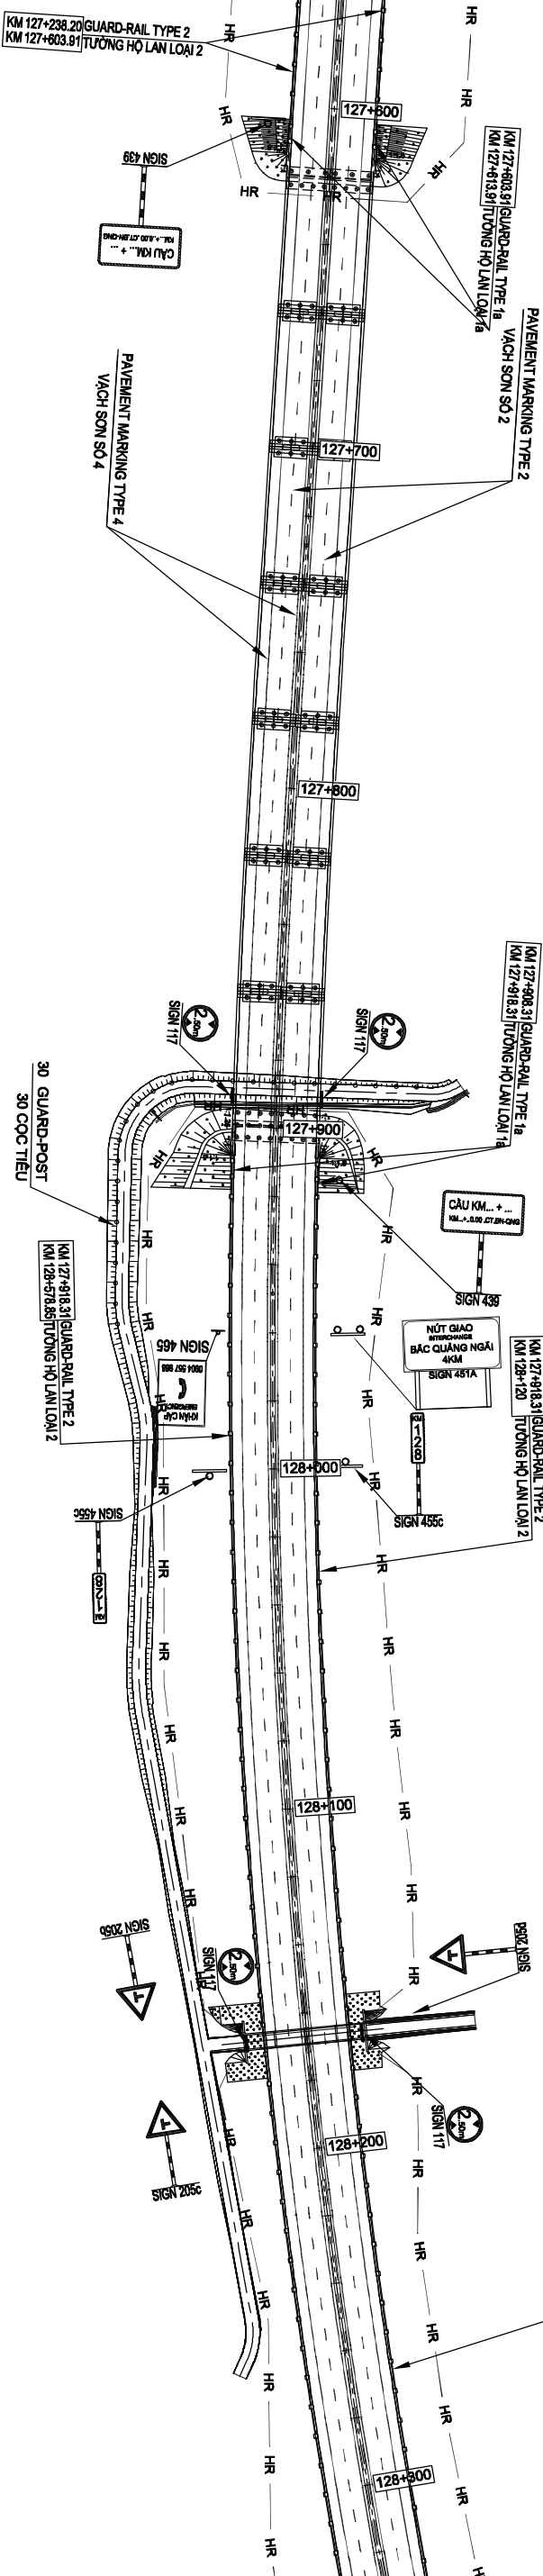


TO QUANG NGAI

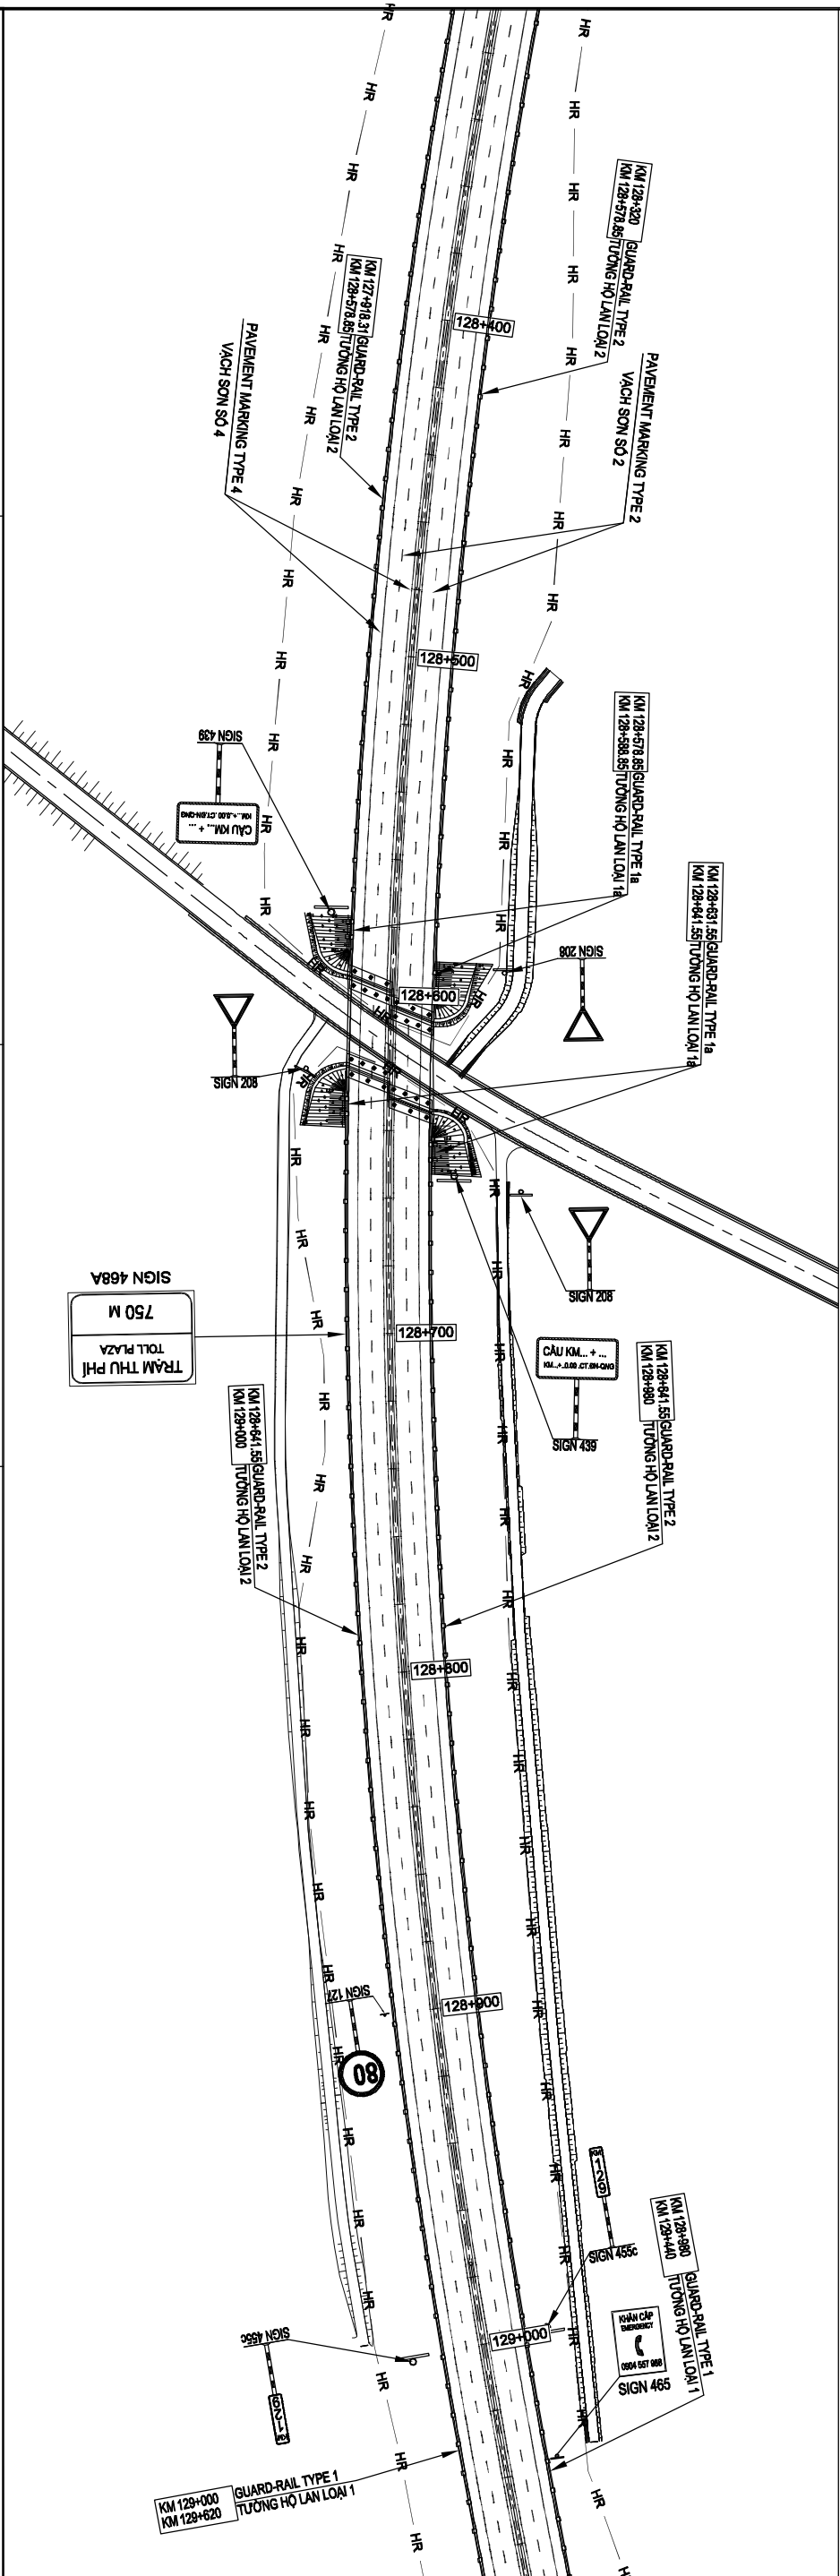

MINISTRY OF TRANSPORT VIETNAM		ENGINEERING DESIGN CONSULTANT		REMARKS:			
CLIENT	PROJECT MANAGEMENT	The Joint Venture of Nippon Koei Co., Ltd. Nippon Engineering Consultants Co., Ltd. Choda Co., Ltd. Thai Engineering Consultants Co., Ltd.		DA NANG-QUANG NGAI EXPRESSWAY DEVELOPMENT PROJECT Package: 14B2 Station: Km99+500.00--Km139+203.627			
	CONSULTANT						
VIETNAM EXPRESSWAY CORPORATION		PROJECT MANAGEMENT	UNIT NO.85	PLAN OF TRAFFIC SAFETY BÌNH ĐỒ TỒ CHỨC GIAO THÔNG			
				NAME	PREPARED BY	CHECKED BY	APPROVED BY
				SIGNATURE	HOANG DUC CHAU	TAKAYASU NAGAI	IISHIMOTO
				DATE			SCALE
							1/2000
							DRAWING NO.
							PG-14B2-M-PTS-280
							REV. NO.
							3

TO DA NANG 



TO QUANG NGAI ➡

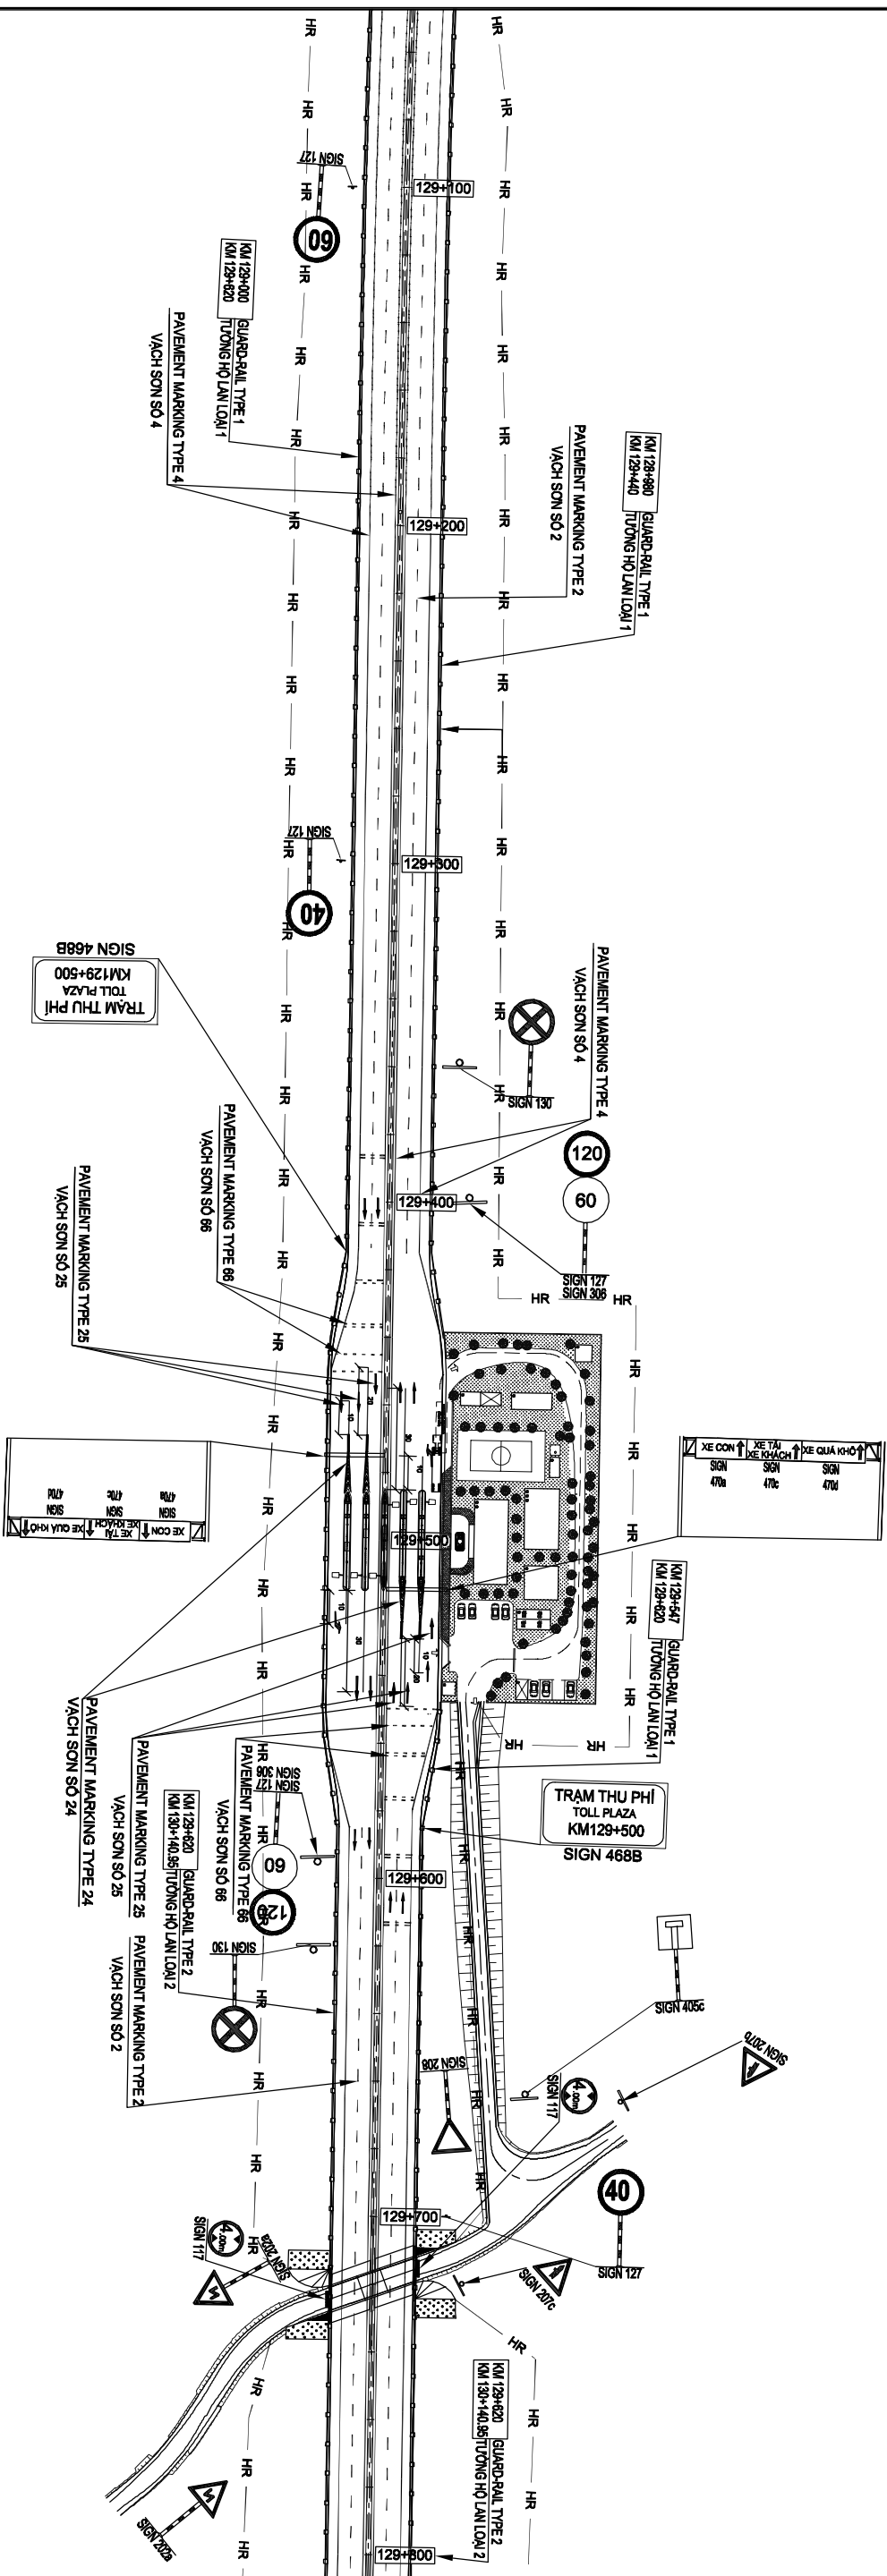

MINISTRY OF TRANSPORT VIETNAM		ENGINEERING DESIGN CONSULTANT		REMARKS:	
CLIENT	PROJECT MANAGEMENT CONSULTANT	The Joint Venture of Nippon Koei Co., Ltd. Nippon Engineering Consultants Co., Ltd. Chodai Co., Ltd. Thai Engineering Consultants Co., Ltd.			
VIETNAM EXPRESSWAY CORPORATION	PROJECT MANAGEMENT UNIT NO.85				
DA NANG-QUANG NGAI EXPRESSWAY DEVELOPMENT PROJECT					
Package: 14B2 Station: Km9+500.00~Km139+203.627					
PLAN OF TRAFFIC SAFETY					
PREPARED BY		CHECKED BY		APPROVED BY	
HOANG DUC CHAU		T.KAKAYASU MAGAI		I.ISHIMOTO	
NAME		BÌNH DỒ TỜ CHỨC GIAO THÔNG			
SIGNATURE		SCALE		DRAWING NO.	
DATE		1/2000		PKG14B2-MAL-PTS-270	
				REV. NO.	
				3	

TO DA NANG 

TO QUANG NGAI ➡

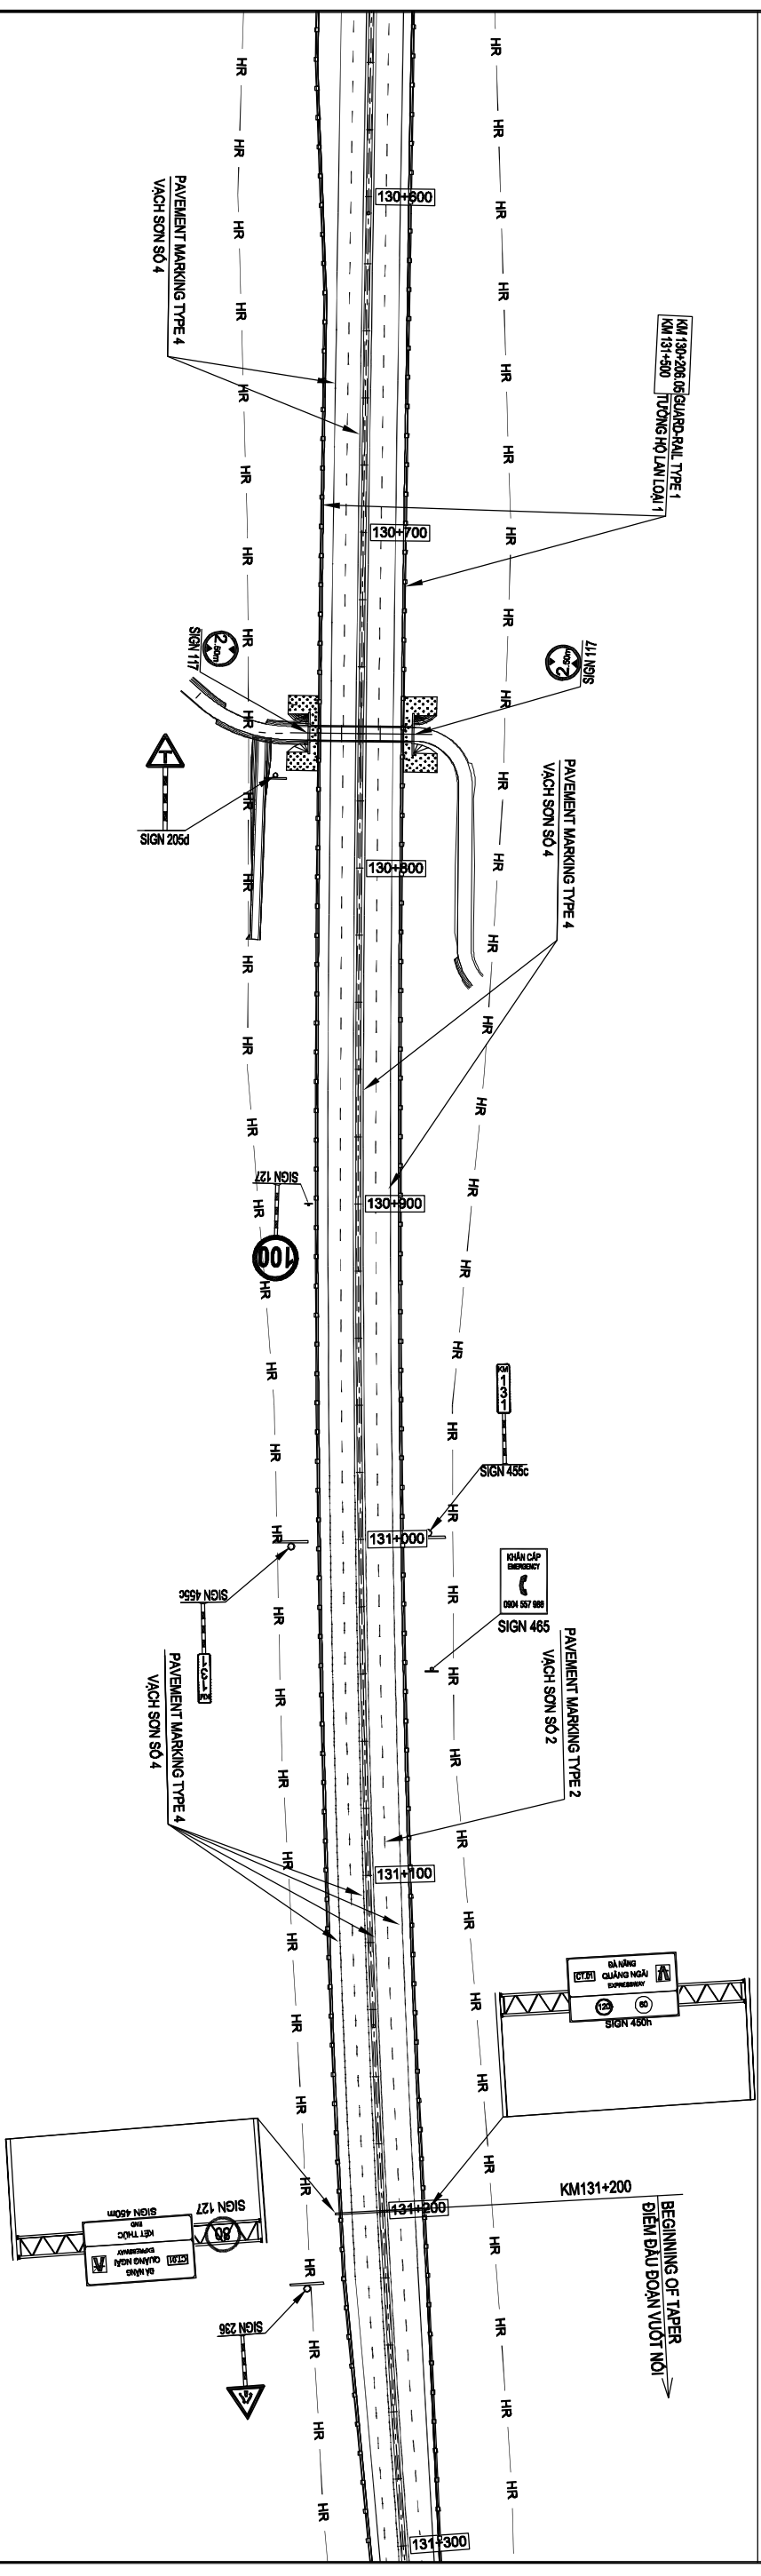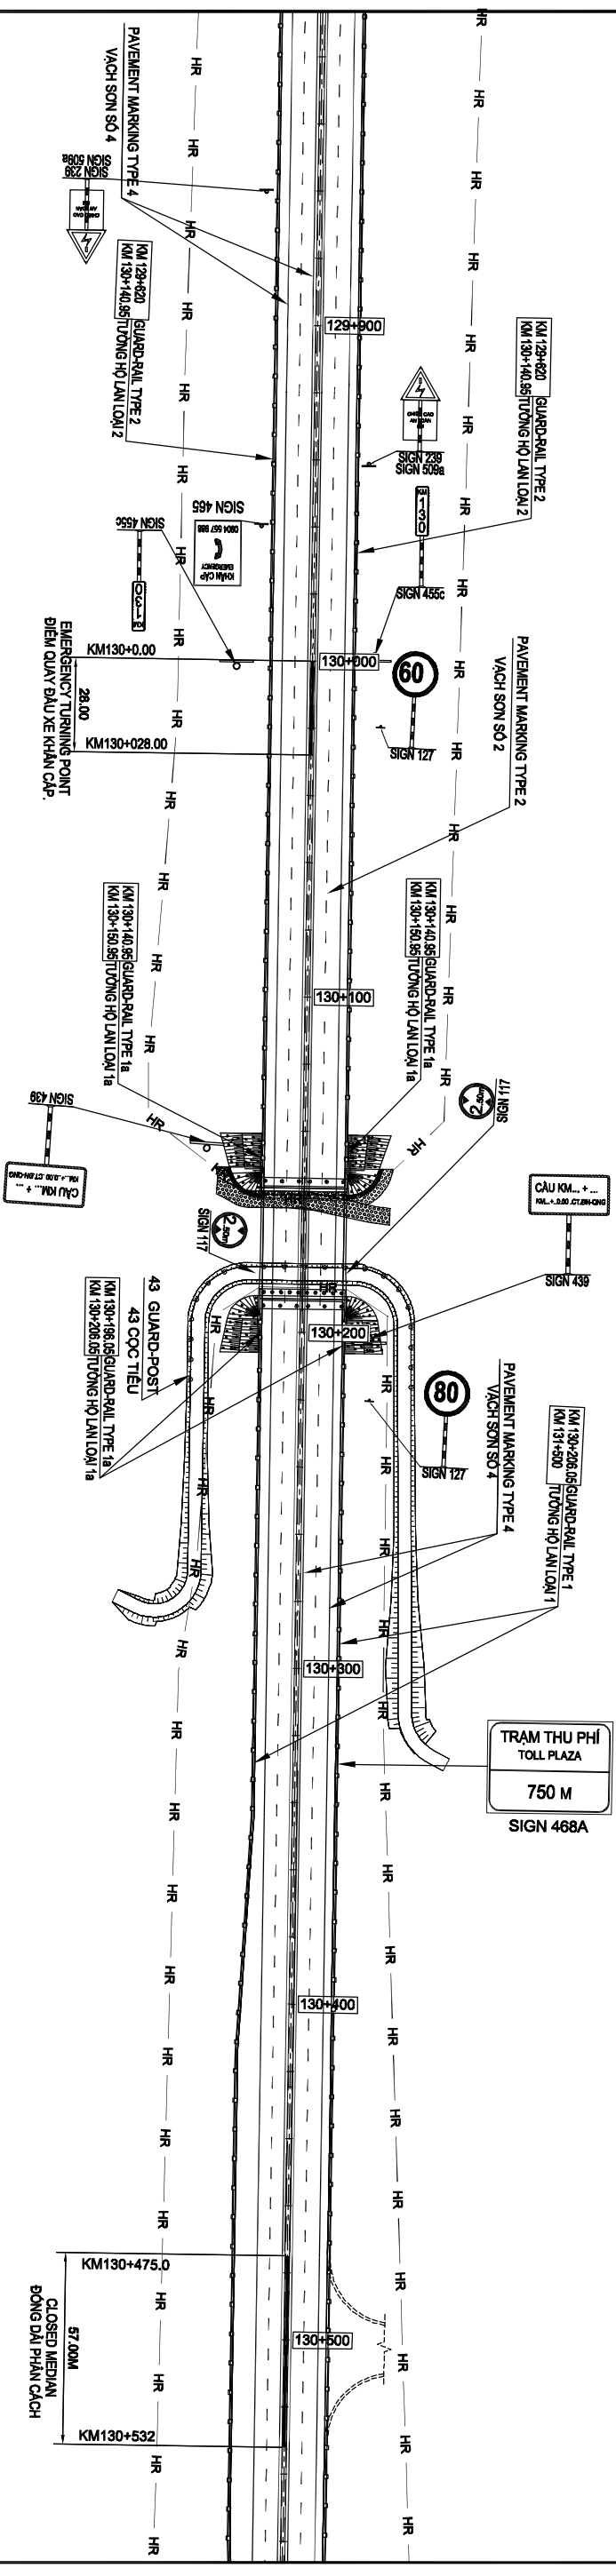

MINISTRY OF TRANSPORT VIETNAM



ENGINEERING DESIGN CONSULTANT

REMARKS:

DA NANG-QUANG NGAI EXPRESSWAY DEVELOPMENT PROJECT

Package: 14B2 Station: Km99+500.00:-Km139+203.627



CLIENT	PROJECT MANAGEMENT CONSUL TANT	The Joint Venture of Nippon Koel Co., Ltd. Nippon Engineering Consultants Co., Ltd. Chodal Co., Ltd. Thai Engineering Consultants Co., Ltd.			
VIETNAM EXPRESSWAY CORPORATION	PROJECT MANAGEMENT UNIT NO.85				
		PLAN OF TRAFFIC SAFETY BÌNH DÒ TÒ CHỨC GIAO THÔNG			
		PREPARED BY	CHECKED BY	APPROVED BY	
		NAME	HOANG DUC CHAU	TAKAYASU NAGAI	ISHIMOTO
		SIGNATURE			
		DATE			
		SCALE		DRAWING NO.	REV. NO.
				PKG14B2-AIL-PTS-280	3

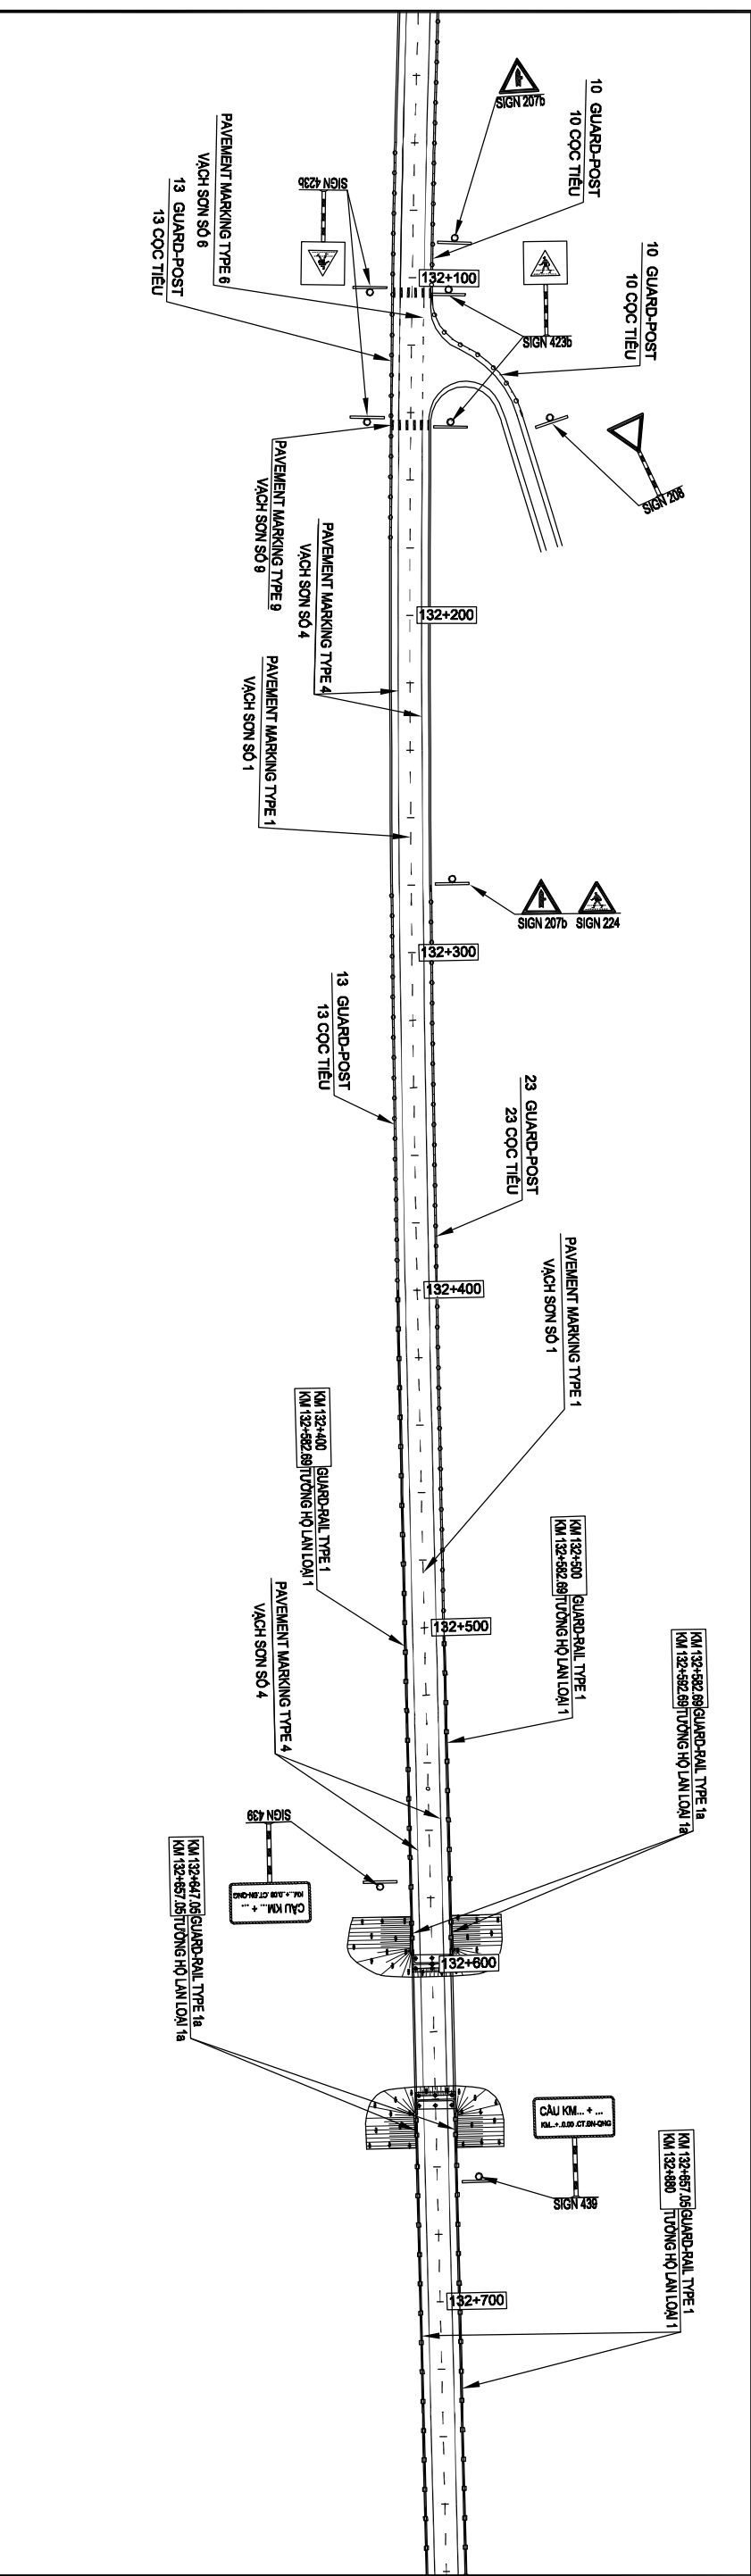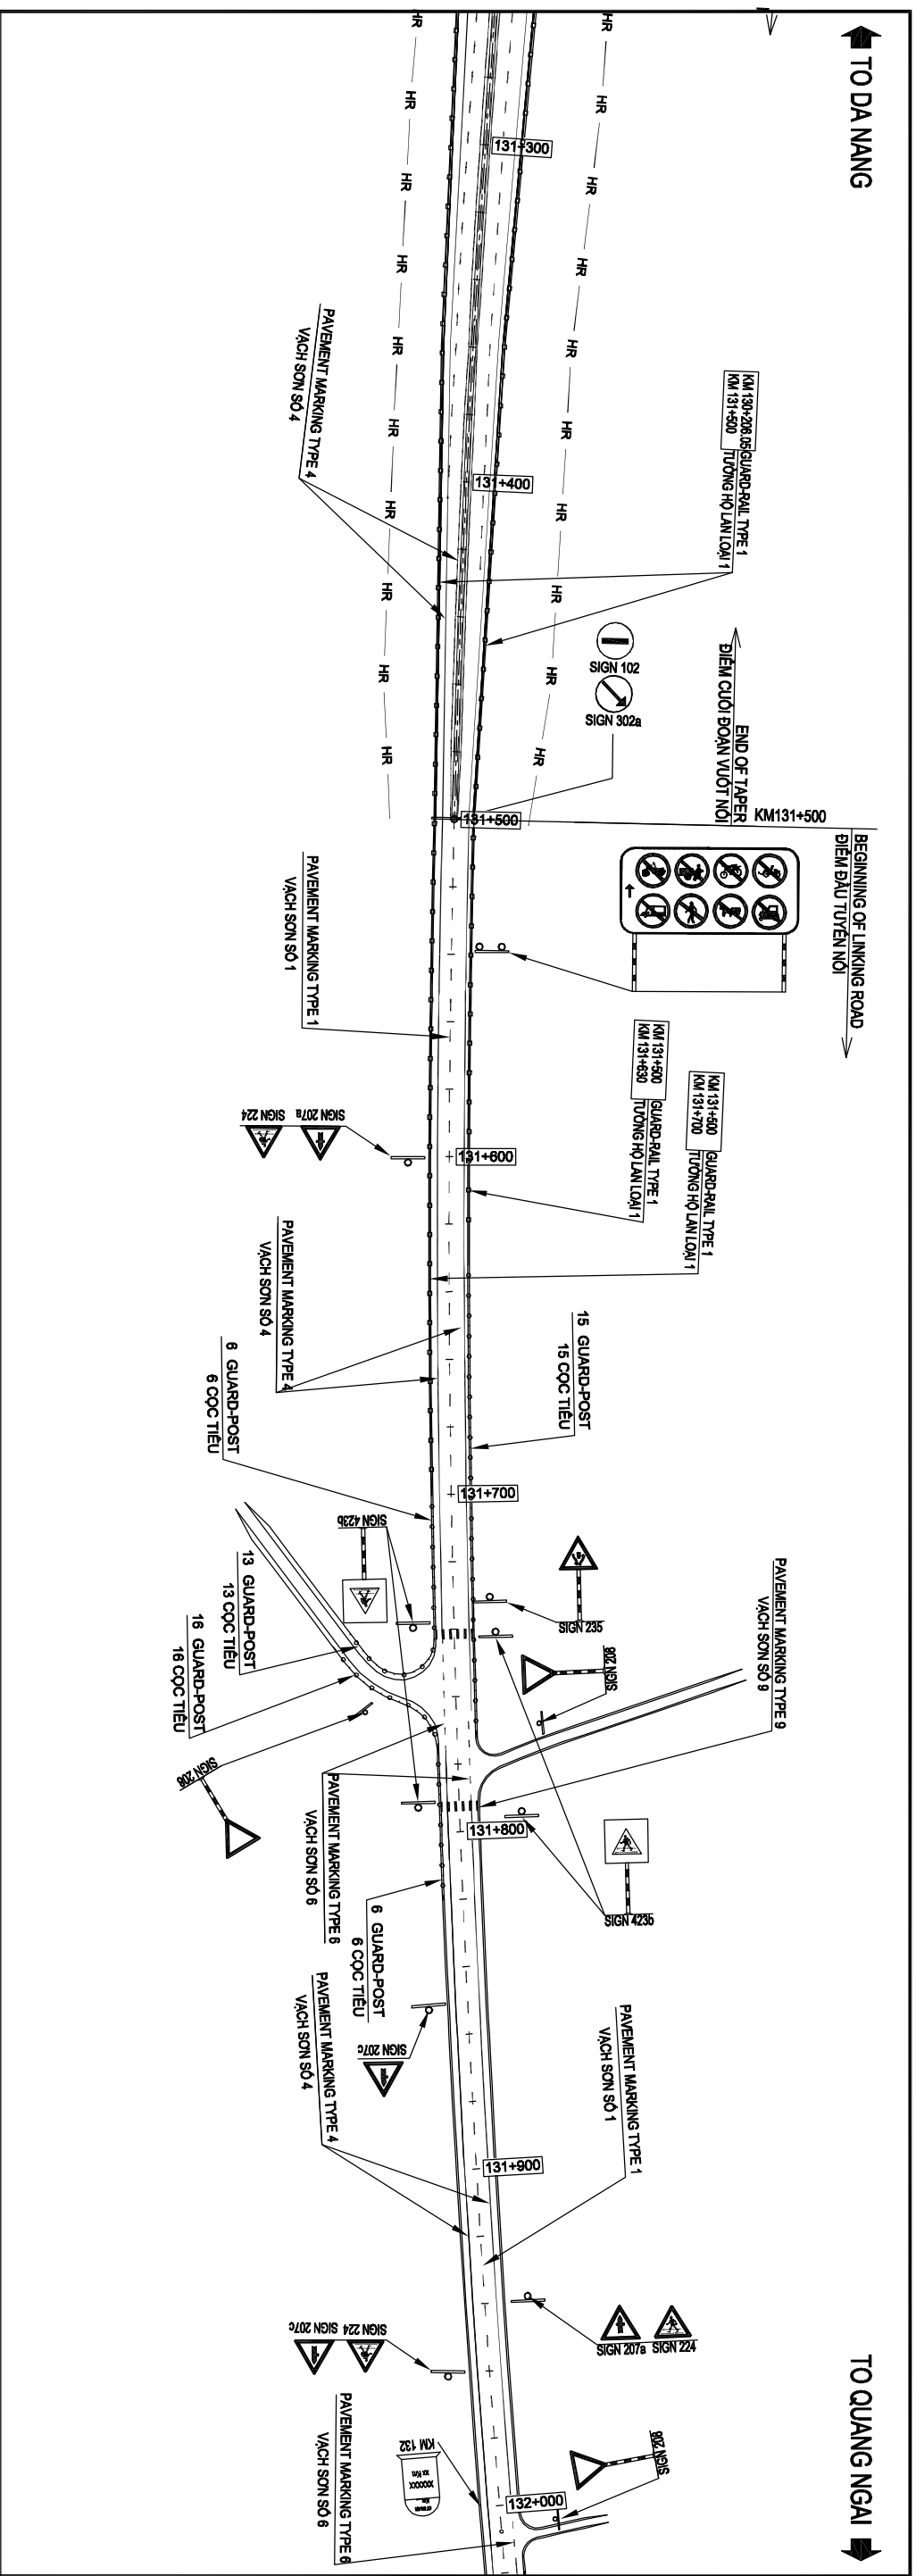

MINISTRY OF TRANSPORT VIETNAM		ENGINEERING DESIGN CONSULTANT		REMARKS:	
CLIENT	PROJECT MANAGEMENT CONSULTANT	The Joint Venture of Nippon Koei Co., Ltd. Nippon Engineering Consultants Co., Ltd. Chodai Co., Ltd. Thai Engineering Consultants Co., Ltd.			
VIETNAM EXPRESSWAY CORPORATION	PROJECT MANAGEMENT UNIT NO.85				
		DA NANG-QUANG NGAI EXPRESSWAY DEVELOPMENT PROJECT Package: 14B2 Station: Km99+500.00.-Km139+203.627			
		PLAN OF TRAFFIC SAFETY BÌNH ĐỒ TỒ CHỨC GIAO THÔNG			
		PREPARED BY	CHECKED BY	APPROVED BY	
		HOANG DUC CHAU	TAKAYASU NAGAI	IISHIMOTO	
		SIGNATURE			SCALE
		DATE			1/2000
					DRAWING NO.
					PKG14B2-M1-PTS-280
					REV. NO.
					3


TO DA NANG

TO QUANG NGAI

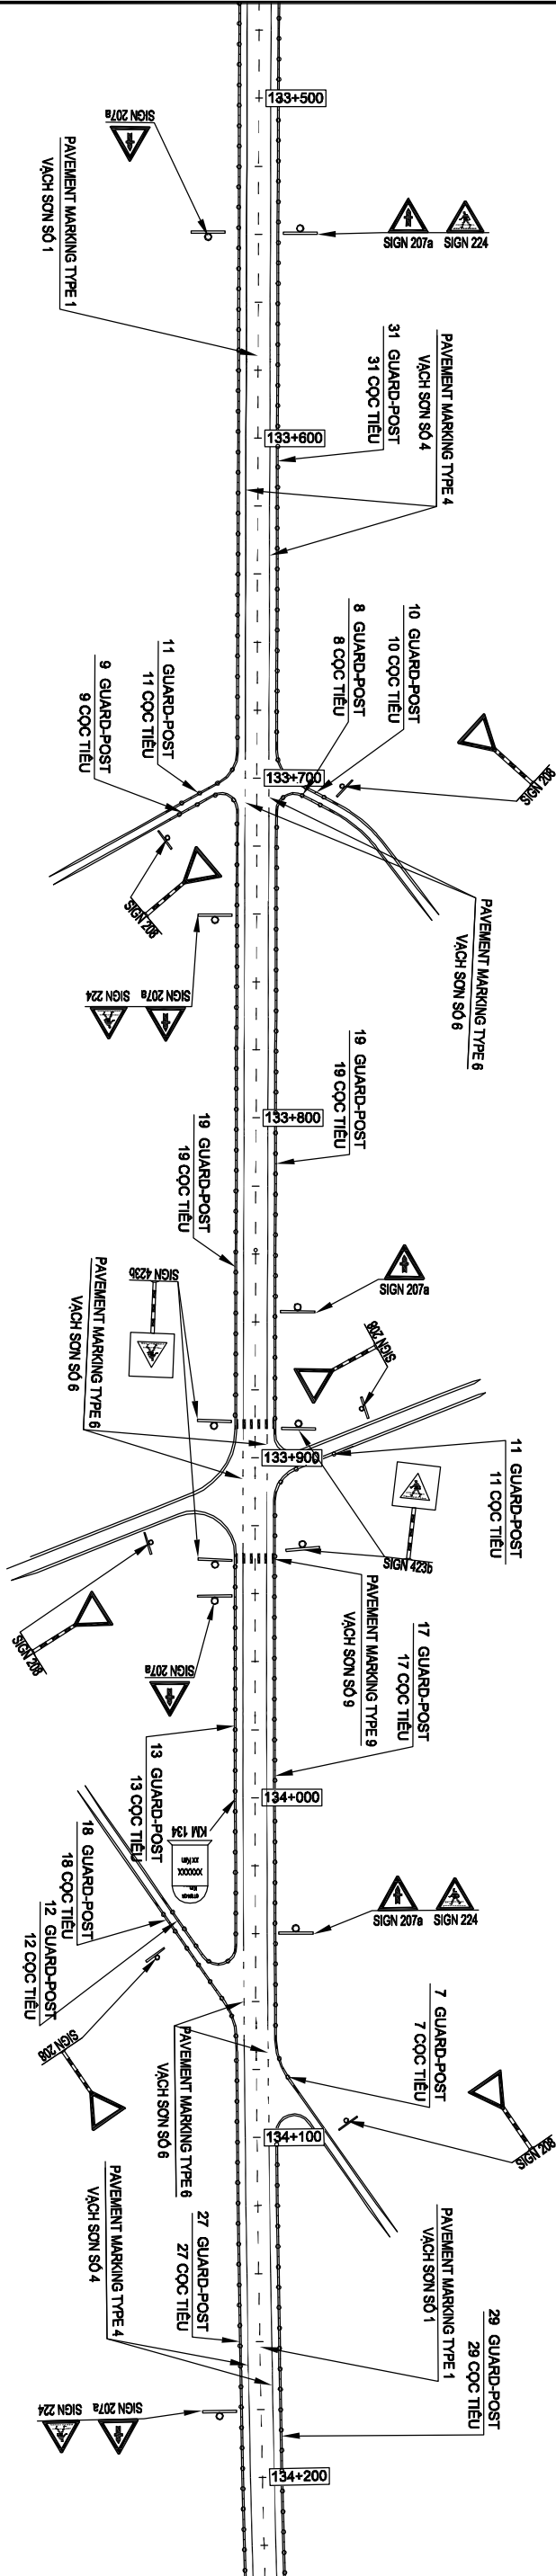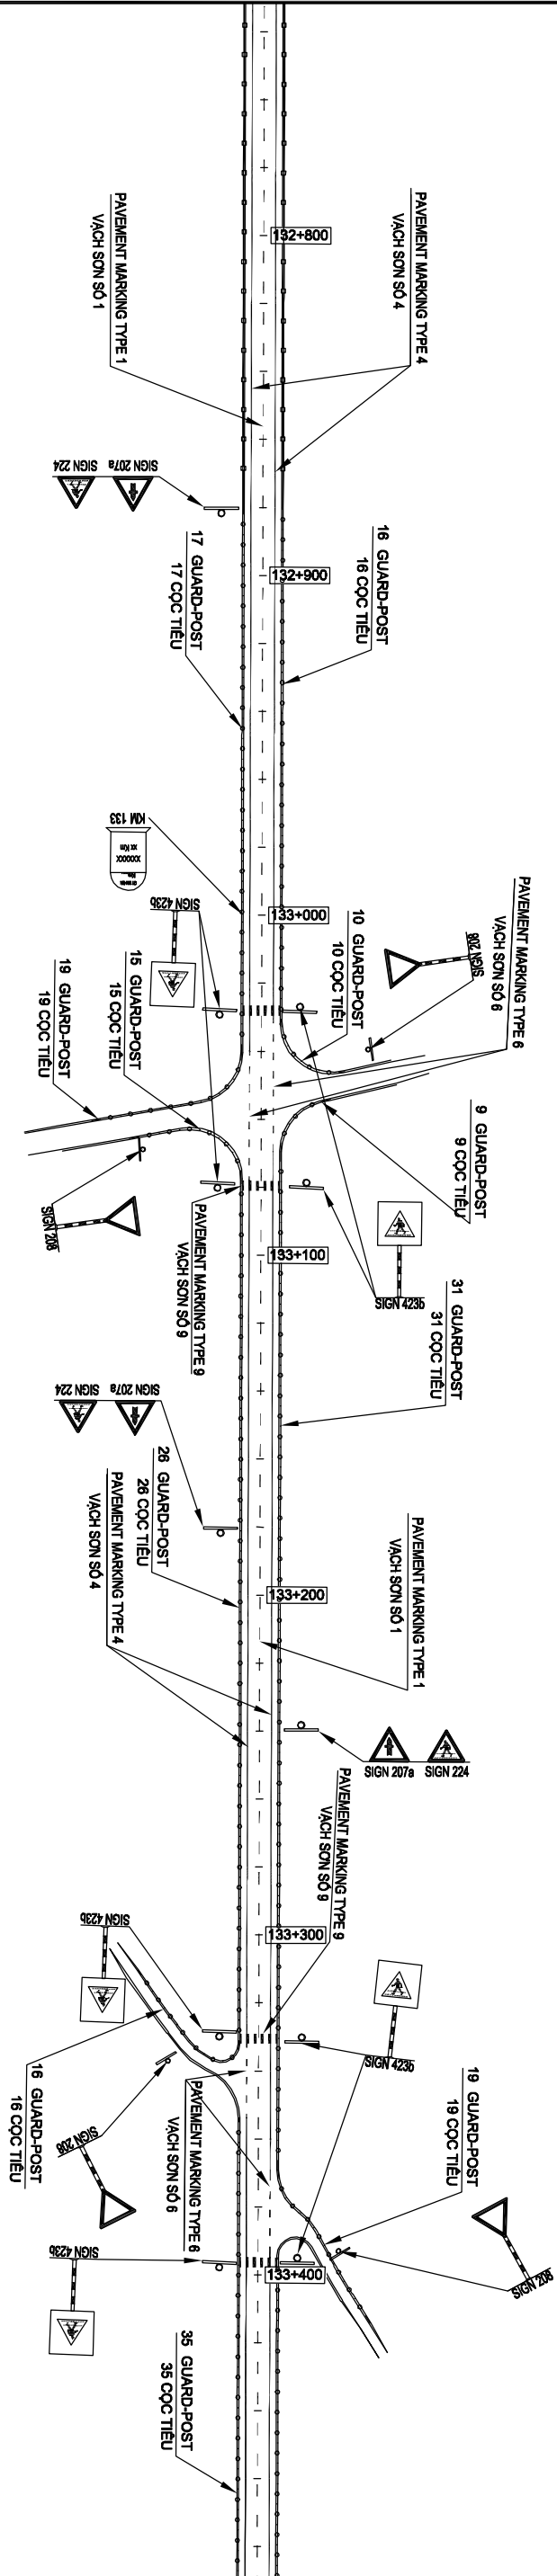


MINISTRY OF TRANSPORT VIETNAM		ENGINEERING DESIGN CONSULTANT		REMARKS:			
CLIENT	PROJECT MANAGEMENT	The Joint Venture of Nippon Koei Co., Ltd. Nippon Engineering Consultants Co., Ltd. Chodai Co., Ltd. Thai Engineering Consultants Co., Ltd.		DA NANG-QUANG NGAI EXPRESSWAY DEVELOPMENT PROJECT			
	CONSULTANT						
VIETNAM EXPRESSWAY CORPORATION		PROJECT MANAGEMENT	UNIT NO.85	NAME	PREPARED BY	CHECKED BY	APPROVED BY
				SIGNATURE	HOANG DUC CHAU	TAKAYASU NAGAI	IISHIMOTO
				DATE			
							PLAN OF TRAFFIC SAFETY
							BÌNH ĐỒ TỒ CHỨC GIAO THÔNG
							SCALE
							DRAWING NO.
							REV. NO.
							3

TO DA NANG

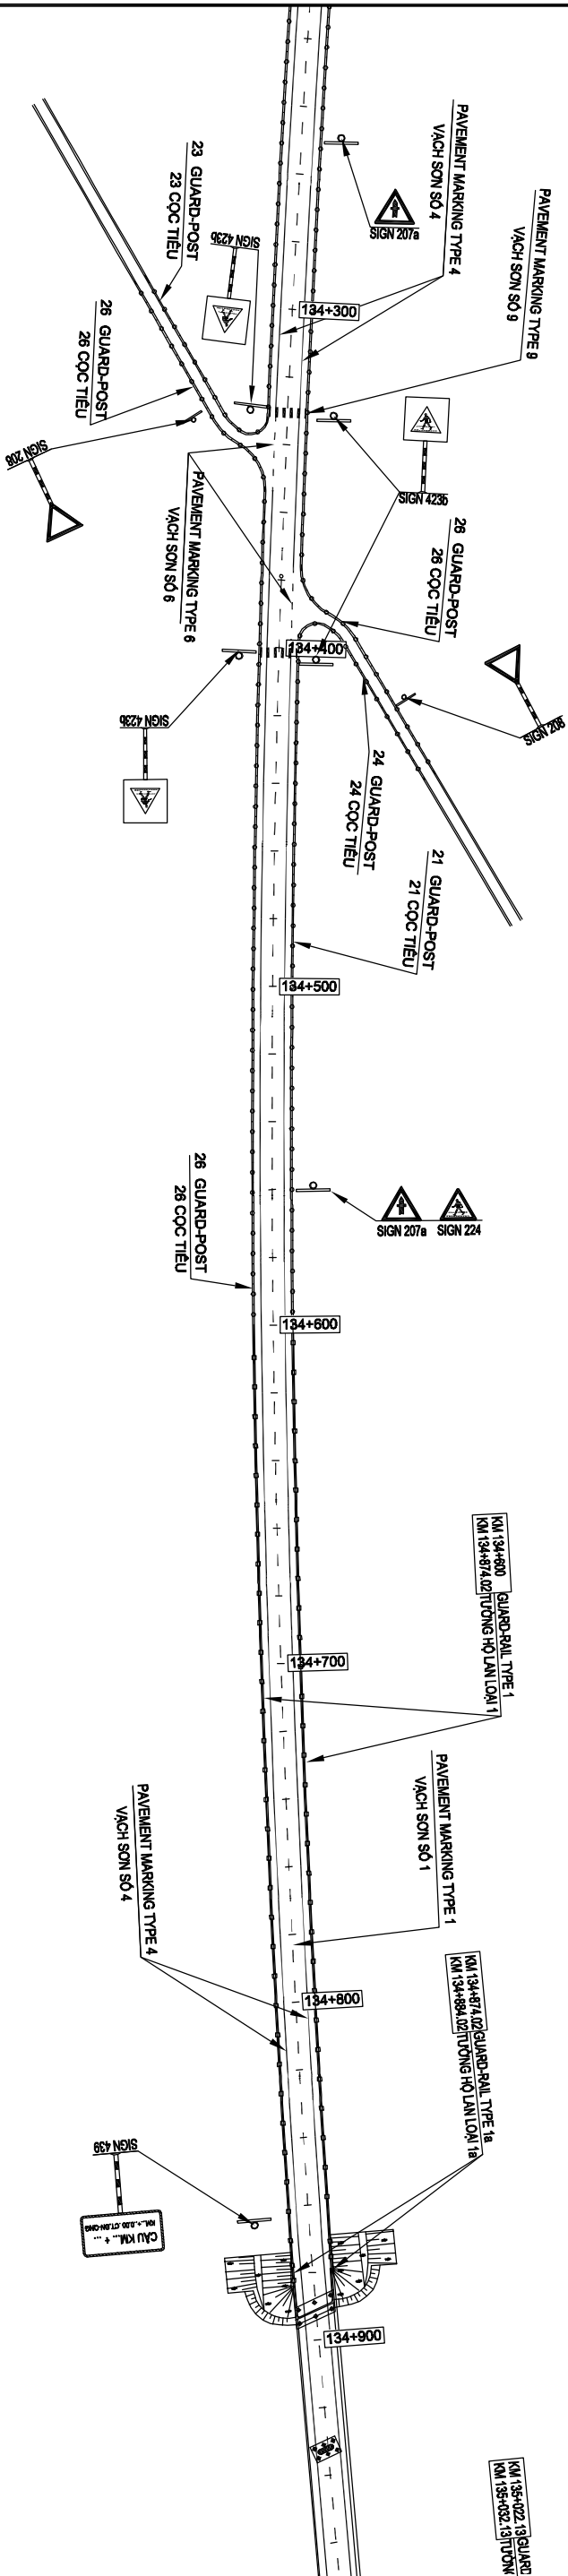



TO QUANG NGAI

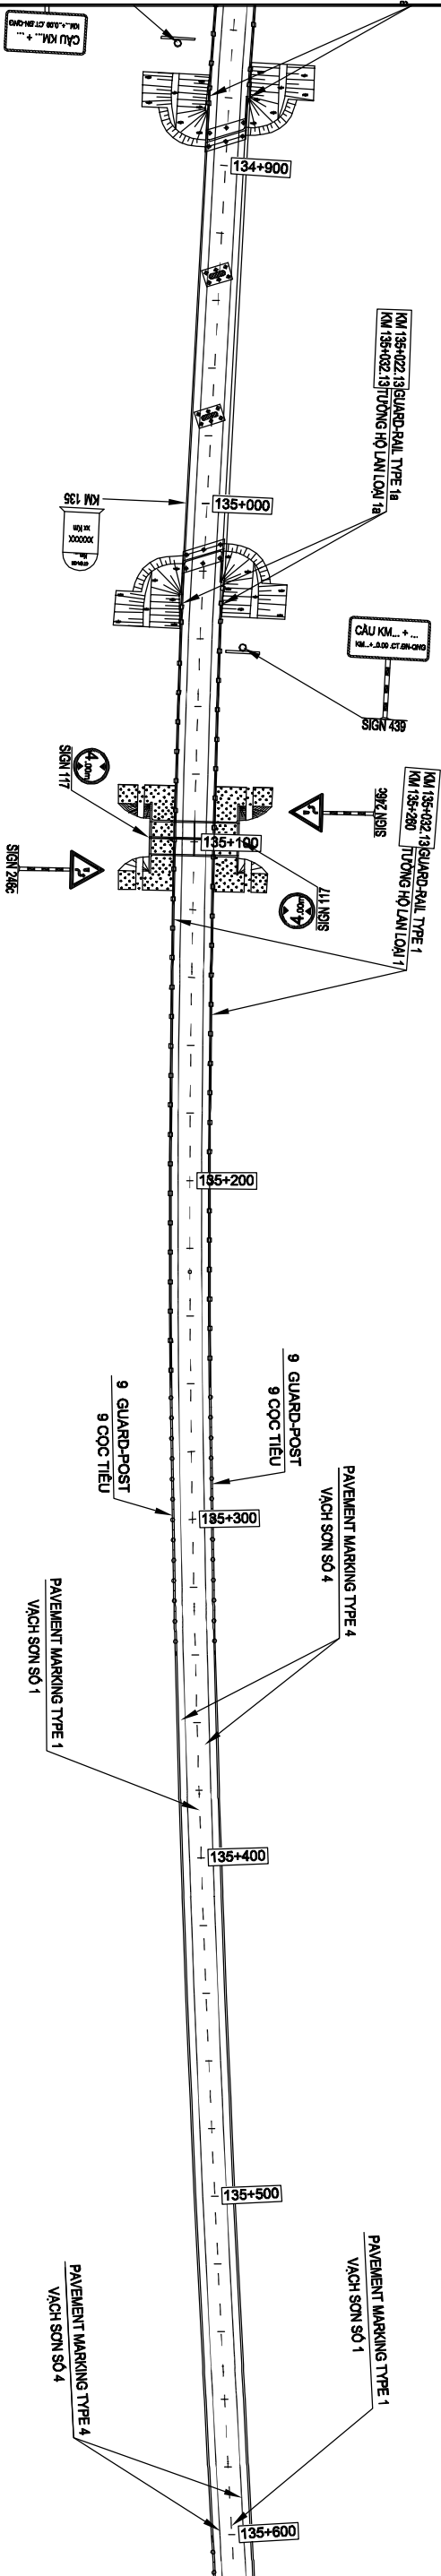


MINISTRY OF TRANSPORT VIETNAM		ENGINEERING DESIGN CONSULTANT		REMARKS:	
CLIENT	PROJECT MANAGEMENT CONSULTANT	The Joint Venture of Nippon Koei Co., Ltd. Nippon Engineering Consultants Co., Ltd. Chodai Co., Ltd. Thai Engineering Consultants Co., Ltd.			
VIETNAM EXPRESSWAY CORPORATION	PROJECT MANAGEMENT UNIT NO.85				
		DA NANG-QUANG NGAI EXPRESSWAY DEVELOPMENT PROJECT Package: 14B2 Station: Km99+500.00:-Km139+203.627			
		PLAN OF TRAFFIC SAFETY BÌNH ĐỒ TỒ CHỨC GIAO THÔNG			
		SCALE			
		1/2000			
		DRAWING NO.			
		PKG14B2-ML-PTS-310			
		REV. NO.			
		3			

TO DA NANG

TO QUANG NGAI

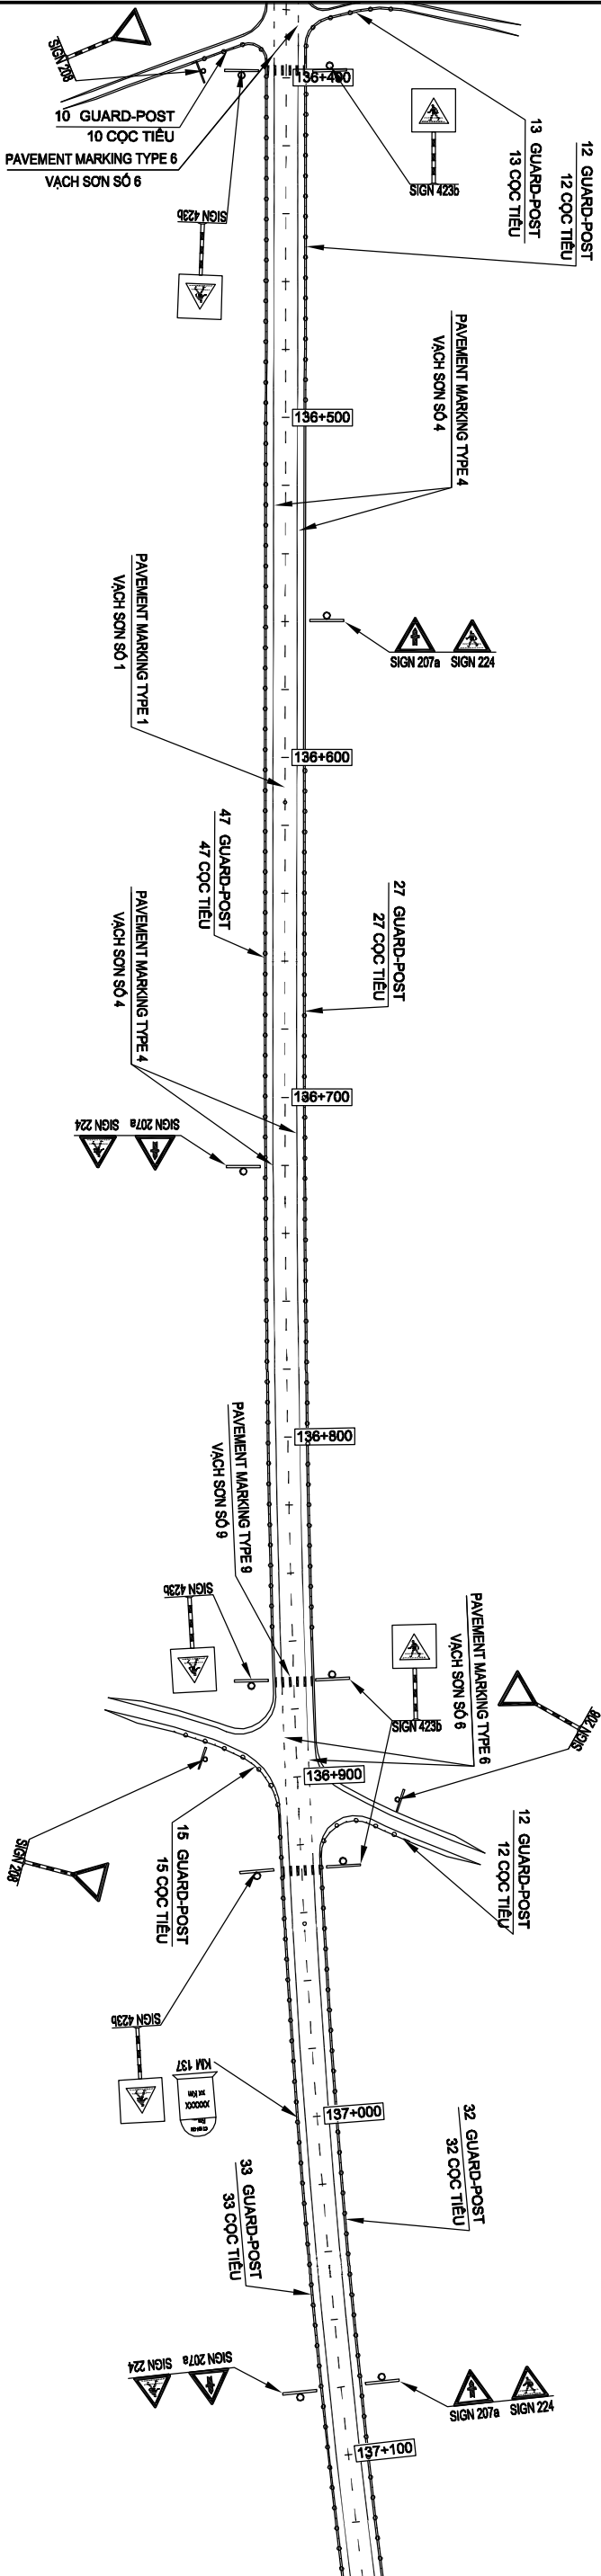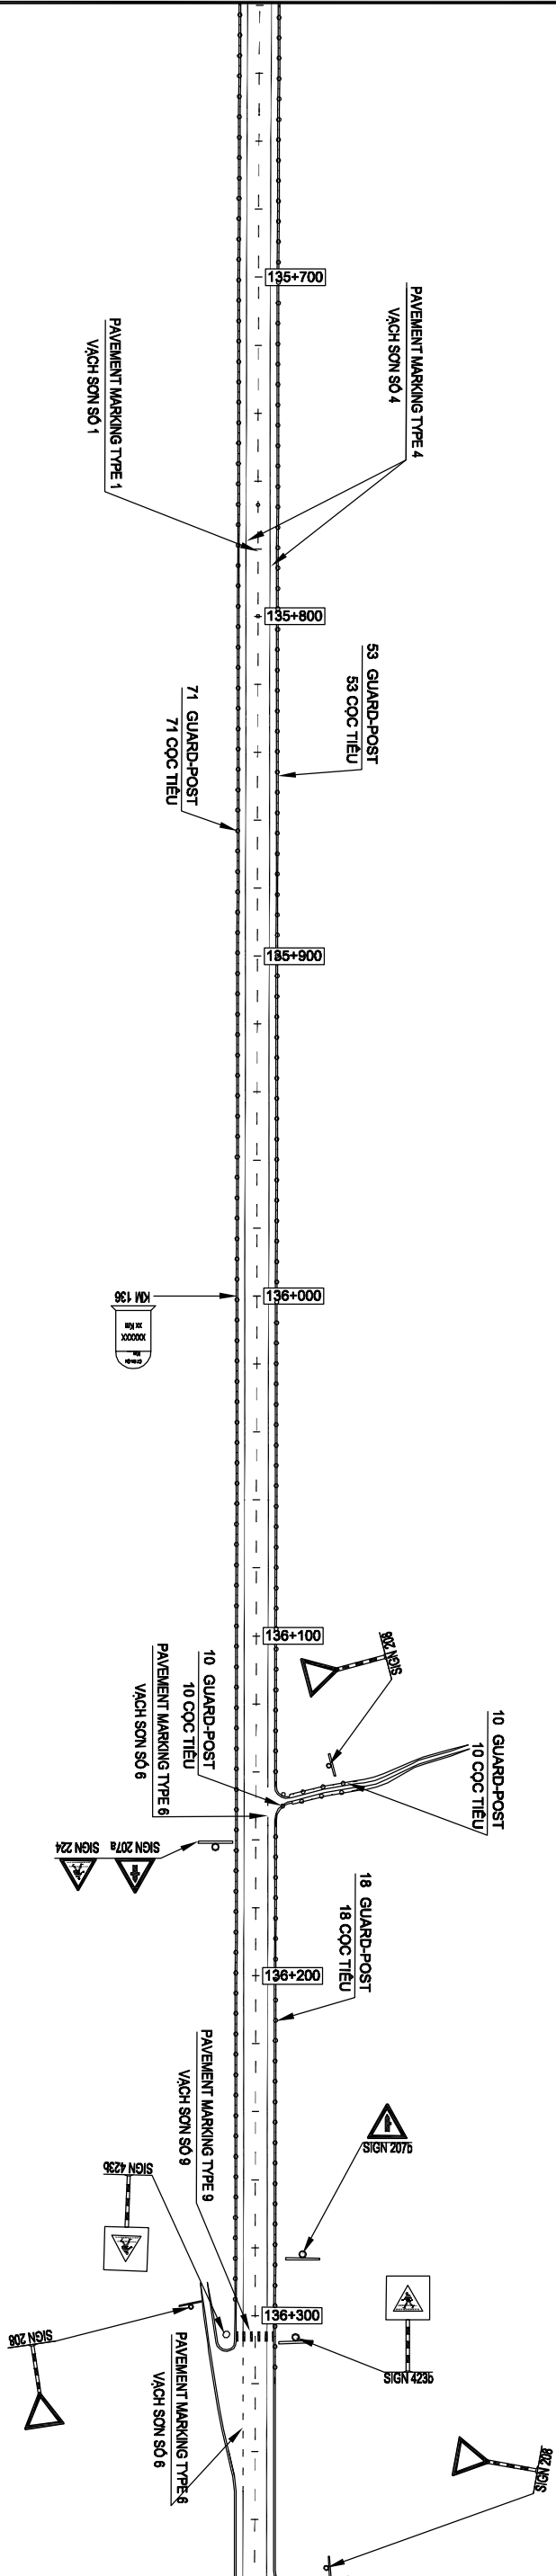

MINISTRY OF TRANSPORT VIETNAM		ENGINEERING DESIGN CONSULTANT		REMARKS:			
CLIENT	PROJECT MANAGEMENT	The Joint Venture of Nippon Koei Co., Ltd. Nippon Engineering Consultants Co., Ltd. Chodai Co., Ltd. Thai Engineering Consultants Co., Ltd.		<div>DA NANG-QUANG NGAI EXPRESSWAY DEVELOPMENT PROJECT</div> <div>Package: 14B2 Station: Km99+500.00-:Km139+203.627</div>			
	CONSULTANT						
VIETNAM EXPRESSWAY CORPORATION		PROJECT MANAGEMENT	UNIT NO.85	NAME	PREPARED BY	CHECKED BY	APPROVED BY
				SIGNATURE	HOANG DUC CHAU	TAKAYASU NAGAI	IISHIMOTO
				DATE			
							PLAN OF TRAFFIC SAFETY
							BÌNH ĐỒ TỒ CHỨC GIAO THÔNG
							SCALE
							1/2000
							DRAWING NO.
							PKG14B2-ML-PTS-320
							REV. NO.
							3

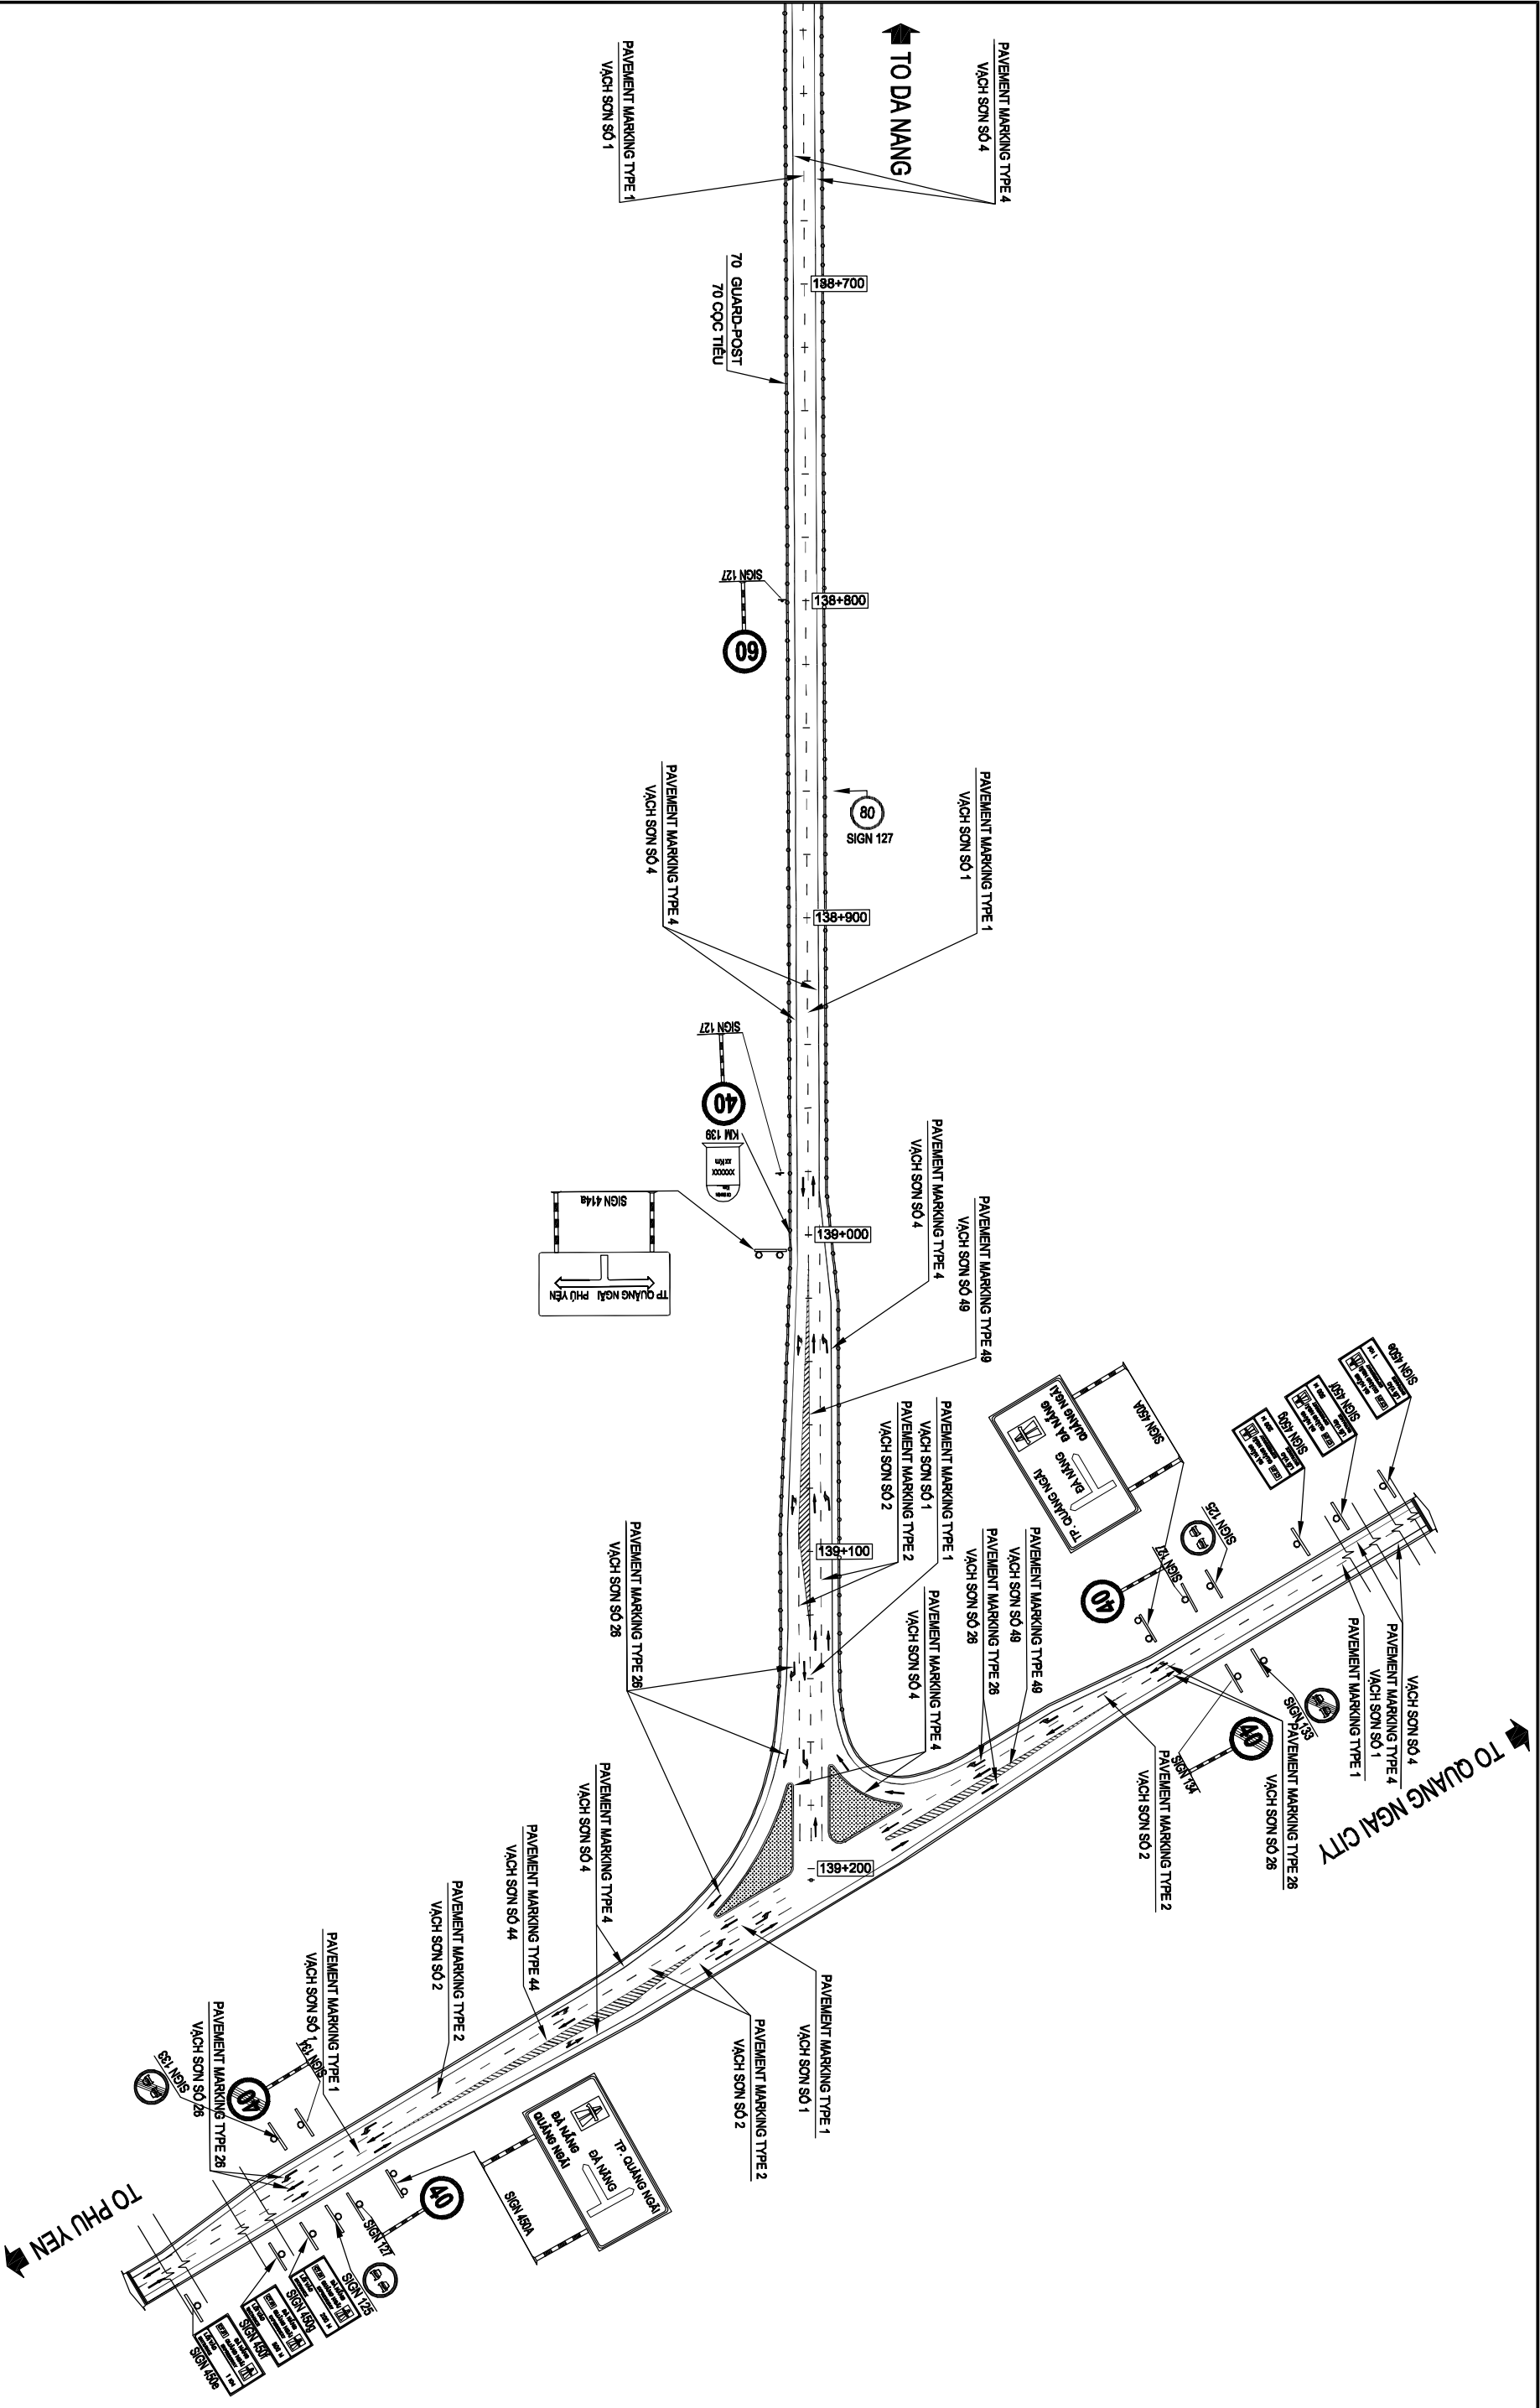

MINISTRY OF TRANSPORT VIETNAM		ENGINEERING DESIGN CONSULTANT		REMARKS:			
CLIENT	PROJECT MANAGEMENT	The Joint Venture of Nippon Koei Co., Ltd. Nippon Engineering Consultants Co., Ltd. Chodai Co., Ltd. Thai Engineering Consultants Co., Ltd.		DA NANG-QUANG NGAI EXPRESSWAY DEVELOPMENT PROJECT			
	CONSULTANT						
VIETNAM EXPRESSWAY CORPORATION		PROJECT MANAGEMENT UNIT NO.85		Package: 14B2 Station: Km99+500.00--Km139+203.627	PLAN OF TRAFFIC SAFETY	BÌNH ĐỒ TỒ CHỨC GIAO THÔNG	
					NAME	HOANG DUC CHAU TAKAYASU NAGAI	IISHIMOTO
					SIGNATURE		
					DATE		1/2000
						DRAWING NO.	PG14B2-ML-PTS-340
						REV. NO.	3