
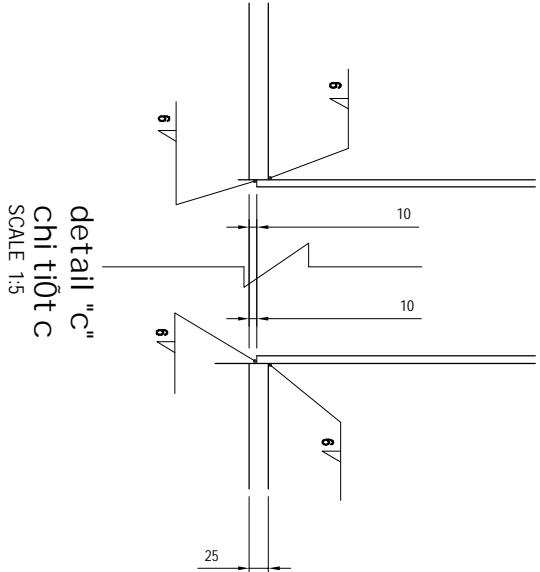
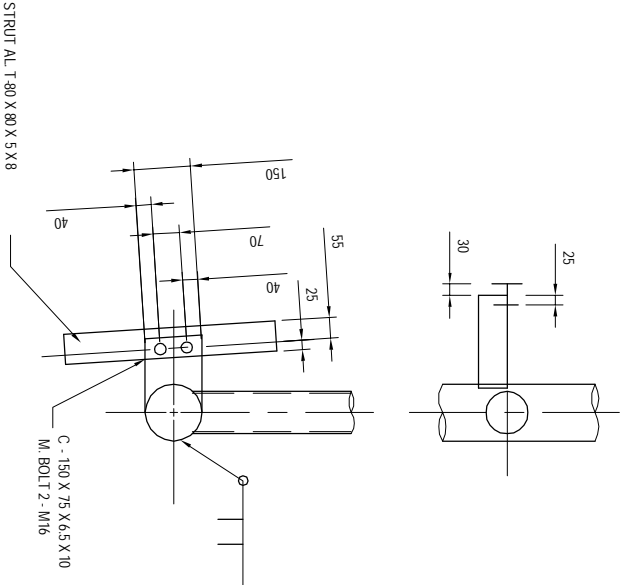



STRUCTURE FOR GUIDE SIGN - GANTRY POST
CẦU TÀO CỘT BIÊN BẢO - GIÁ TAY VƯỜN

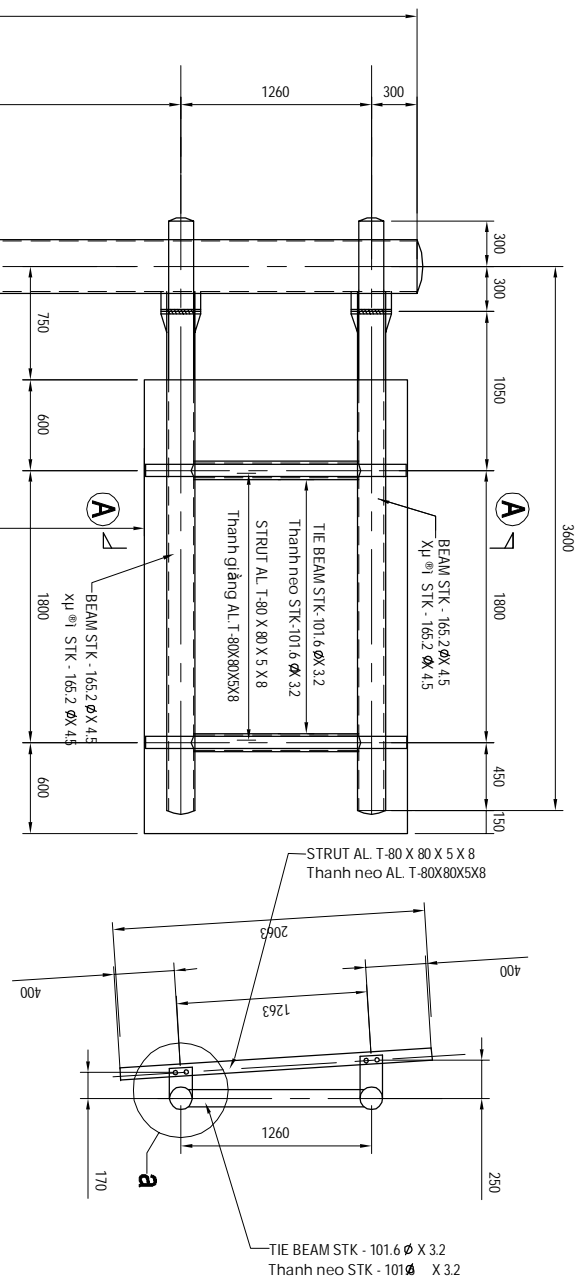

SECTION a-a
măt cắt a-a

DETAIL "a"
chỉ tiết a

detail "c"
chỉ tiết c

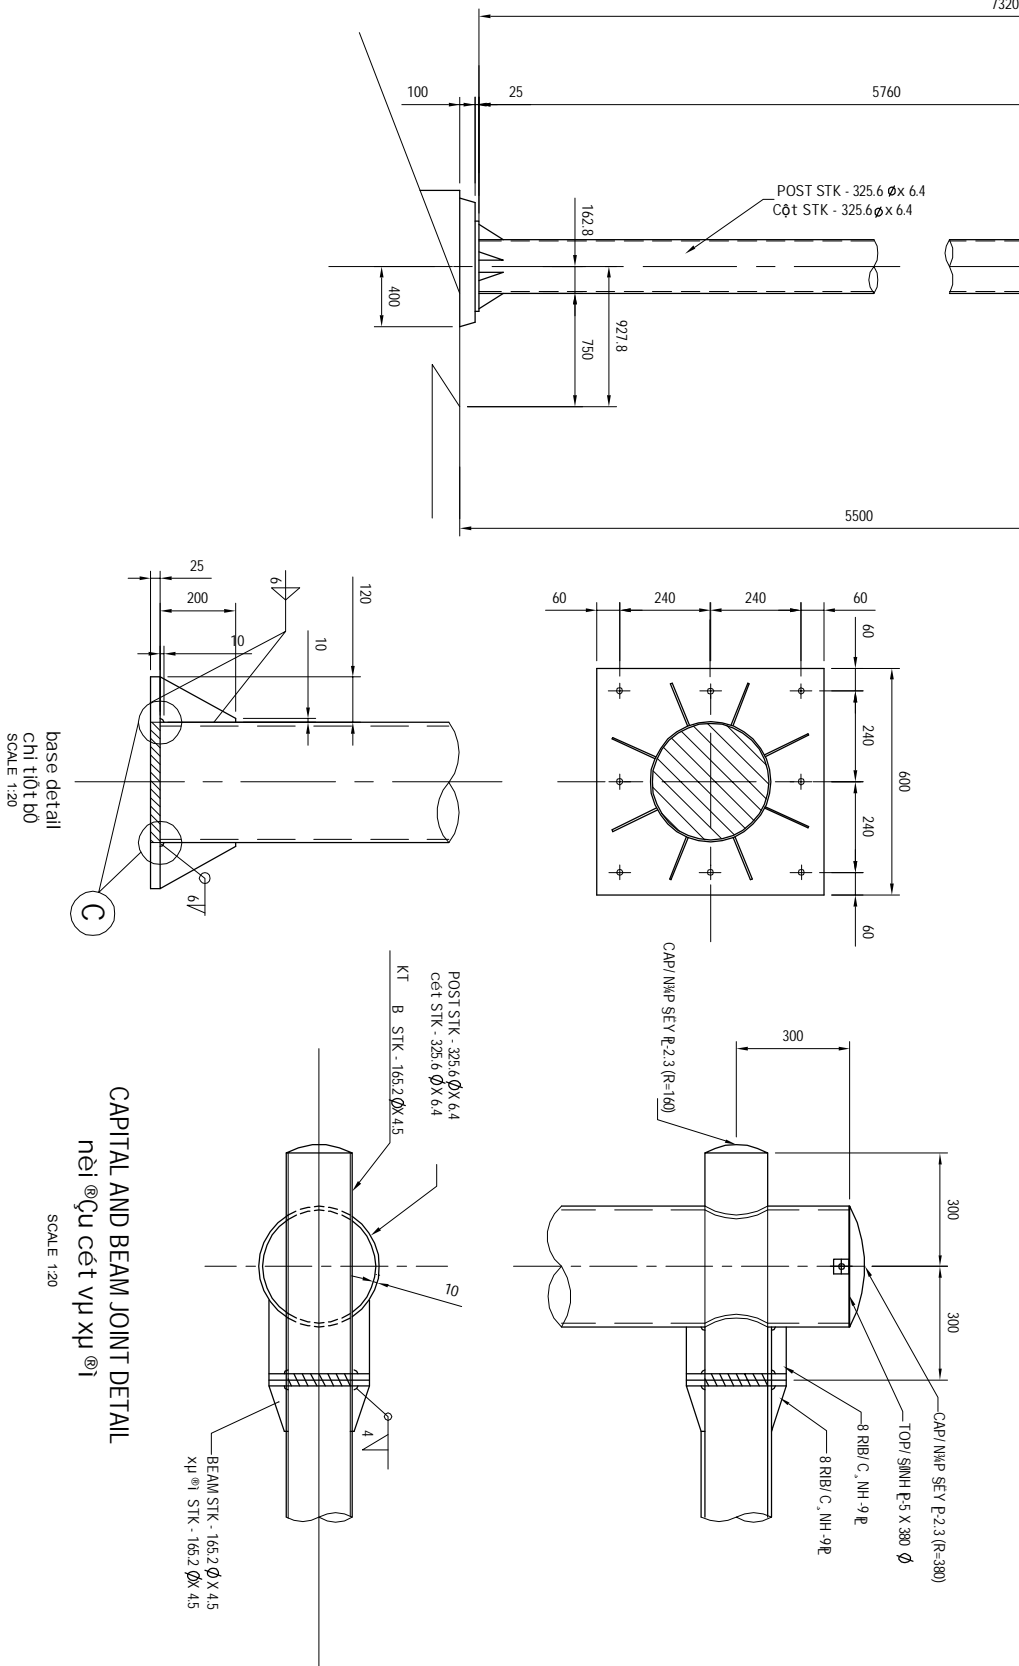

CAPITAL AND BEAM JOINT DETAIL
chỉ tiết c

NOTE :

ALL dimensions are in millimeter
toàn bộ kích thước ghi là mm
ALL STEEL SHALL BE GALVANIZED
thép phải mạ kẽm

BẢNG THÔNG KÊ KHỐI LƯỢNG			
Cấu kiện	đơn vị	khối lượng	
Cột	kg	522.49	
Giàn	kg	182.00	

MINISTRY OF TRANSPORT VIETNAM

ENGINEERING DESIGN CONSULTANT

DA NANG-QUANG NGAI EXPRESSWAY DEVELOPMENT PROJECT

Package : 14B2 Section: Km099+500 - Km139+203.627

CLIENT	PROJECT MANAGEMENT CONSULTANT
VIETNAM EXPRESSWAY CORPORATION	PROJECT MANAGEMENT UNIT NO.85

The Joint Venture of
Nippon Koei Co., Ltd.
Nippon Engineering Consultants Co., Ltd.
Chodai Co., Ltd.
Thai Engineering Consultants Co., Ltd.

PREPARED BY	CHECKED BY	APPROVED BY	DETAILS OF GUIDE SIGN - GANTRY POST (1/2)	
NAME	HOANG DUC CHAU	TAKA YASU INAGAI	CHI TIẾT CỘT BIÊN BẢO - GIÁ TAY VƯỜN (1/2)	
SIGNATURE			SCALE	DRAWING NO.
DATE			AS SHOWN	PKG14B2-MISC-150
				REV. NO.
				2