



## DETAIL OF ANTI-GLARE PLATE/CHI TIẾT TẦM CHỐNG LỎA

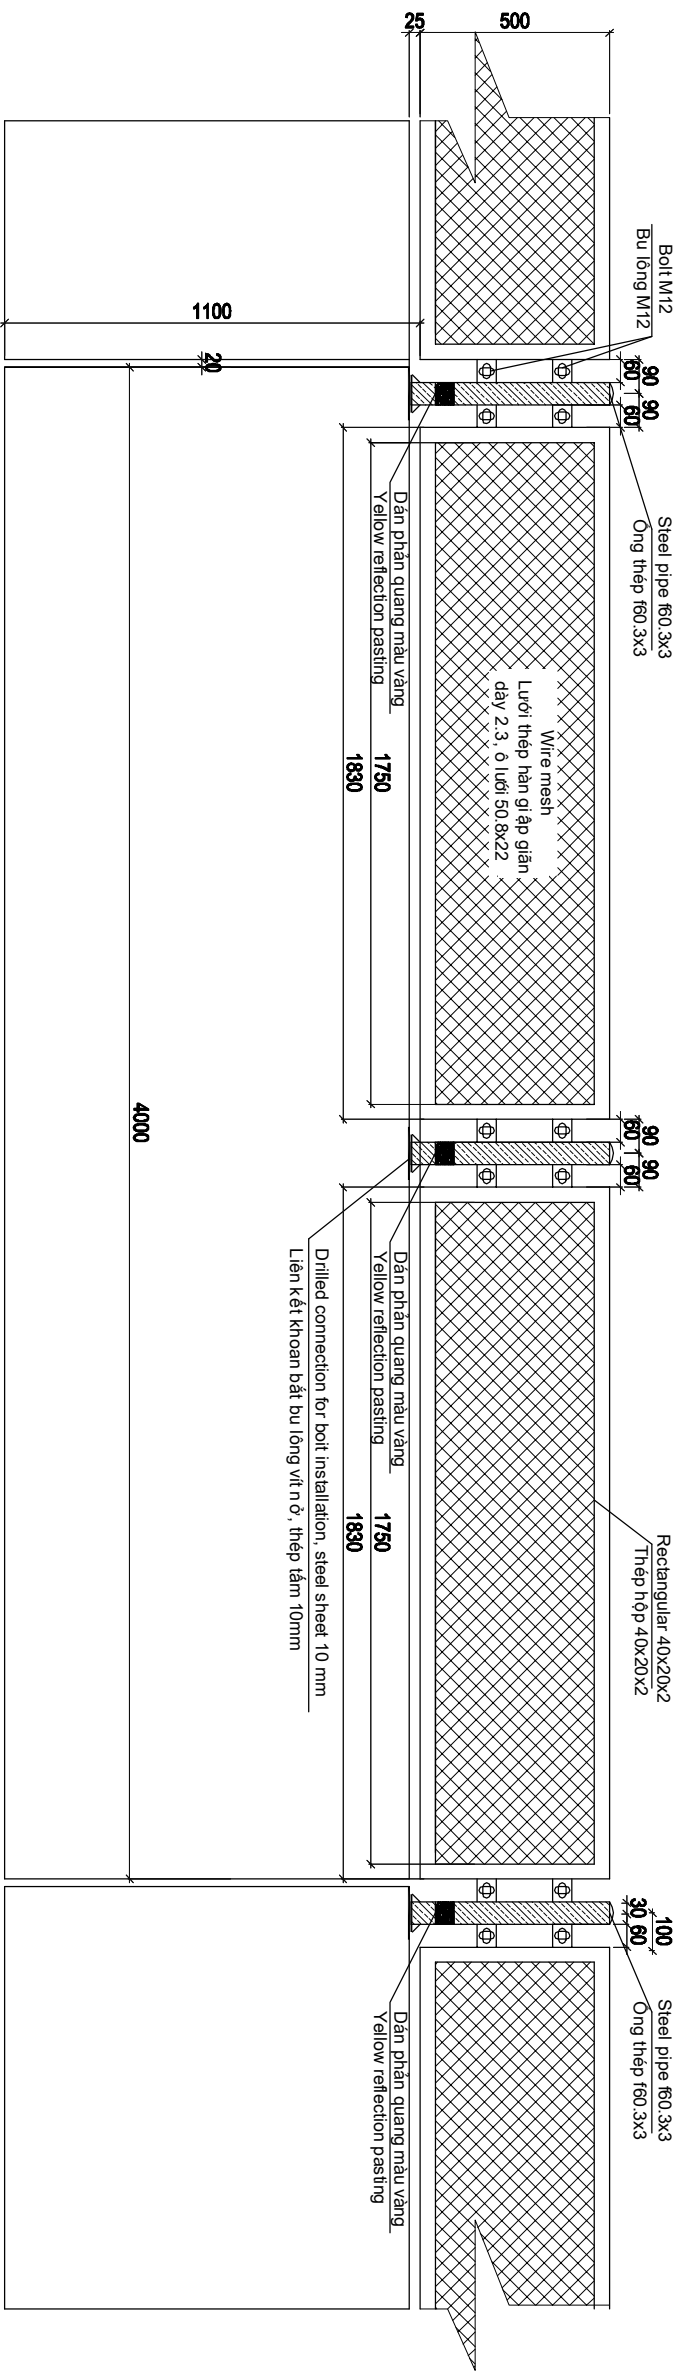


## On Way/Trên Tuyến

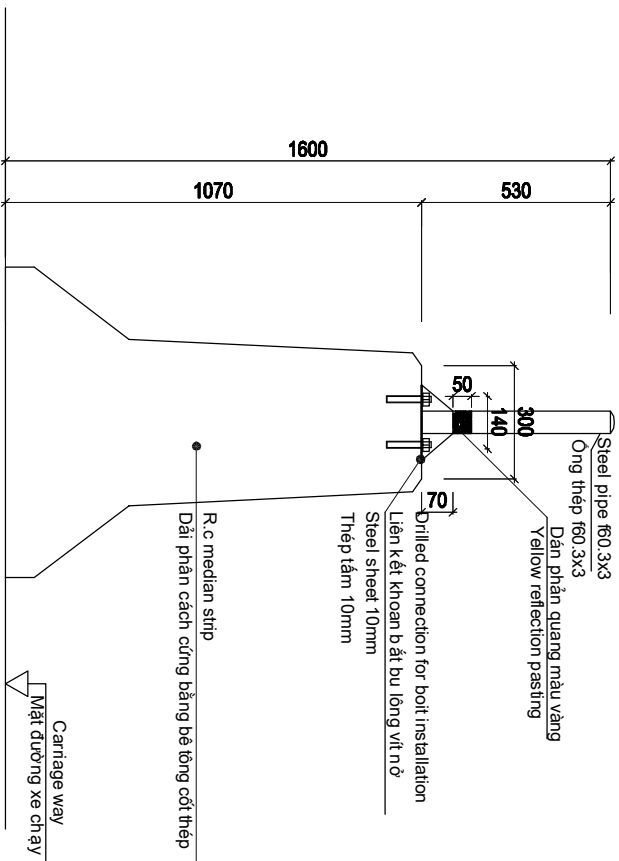



### Detail Of Frame Connection

## Chi Tiết Liên Kết Khung


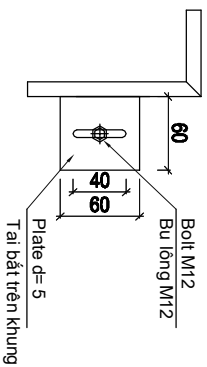


### Detail Of Post Connection

## Chi Tiết Liên Kết Cột

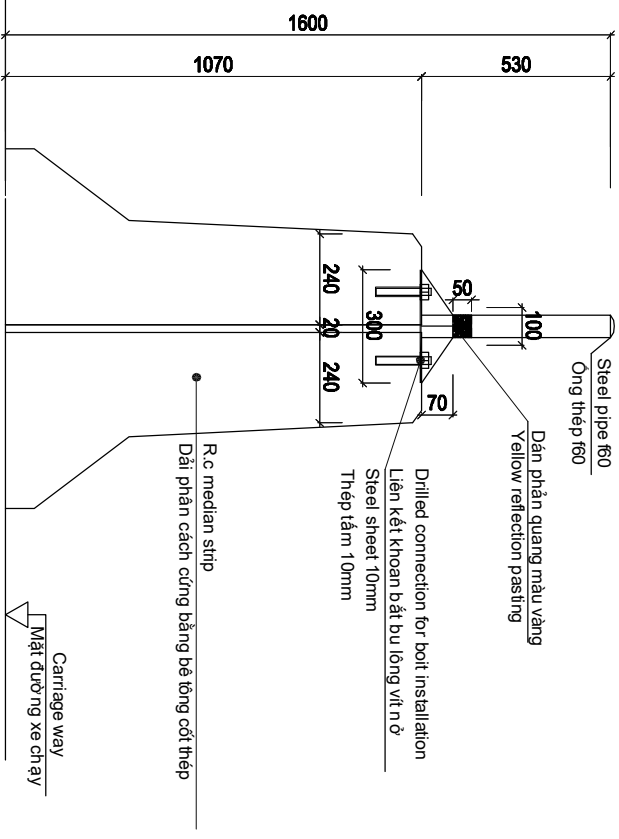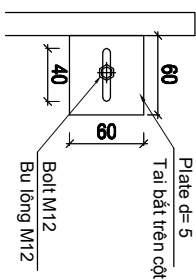

## On Bridge/Trên Cầu

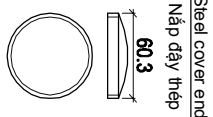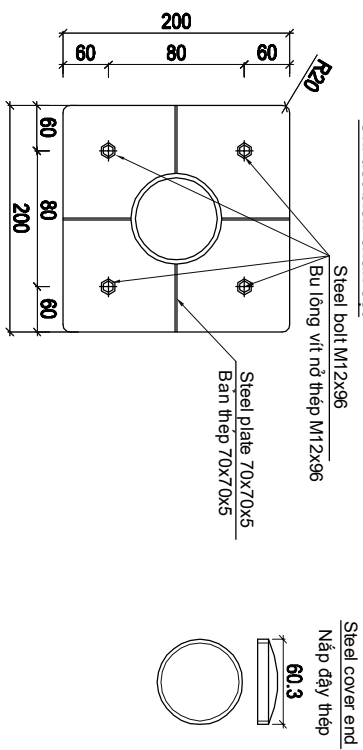

**\*REMARK/GHI CHÙ:**

All dimension are millimeter

Steel sheet is connected with drilled bolt into DPC

Dimensioni di steel sheet piling (ZS) and di bridge (SS)

All parts (details) shall be hot dipped galvanized

1  
2  
84

Mặt bích được thiết kế kết nối

Kích thước mặt bích (200x200x5)mm trên tuyến và (300x

Cấu tạo dài phân cách trên đường sẽ được chỉnh sửa lại cho toàn bộ các gói thầu

Toàn bộ tấm, cột, bu lông được mạ kẽm nhúng nóng.

MINISTRY OF TRANSPORT VIETNAM		ENGINEERING DESIGN CONSULTANT		REMARKS:			
CLIENT	PROJECT MANAGEMENT CONSULTANT	The Joint Venture of Nippon Koei Co., Ltd. Nippon Engineering Consultants Co., Ltd. Chodai Co., Ltd. Thai Engineering Consultants Co., Ltd.					
VIETNAM EXPRESSWAY CORPORATION	PROJECT MANAGEMENT UNIT NO.85						
		DA NANG-QUANG NGAI EXPRESSWAY DEVELOPMENT PROJECT					
		Package: 14B1 Section: Km065+000 - Km099+500.00					
		DETAIL OF ANTI-GLARE PLATE					
		CHI TIẾT TẤM CHỐNG LÒA					
		DRAWING NO.		REV. NO.			
		3					