


TYPICAL CROSS SECTION OF EXPRESSWAY / CẮT NGANG ĐIỆN HÌNH ĐƯỜNG CAO TỐC

TYPE 01: EMBANKMENT / NỀN ĐẬP


(SCALE / TỈ LỆ: 1/200)

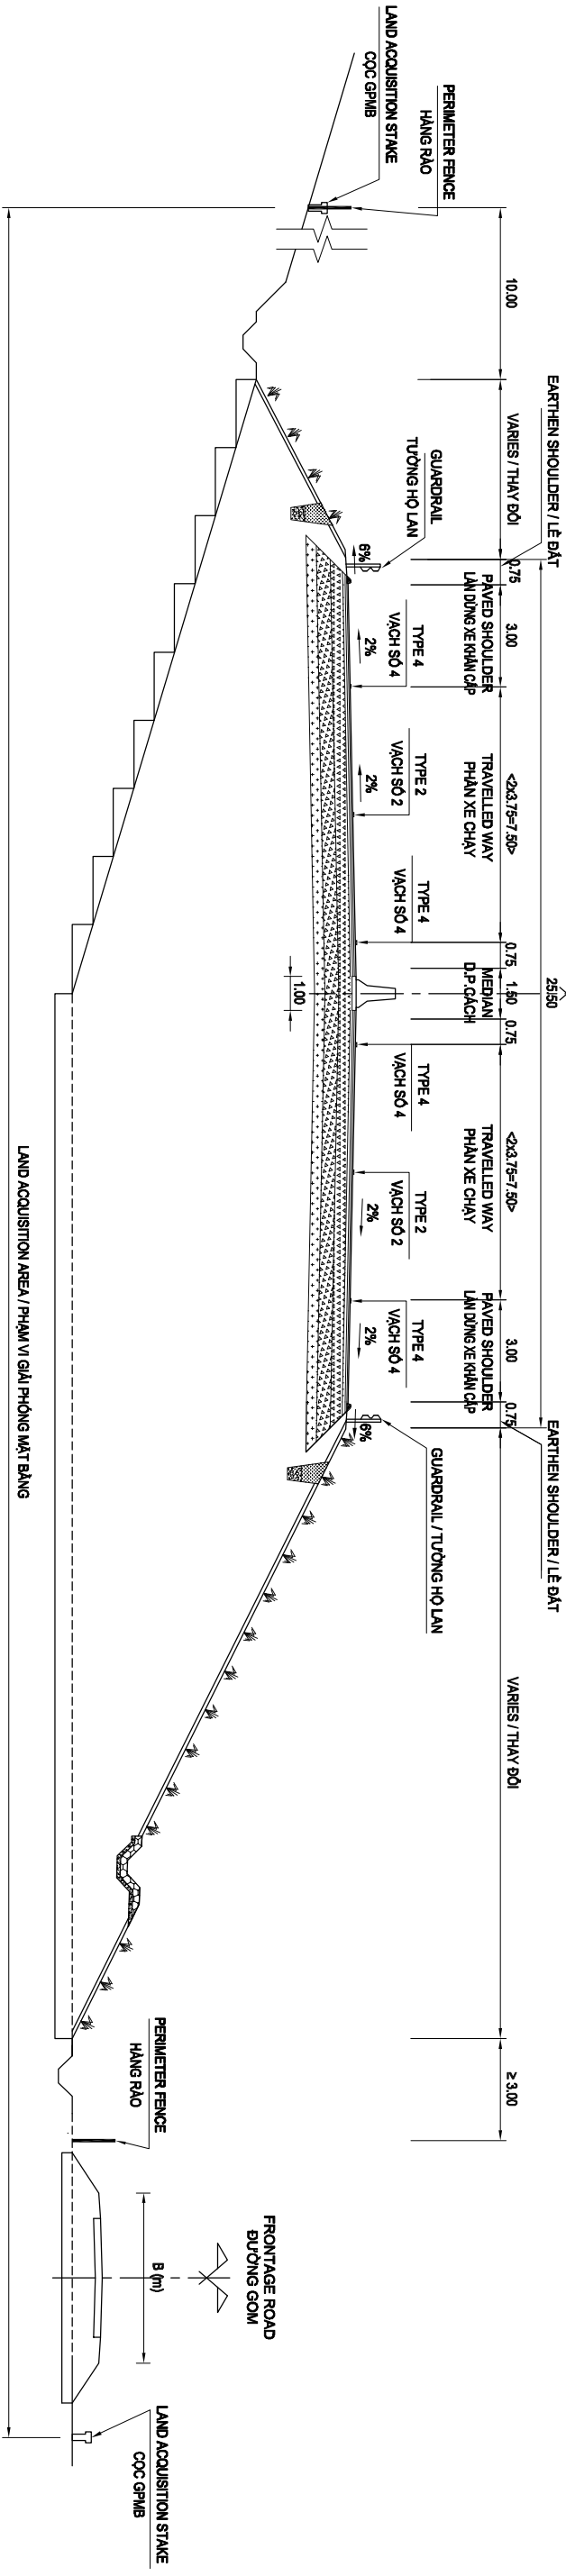

TYPICAL CROSS SECTION OF EXPRESSWAY / CẮT NGANG ĐIỆN HÌNH ĐƯỜNG CAO TỐC

TYPE 02: EXCAVATION / NỀN ĐÀO



(SCALE / TỈ LỆ: 1/200)

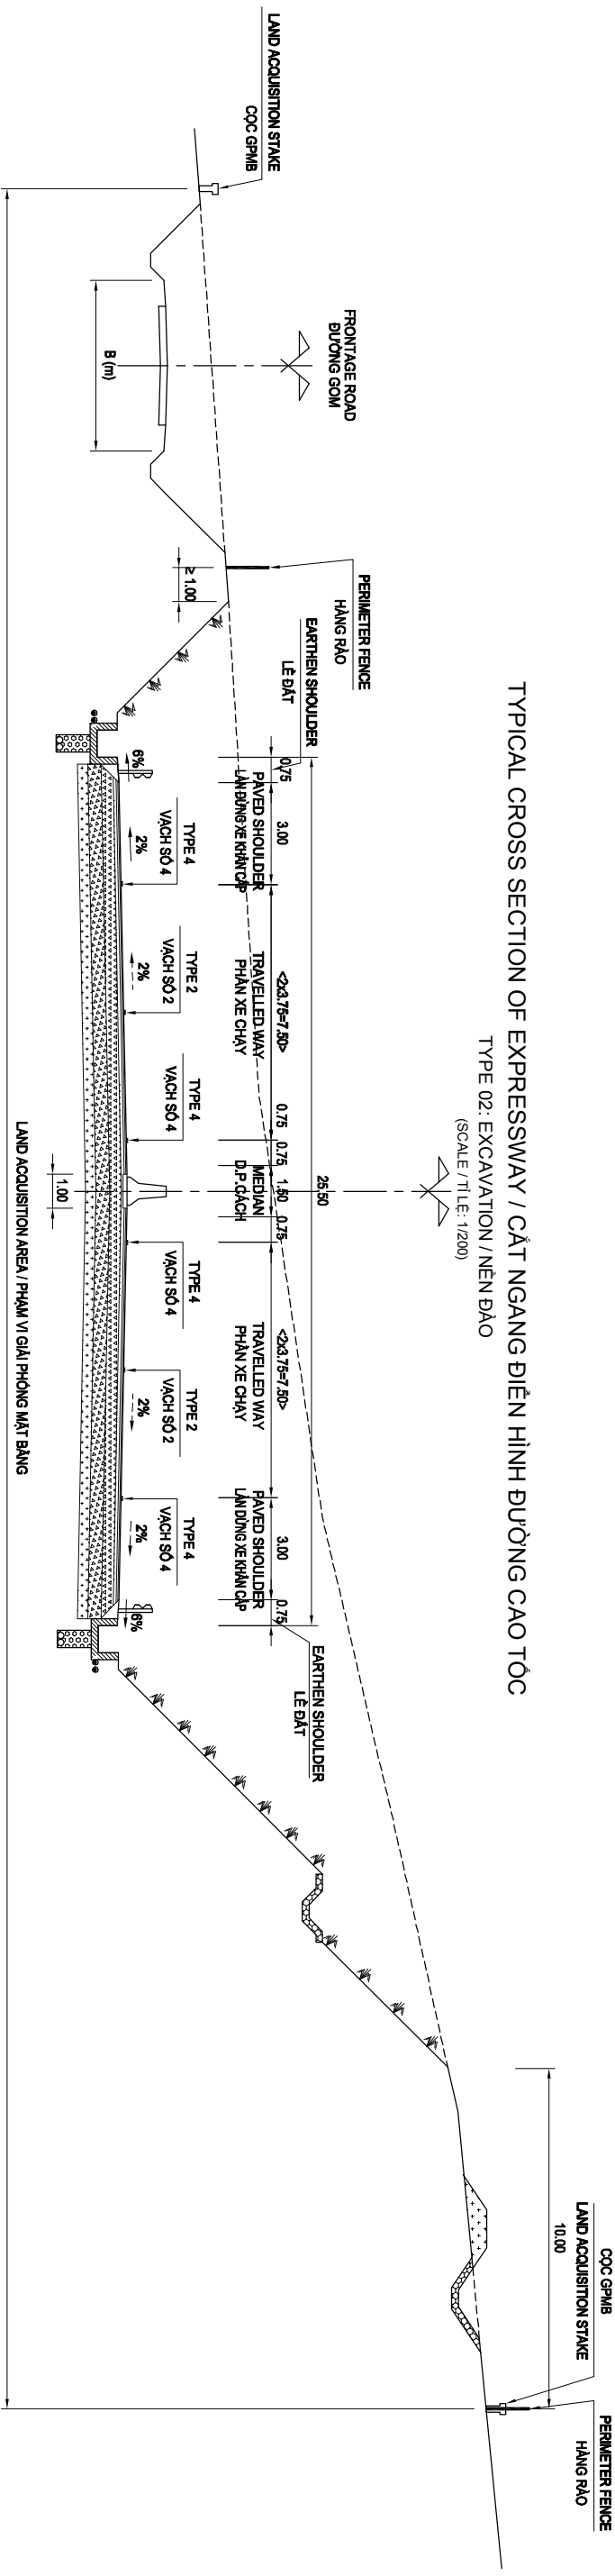

NOTES / GHI CHÚ:

1. ALL DIMENSIONS ARE IN METTER UNLESS OTHERWISE INDICATED.
2. DETAIL OF PAVEMENT MARKINGS, GUARDRAIL, FENCE REFER TO OTHER DRAWINGS.
- CHI TIẾT CÁC VẠCH SƠN KẼ ĐƯỜNG, TƯỜNG HỒ LAN, HÀNG RÀO XEM Ở BẢN VẼ KHÁC.

MINISTRY OF TRANSPORT VIETNAM		ENGINEERING DESIGN CONSULTANT		REMARKS:				DA NANG-QUANG NGAI EXPRESSWAY DEVELOPMENT PROJECT Package: 14B2 Station: Km099+500.00-:Km139+203.627			
CLIENT	PROJECT MANAGEMENT CONSULTANT	The Joint Venture of Nippon Koei Co., Ltd. Nippon Engineering Consultants Co., Ltd. Chodai Co., Ltd. Thai Engineering Consultants Co., Ltd.									
VIETNAM EXPRESSWAY CORPORATION	PROJECT MANAGEMENT UNIT NO.85										
				PREPARED BY		CHECKED BY		APPROVED BY		TYPICAL CROSS SECTION OF EXPRESSWAY (1/3)	
				NAME		NGUYEN VU MANH		I. ISHIMOTO		MẶT CÁT NGANG ĐIỆN HÌNH ĐƯỜNG CAO TỐC (1/3)	
				SIGNATURE						SCALE	
				DATE						AS SHOWN / ĐÃ GHI	
								DRAWING NO.		REV. NO.	
								PG14B2-M1-TC-010		1	

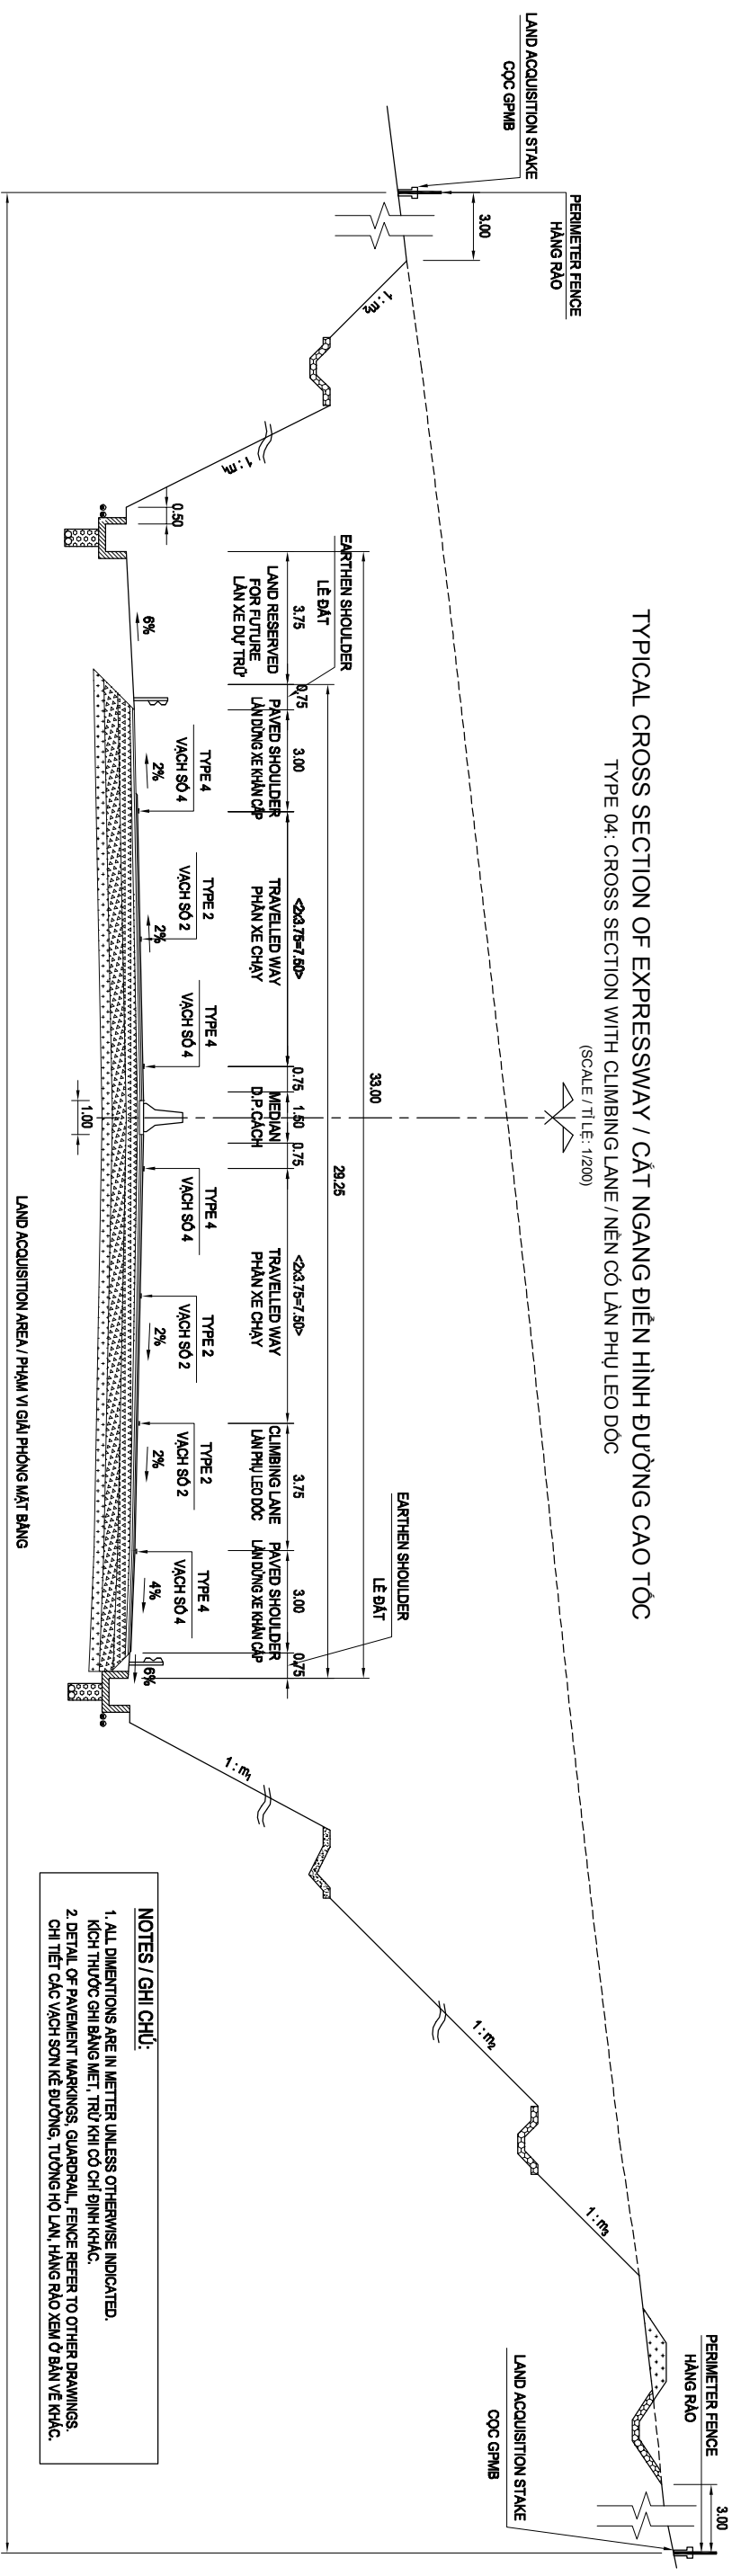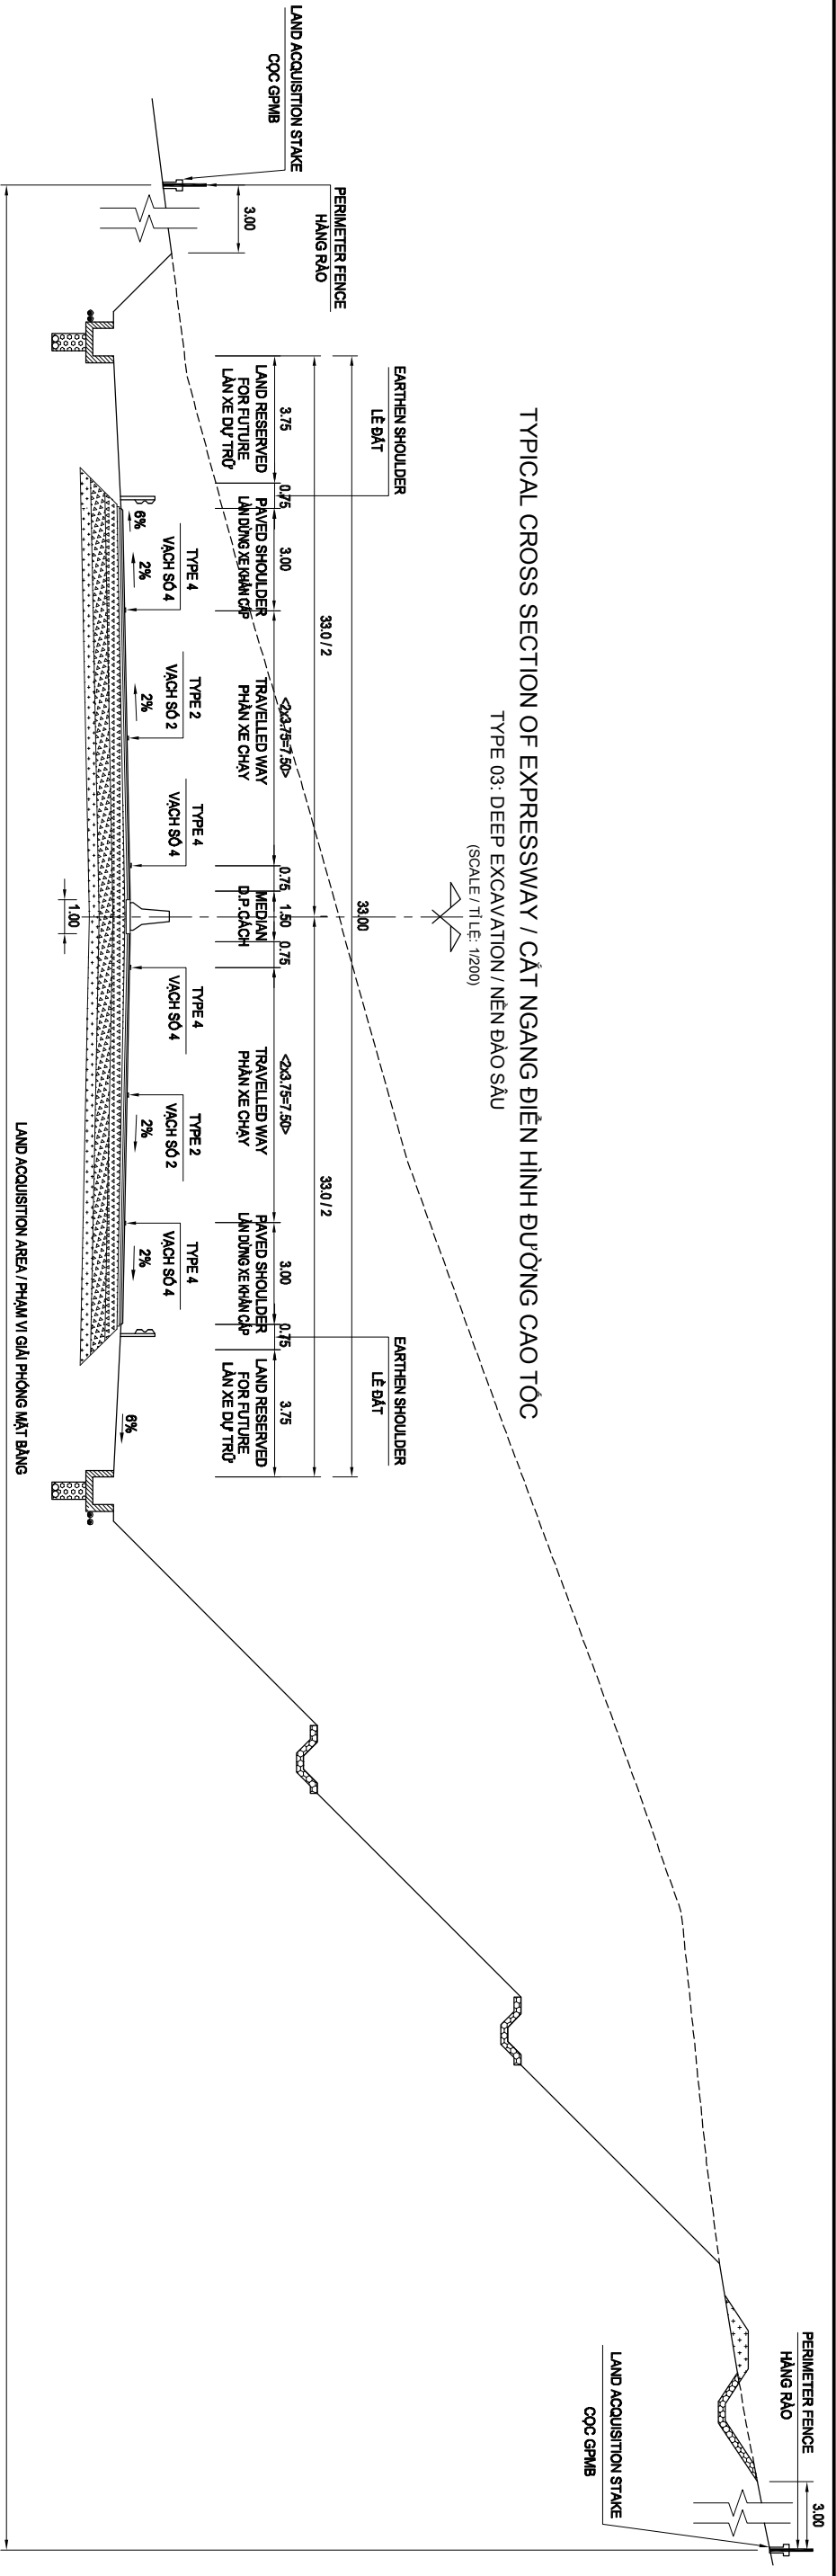

NOTES / GHI CHÚ:


1. ALL DIMENTIONS ARE IN METER UNLESS OTHERWISE INDICATED.
KÍCH THƯỚC GHI BẢNG NÉT, TRỪ KHI CÒI CHỈ ĐỊNH KHÁC.

2. DETAIL OF PAVEMENT MARKINGS, GUARDRAIL, FENCE REFER TO OTHER DRAWINGS.
CHI TIẾT CÁC VẠCH SƠN KẼ ĐƯỜNG, TƯỜNG HỒ LÀN, HÀNG RÀO XEM Ở BẢN VẼ KHÁC.

MINISTRY OF TRANSPORT VIETNAM		ENGINEERING DESIGN CONSULTANT		REMARKS:				
CLIENT	PROJECT MANAGEMENT CONSULTANT	The Joint Venture of Nippon Koei Co., Ltd. Nippon Engineering Consultants Co., Ltd. Chodai Co., Ltd. Thai Engineering Consultants Co., Ltd.						
VIETNAM EXPRESSWAY CORPORATION	PROJECT MANAGEMENT UNIT NO.85							
DA NANG-QUANG NGAI EXPRESSWAY DEVELOPMENT PROJECT								
Package: 14B2 Station: Km099+500.00-:Km139+203.627								
		PREPARED BY	CHECKED BY	APPROVED BY	TYPICAL CROSS SECTION OF EXPRESSWAY (2/3)			
		NAME	NGUYEN VU MANH	TAKAYASU NAGAI	MẶT CẮT NGANG ĐIỆN HÌNH ĐƯỜNG CAO TỐC (2/3)			
		SIGNATURE		I. ISHIMOTO	SCALE			
		DATE			AS SHOWN / ĐÃ GHI	DRAWING NO.		
					PKG14B2-ML-T/C-020	REV. NO.		
						1		


TYPICAL CROSS SECTION OF EXPRESSWAY / CẮT NGANG ĐIỆN HÌNH ĐƯỜNG CAO TỐC

TYPE 05: AT BRIDGE / TÀI CẦU
(SCALE 1:200)

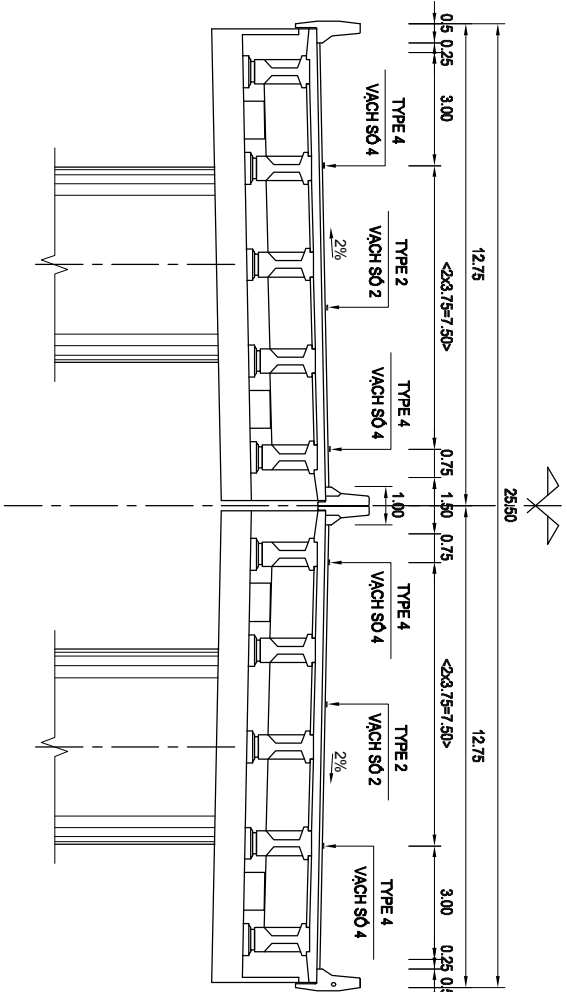

TYPICAL CROSS SECTION OF LINKING ROAD / CẮT NGANG ĐIỆN HÌNH TUYẾN NỘI ĐƯỜNG CAO TỐC

TYPE 06: EMBANKMENT / NỀN ĐẬP
(SCALE / TỈ LỆ: 1:200)

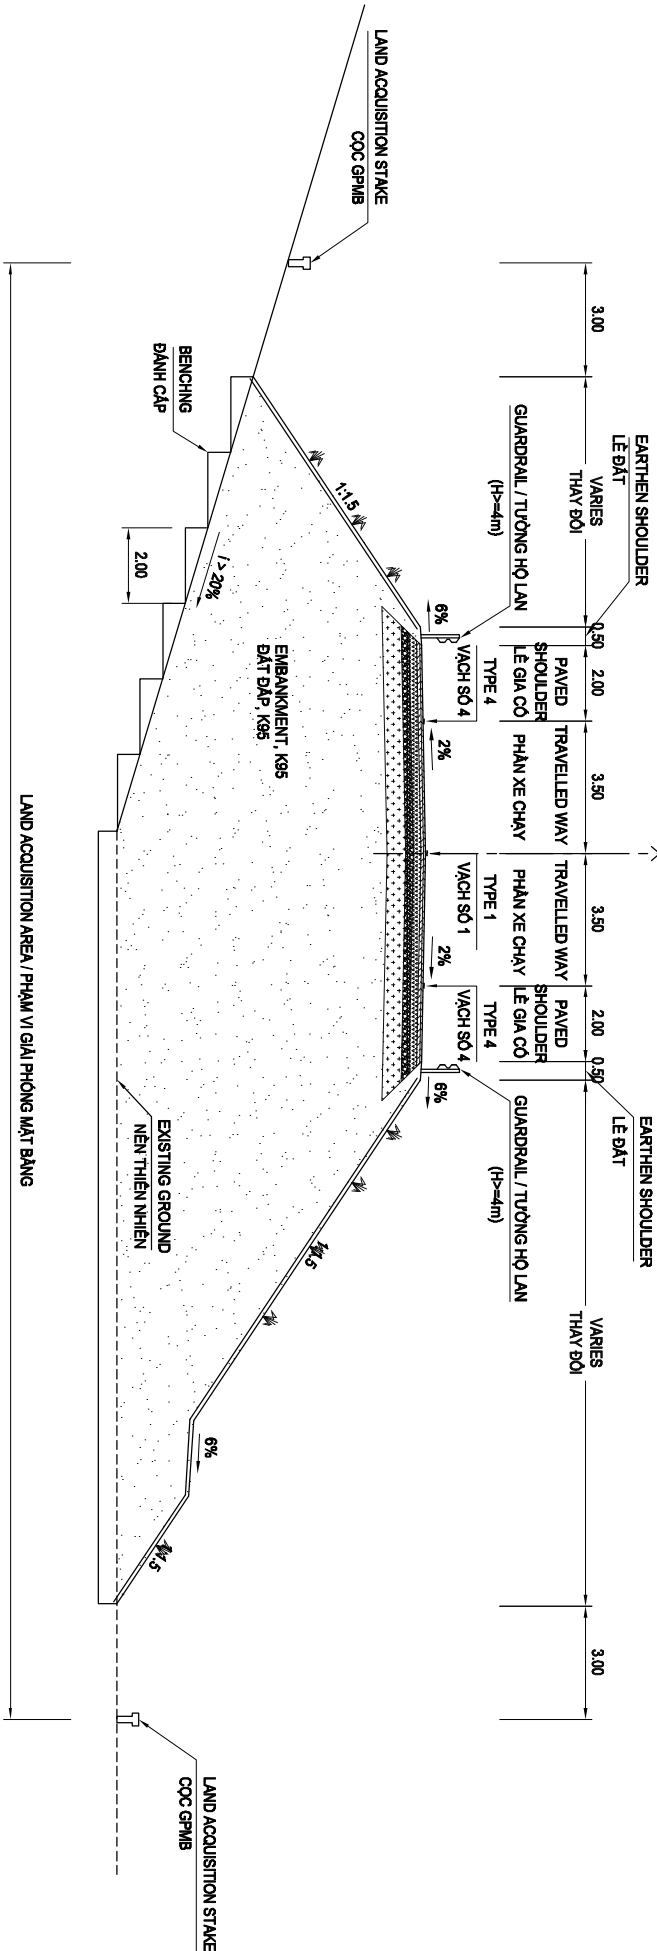

NOTES / GHI CHÚ:

- ALL DIMENSIONS ARE IN METTER UNLESS OTHERWISE INDICATED.
KÍCH THƯỚC GHI BẰNG MÊT, TRỪ KHI CÓ CHỈ ĐỊNH KHÁC.
- DETAIL OF PAVEMENT MARKINGS, GUARDRAIL, FENCE REFER TO OTHER DRAWINGS.
CHI TIẾT CÁC VẠCH SƠN KẼ ĐƯỜNG, TƯỜNG HỒ LÀN, HÀNG RÀO XEM Ở BẢN VẼ KHÁC.

MINISTRY OF TRANSPORT VIETNAM		ENGINEERING DESIGN CONSULTANT		REMARKS:		DA NANG-QUANG NGAI EXPRESSWAY DEVELOPMENT PROJECT					
						Package: 14B2 Station: Km099+500.00-:Km139+203.627					
CLIENT	PROJECT MANAGEMENT	The Joint Venture of Nippon Koei Co., Ltd. Nippon Engineering Consultants Co., Ltd. Chodai Co., Ltd. Thai Engineering Consultants Co., Ltd.				TYPICAL CROSS SECTION OF EXPRESSWAY (3/3)					
	MẶT CÁT NGANG ĐIỆN HÌNH ĐƯỜNG CAO TỐC (3/3)										
	SCALE										
	AS SHOWN / ĐÃ GHI										
VIETNAM EXPRESSWAY CORPORATION	PROJECT MANAGEMENT	UNIT NO.85					DRAWING NO.		REV. NO.		
							PKG14B2-ML-TC-030		1		