
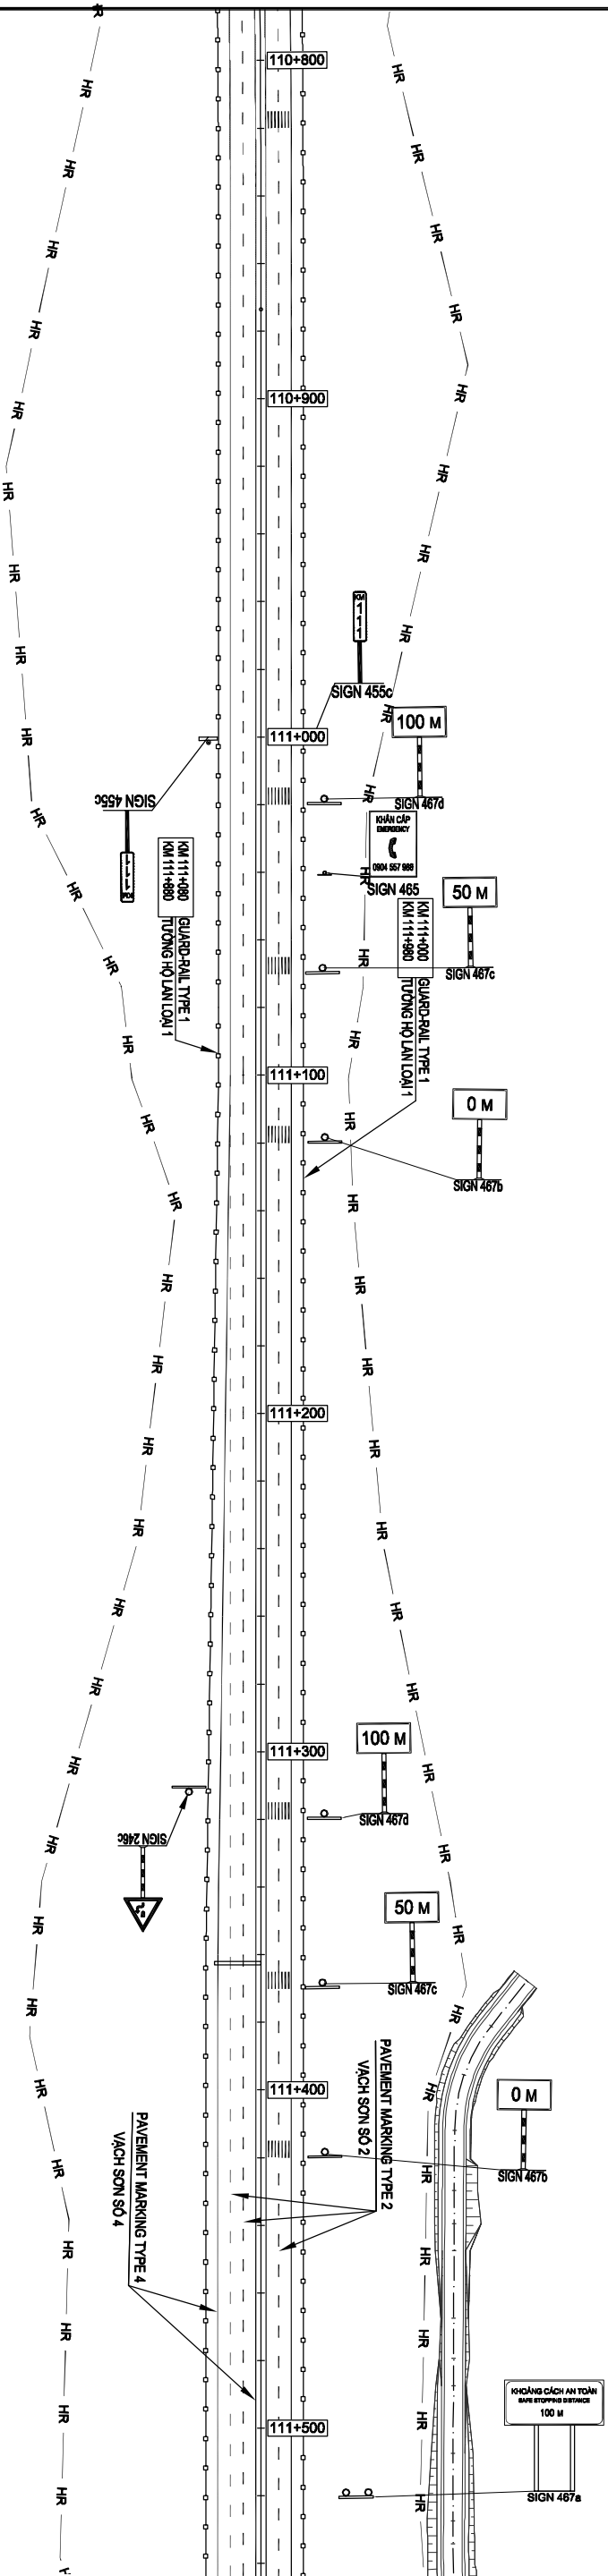


TO DA NANG



TO QUANG NGAI

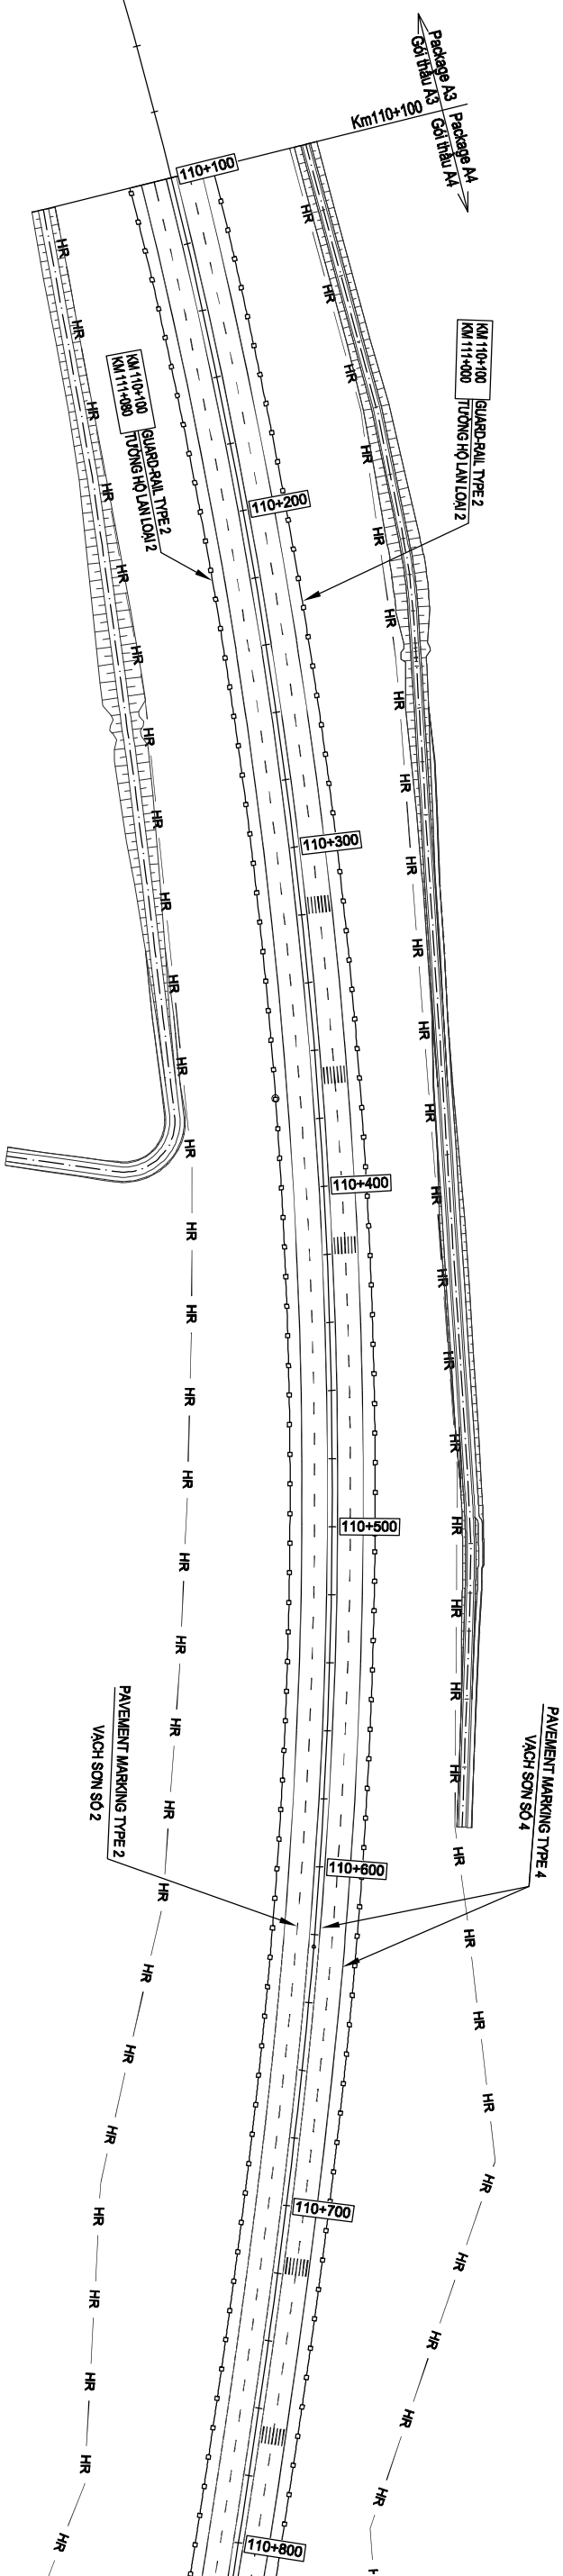

MINISTRY OF TRANSPORT VIETNAM		ENGINEERING DESIGN CONSULTANT		REMARKS:			
CLIENT	PROJECT MANAGEMENT	The Joint Venture of Nippon Koei Co., Ltd. Nippon Engineering Consultants Co., Ltd. Chodai Co., Ltd. Thai Engineering Consultants Co., Ltd.		DA NANG-QUANG NGAI EXPRESSWAY DEVELOPMENT PROJECT			
	CONSULTANT						
VIETNAM EXPRESSWAY CORPORATION		PROJECT MANAGEMENT	UNIT NO.85	PREPARED BY		CHECKED BY	APPROVED BY
				NAME		HOANG DUC CHAU	TAKAYASU NAGAI
				SIGNATURE			ISHIMOTO
				DATE			
				SCALE		1/2000	
				DRAWING NO.		PKG14B2-M-L-PTS-110	
				REV. NO.			3

TO DA NANG



TO QUANG NGAI

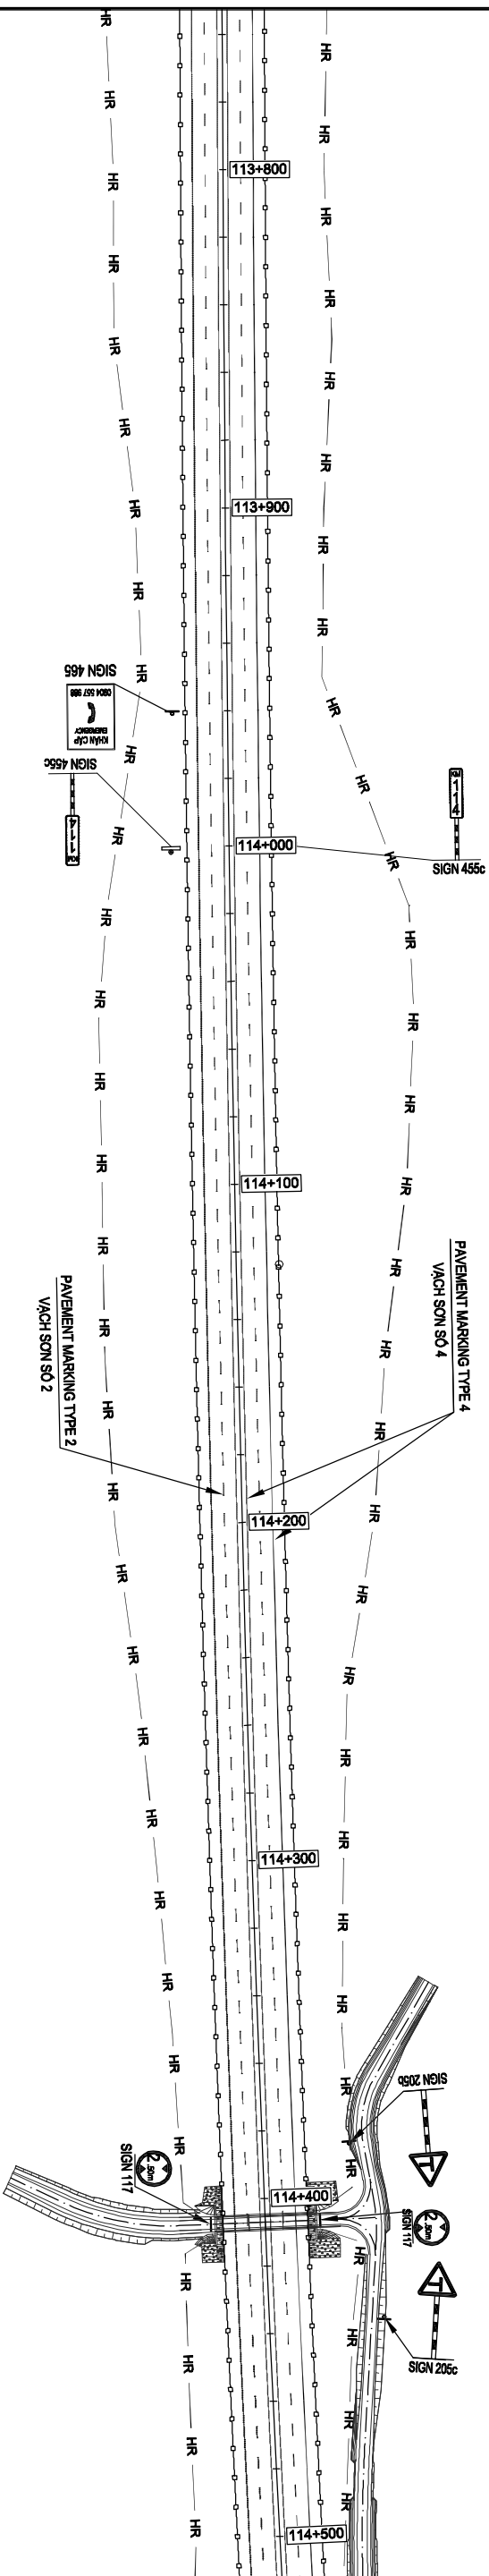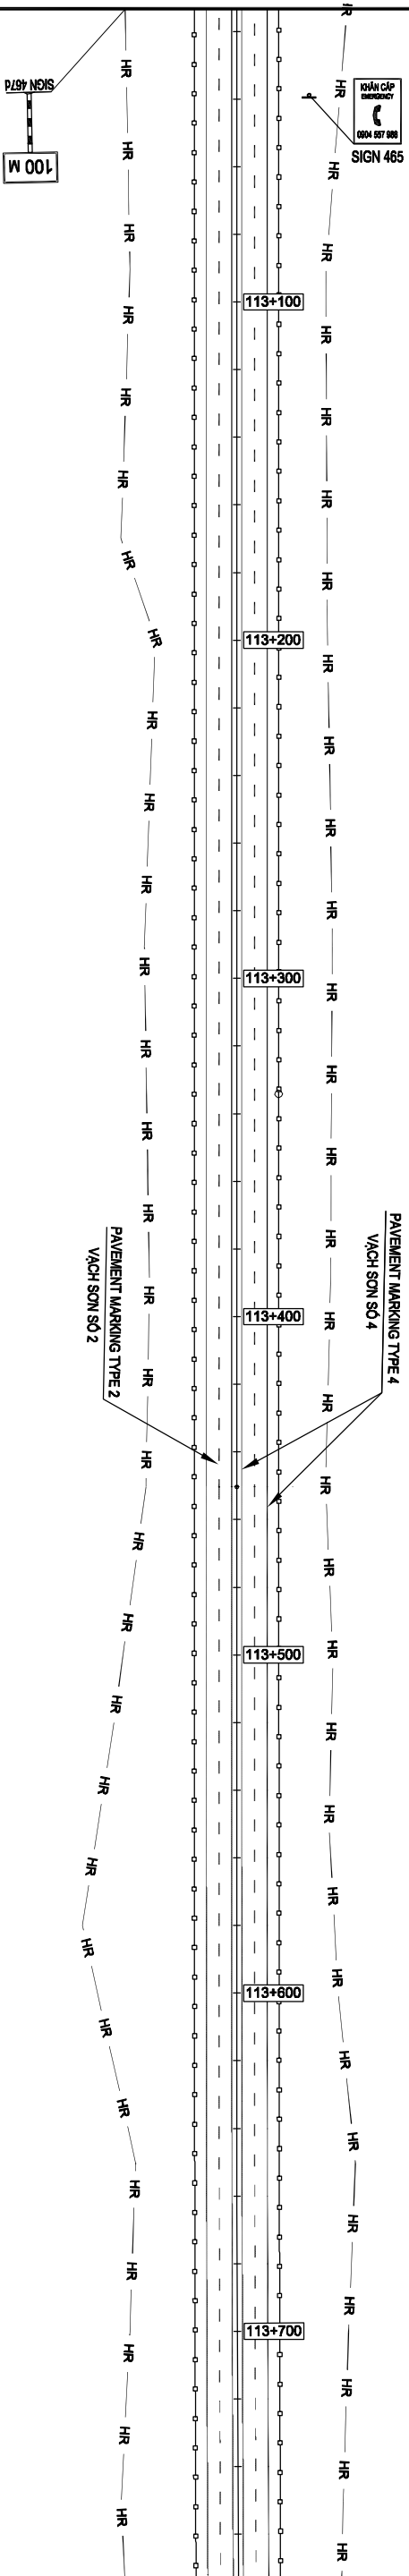

MINISTRY OF TRANSPORT VIETNAM		ENGINEERING DESIGN CONSULTANT		REMARKS:			
CLIENT	PROJECT MANAGEMENT	The Joint Venture of Nippon Koei Co., Ltd. Nippon Engineering Consultants Co., Ltd. Chodai Co., Ltd. Thai Engineering Consultants Co., Ltd.		DA NANG-QUANG NGAI EXPRESSWAY DEVELOPMENT PROJECT			
	CONSULTANT						
VIETNAM EXPRESSWAY CORPORATION		PROJECT MANAGEMENT	UNIT NO.85	PACKAGE: 14B2 Station: Km99+500.00-:Km139+203.627			
				PREPARED BY	CHECKED BY	APPROVED BY	PLAN OF TRAFFIC SAFETY BÌNH ĐỒ TỒ CHỨC GIAO THÔNG
				NAME	HOANG DUC CHAU	TAKAYASU NAGAI	
				SIGNATURE			SCALE
				DATE			1/2000
							DRAWING NO.
							PKG14B2-ML-PTS-130
							REV. NO.
							3

TO DA NANG



TO QUANG NGAI

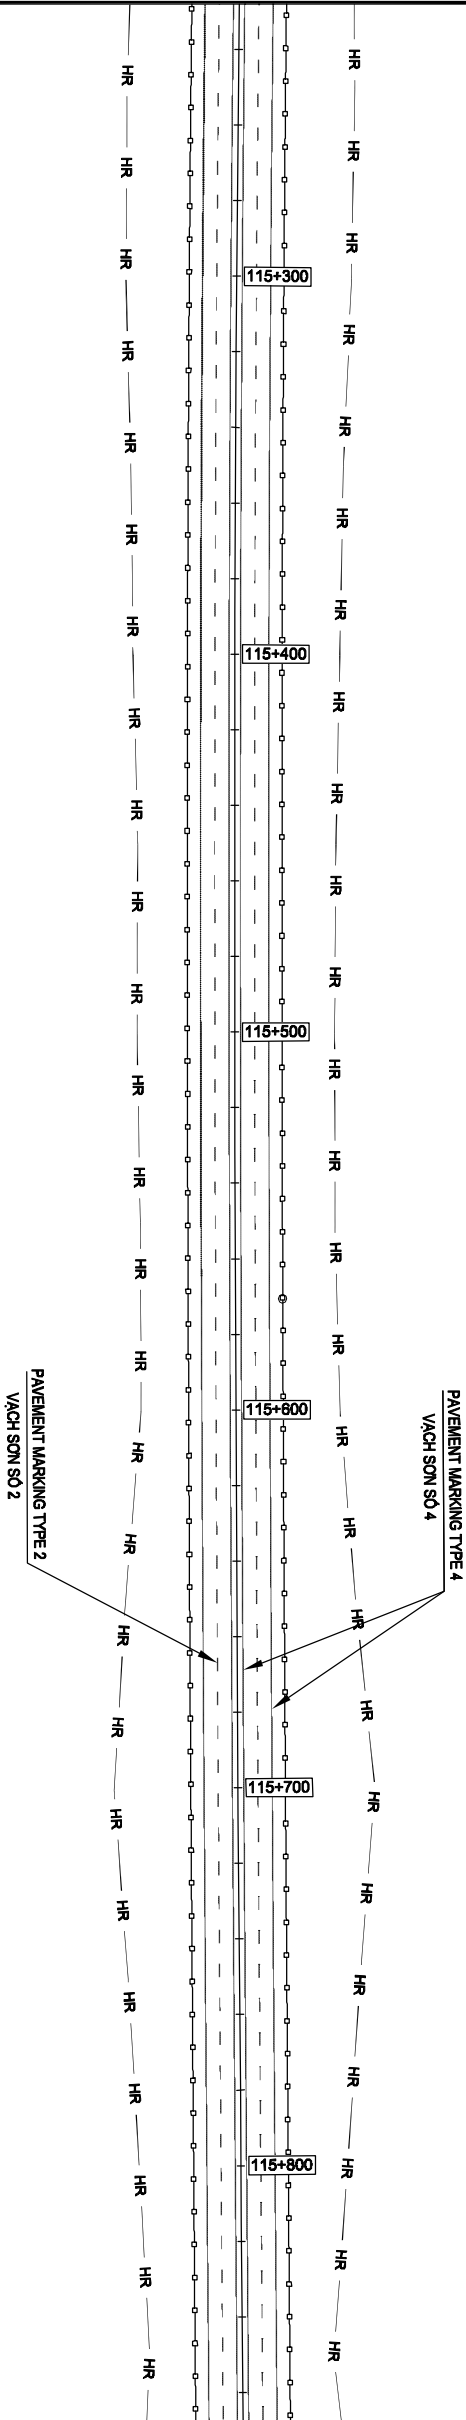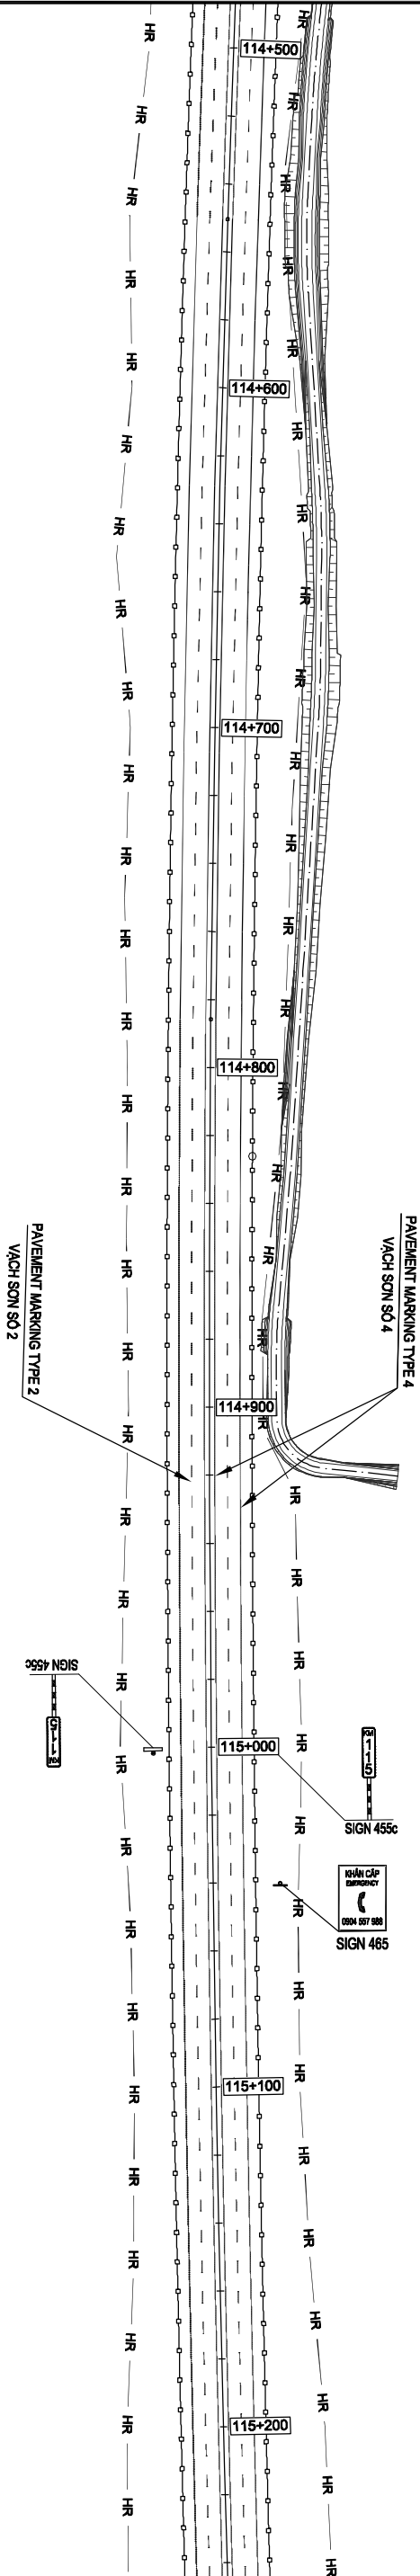

MINISTRY OF TRANSPORT VIETNAM		ENGINEERING DESIGN CONSULTANT		REMARKS:			
CLIENT	PROJECT MANAGEMENT	The Joint Venture of Nippon Koei Co., Ltd. Nippon Engineering Consultants Co., Ltd. Chodai Co., Ltd. Thai Engineering Consultants Co., Ltd.		<div>DA NANG-QUANG NGAI EXPRESSWAY DEVELOPMENT PROJECT</div> <div>Package: 14B2 Station: Km99+500.00-:Km139+203.627</div>			
	CONSULTANT						
VIETNAM EXPRESSWAY CORPORATION		PROJECT MANAGEMENT UNIT NO.85			PLAN OF TRAFFIC SAFETY		
					BÌNH ĐỒ TỒ CHỨC GIAO THÔNG		
					SCALE	DRAWING NO	REV. NO.
					1/2000	PKG14B2-ML-PTS-140	3

TO DA NANG



TO QUANG NGAI

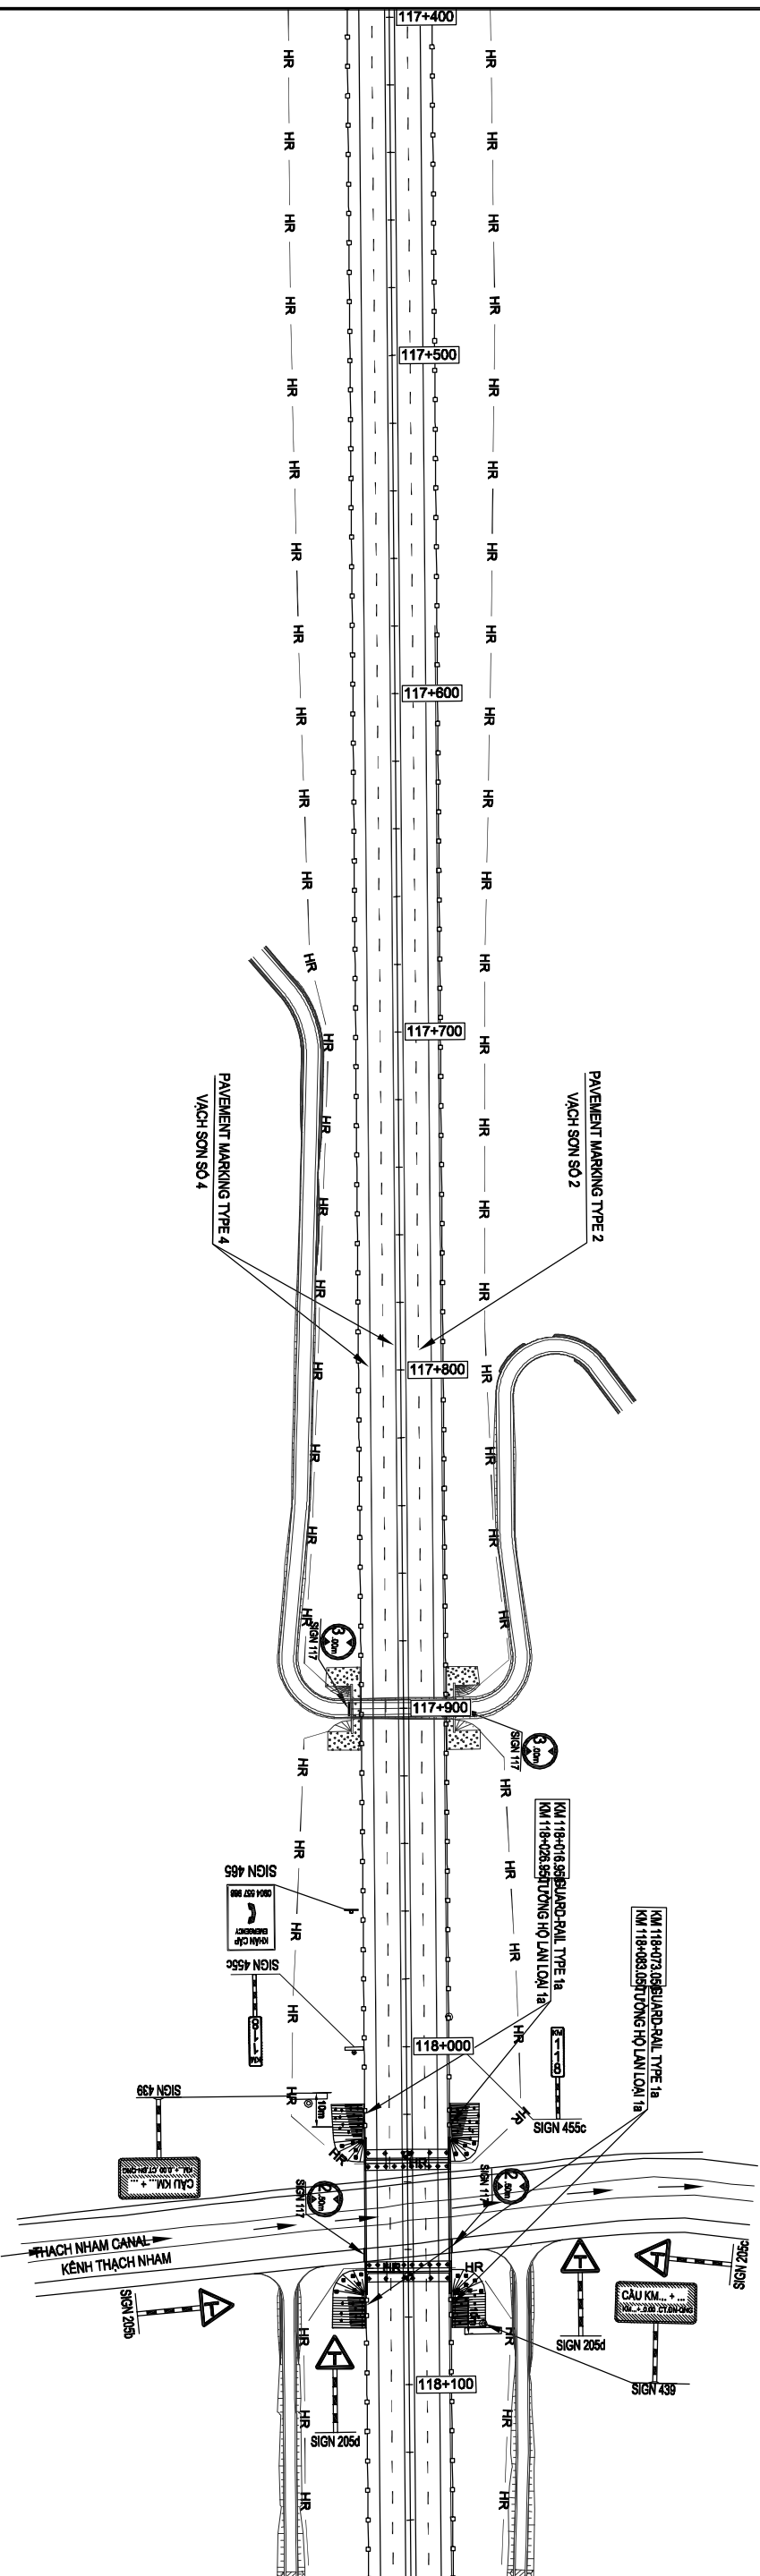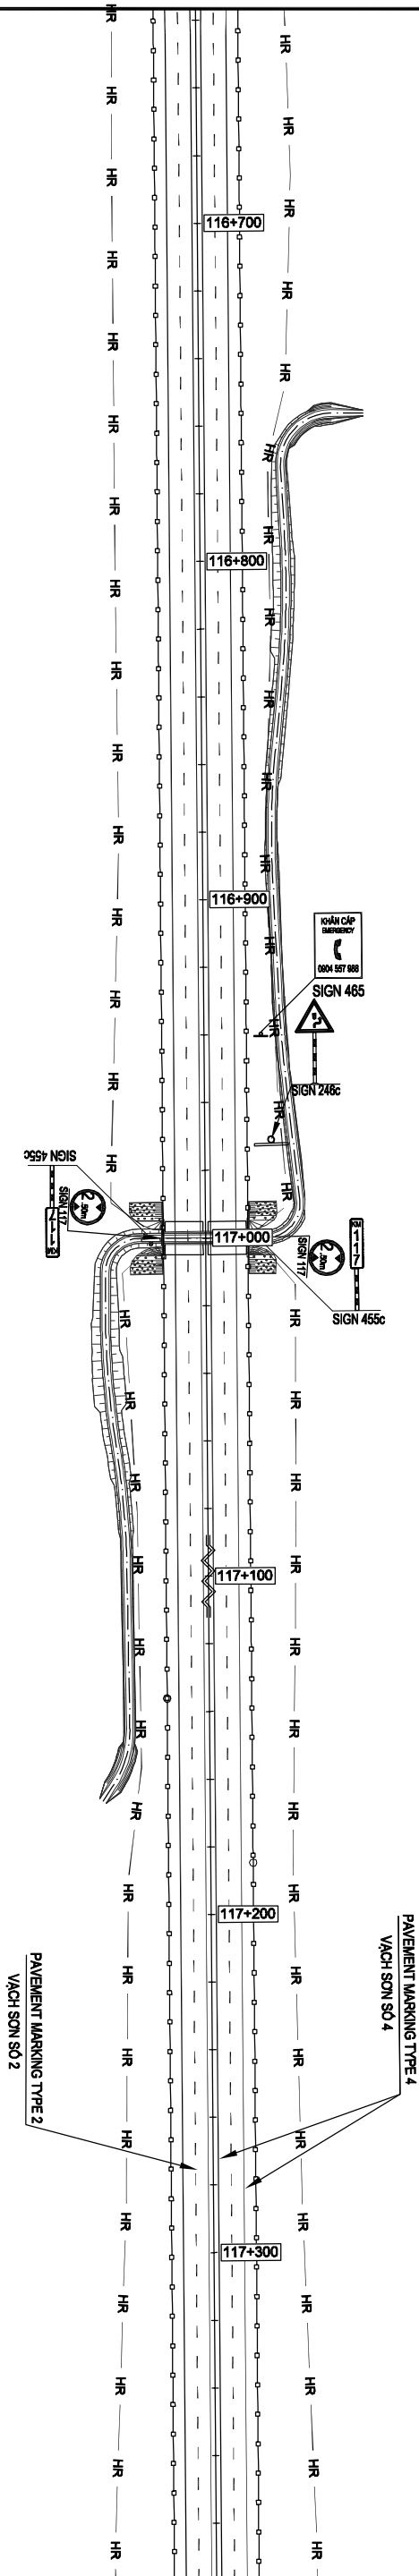

MINISTRY OF TRANSPORT VIETNAM		ENGINEERING DESIGN CONSULTANT		REMARKS:			
CLIENT	PROJECT MANAGEMENT	The Joint Venture of Nippon Koei Co., Ltd. Nippon Engineering Consultants Co., Ltd. Chodai Co., Ltd. Thai Engineering Consultants Co., Ltd.		DA NANG-QUANG NGAI EXPRESSWAY DEVELOPMENT PROJECT			
	CONSULTANT						
VIETNAM EXPRESSWAY CORPORATION		PROJECT MANAGEMENT	UNIT NO.85	PREPARED BY	CHECKED BY	APPROVED BY	PLAN OF TRAFFIC SAFETY
				NAME	HOANG DUC CHAU	TAKAYASU NAGAI	LISHIMOTO
				SIGNATURE			BÌNH ĐỒ TỒ CHỨC GIAO THÔNG
				DATE			SCALE
							1/2000
							DRAWING NO.
							PG04B2-M-PTS-180
							REV. NO.
							3

TO DA NANG



TO QUANG NGAI

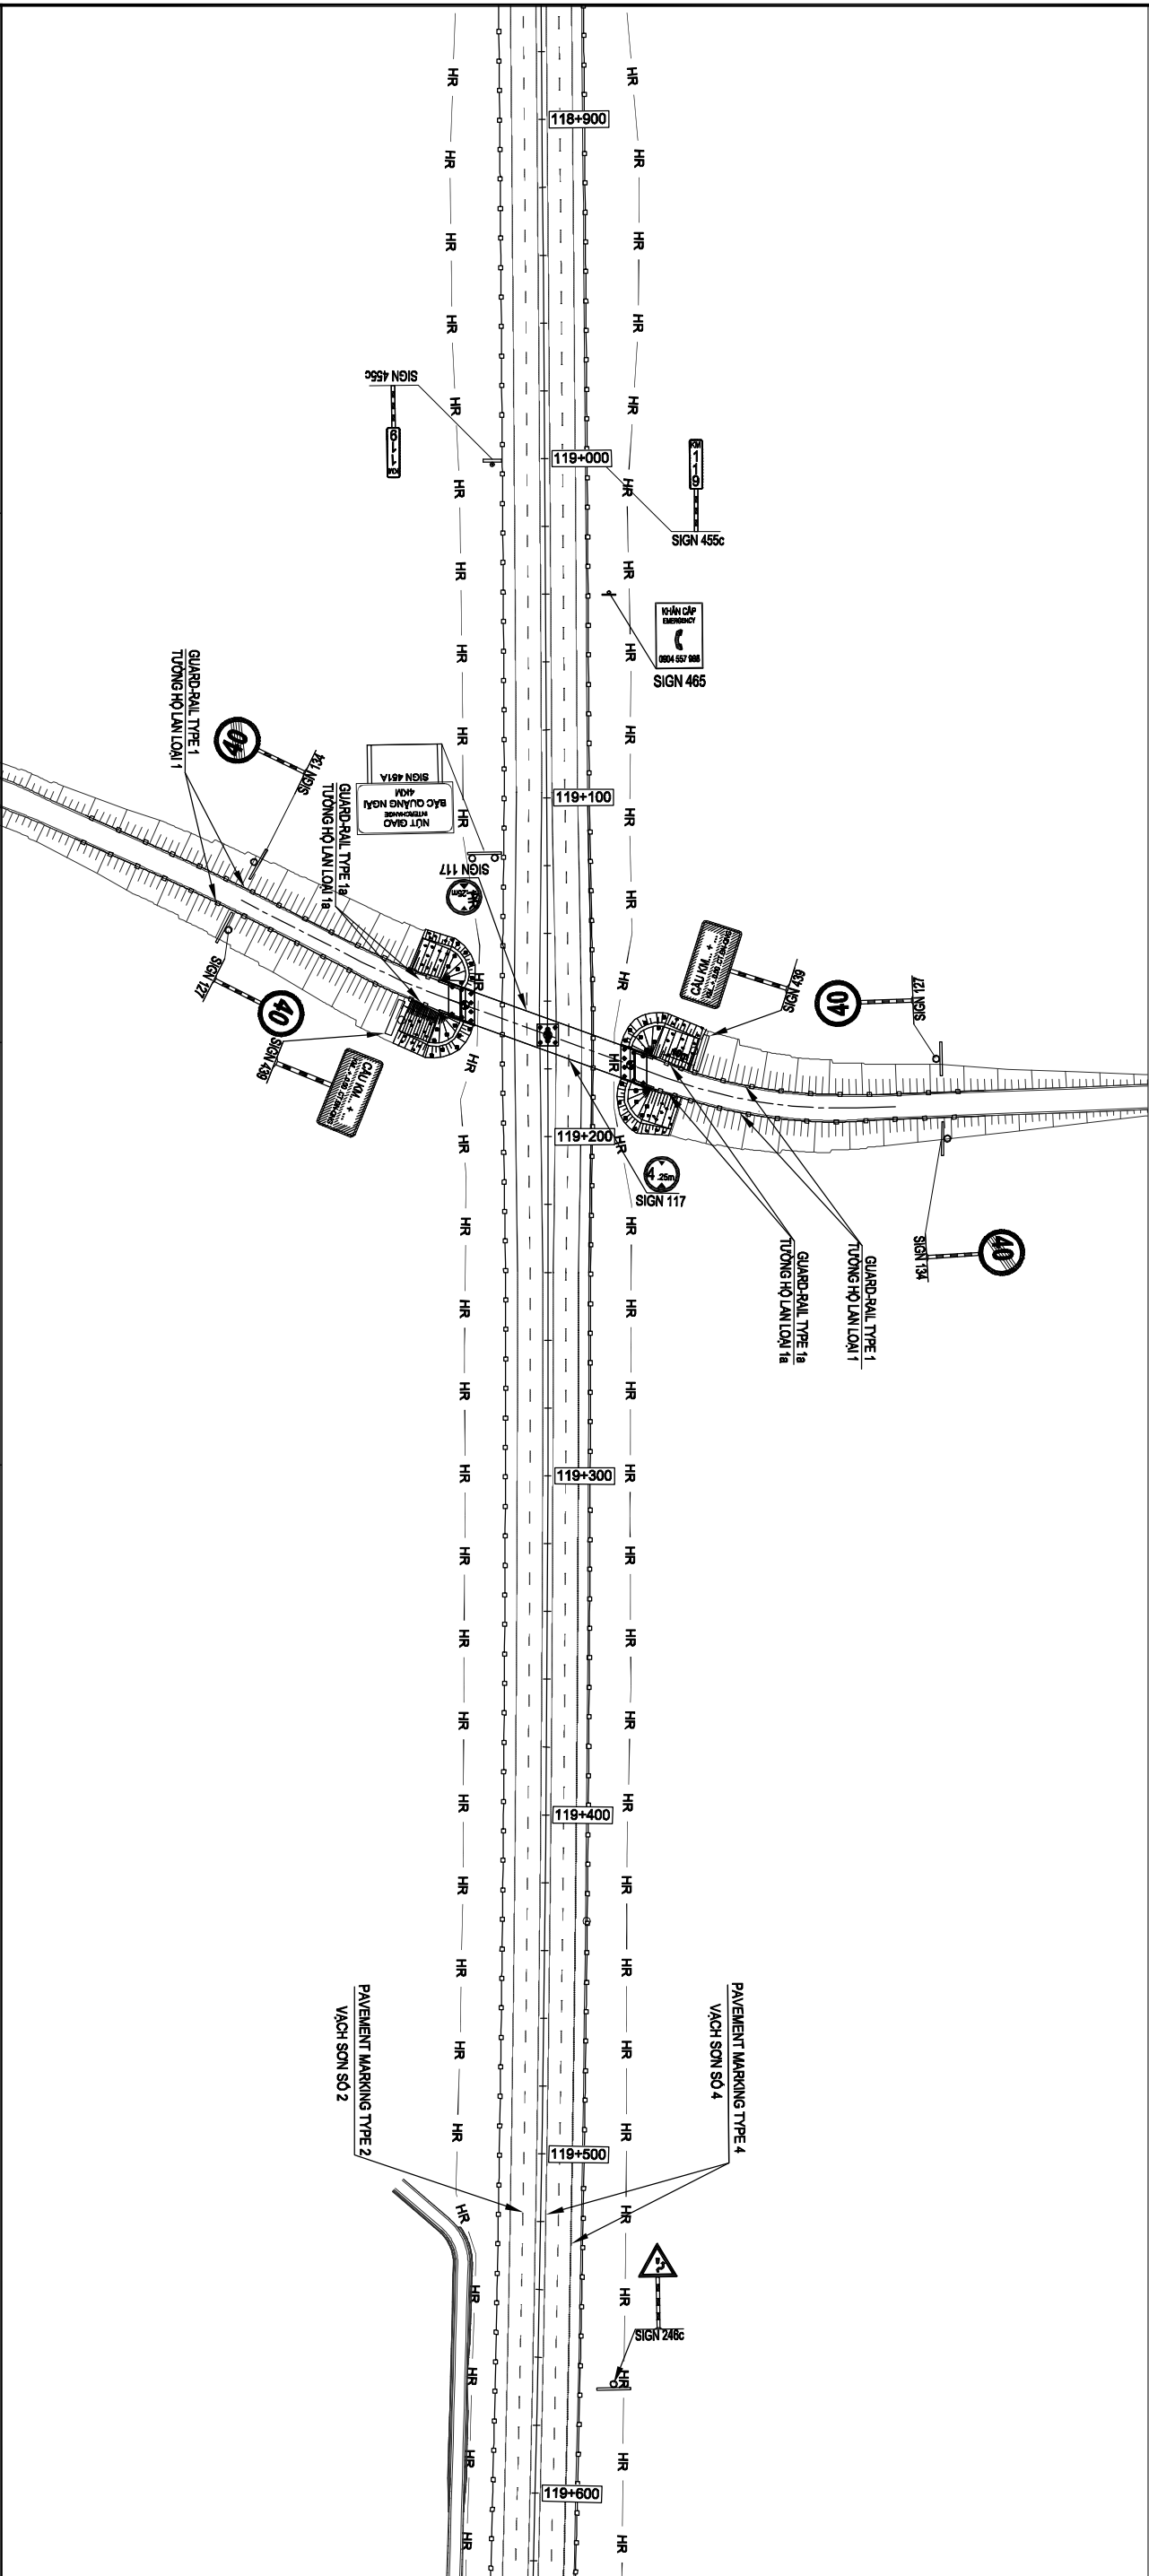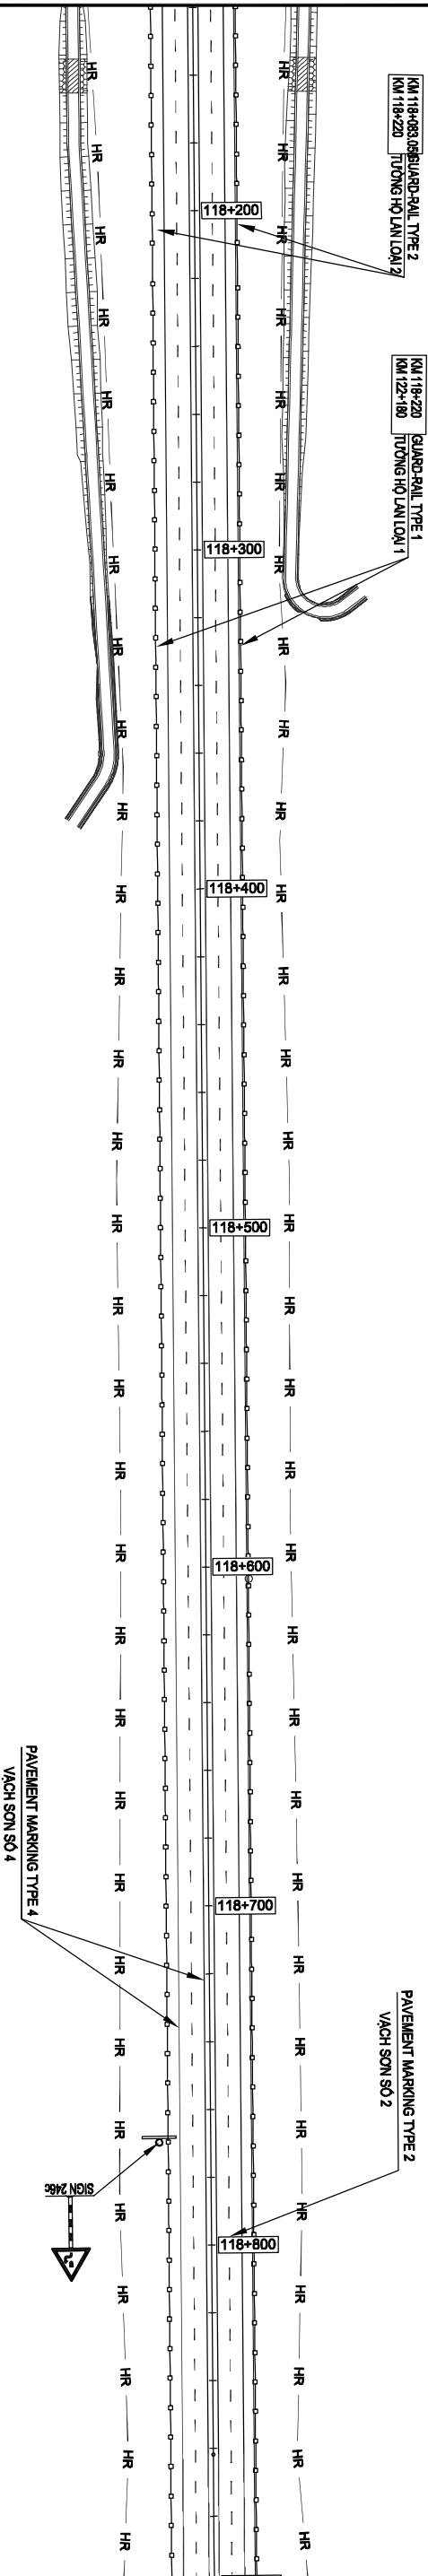

MINISTRY OF TRANSPORT VIETNAM		ENGINEERING DESIGN CONSULTANT		REMARKS:	
CLIENT	PROJECT MANAGEMENT	The Joint Venture of Nippon Koei Co., Ltd. Nippon Engineering Consultants Co., Ltd. Chodai Co., Ltd. Thai Engineering Consultants Co., Ltd.		DA NANG-QUANG NGAI EXPRESSWAY DEVELOPMENT PROJECT	
	CONSULTANT				
VIETNAM EXPRESSWAY CORPORATION		PROJECT MANAGEMENT	UNIT NO.85	NAME	PREPARED BY
				SIGNATURE	CHECKED BY
				DATE	APPROVED BY
					ISHIMOTO
					SCALE
					1/2000
					DRAWING NO.
					PKG14B2-ML-PTS-170
					REV. NO.
					3

TO DA NANG



TO QUANG NGAI

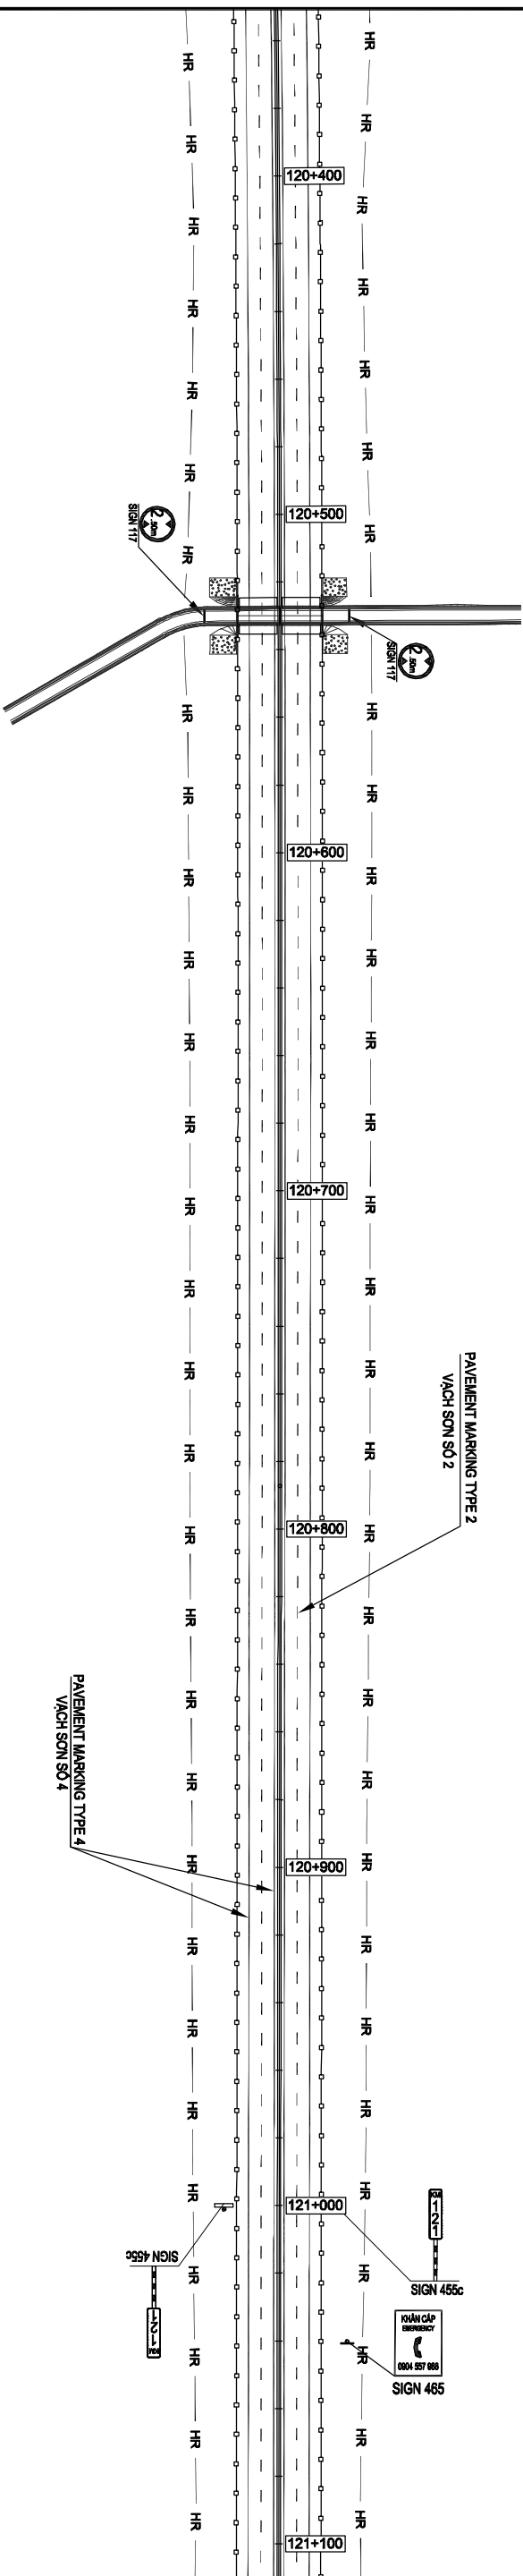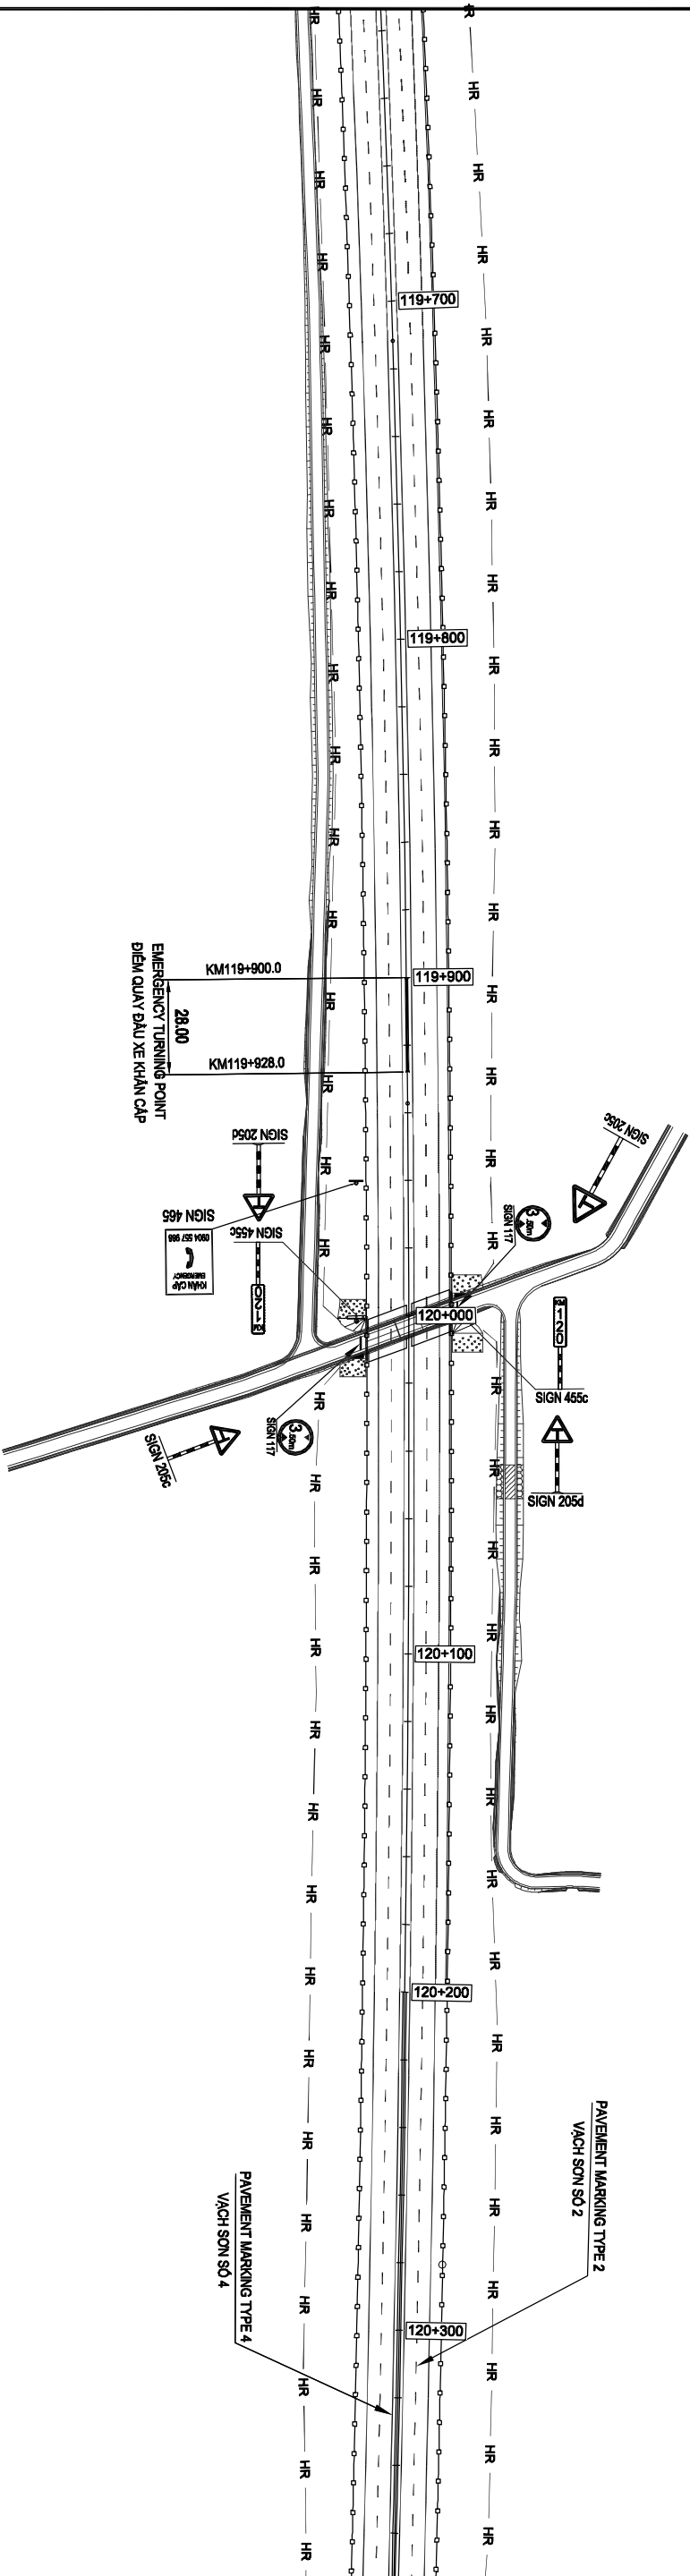

MINISTRY OF TRANSPORT VIETNAM		ENGINEERING DESIGN CONSULTANT		REMARKS:			
CLIENT	PROJECT MANAGEMENT	The Joint Venture of Nippon Koei Co., Ltd. Nippon Engineering Consultants Co., Ltd. Chodai Co., Ltd. Thai Engineering Consultants Co., Ltd.		DA NANG-QUANG NGAI EXPRESSWAY DEVELOPMENT PROJECT			
	CONSULTANT						
VIETNAM EXPRESSWAY CORPORATION		PROJECT MANAGEMENT	UNIT NO.85	PACKAGE: 14B2 Station: Km99+500.00.-:Km139+203.627			
				NAME	PREPARED BY	CHECKED BY	APPROVED BY
				SIGNATURE	HOANG DUC CHAU	TAKAYASU NAGAI	IISHIMOTO
				DATE			
				PLAN OF TRAFFIC SAFETY		BÌNH ĐỒ TỒ CHỨC GIAO THÔNG	
				SCALE		DRAWING NO	REV. NO.
				1/2000		PGC14B2-ML-PTS-180	3

TO DA NANG


TO QUANG NGAI

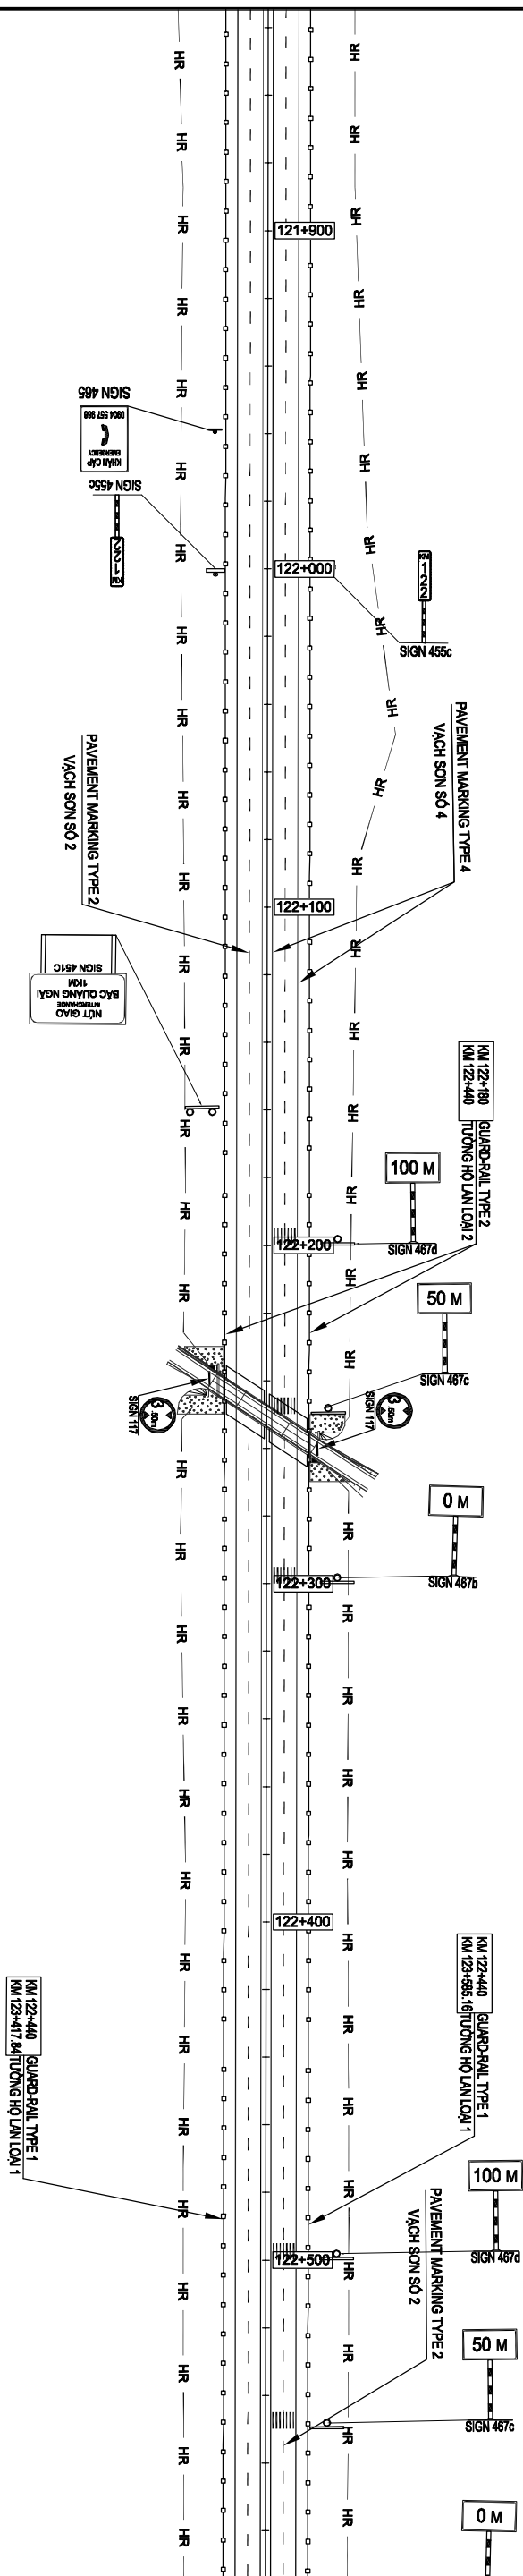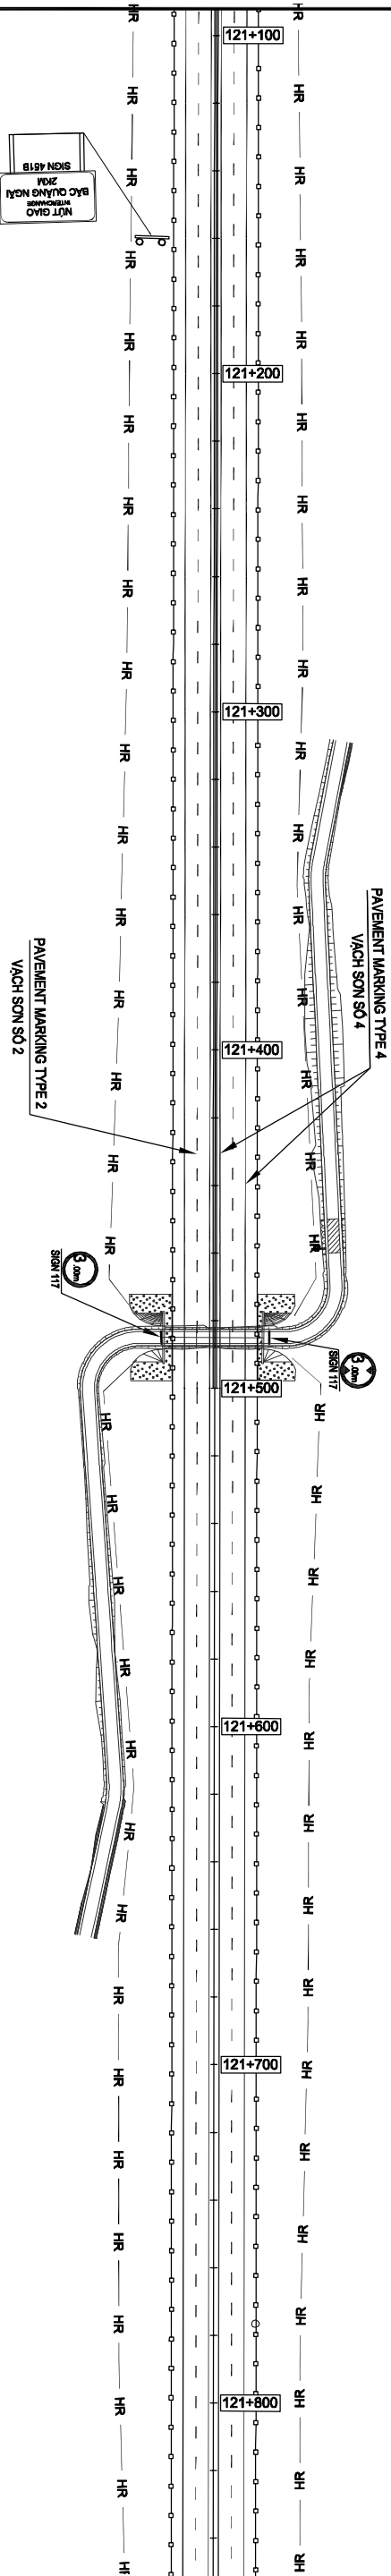


MINISTRY OF TRANSPORT VIETNAM		ENGINEERING DESIGN CONSULTANT		REMARKS:			
CLIENT	PROJECT MANAGEMENT CONSULTANT	The Joint Venture of Nippon Koei Co., Ltd. Nippon Engineering Consultants Co., Ltd. Chodai Co., Ltd. Thai Engineering Consultants Co., Ltd.					
VIETNAM EXPRESSWAY CORPORATION	PROJECT MANAGEMENT UNIT NO.85						

TO DA NANG

TO QUANG NGAI ➡

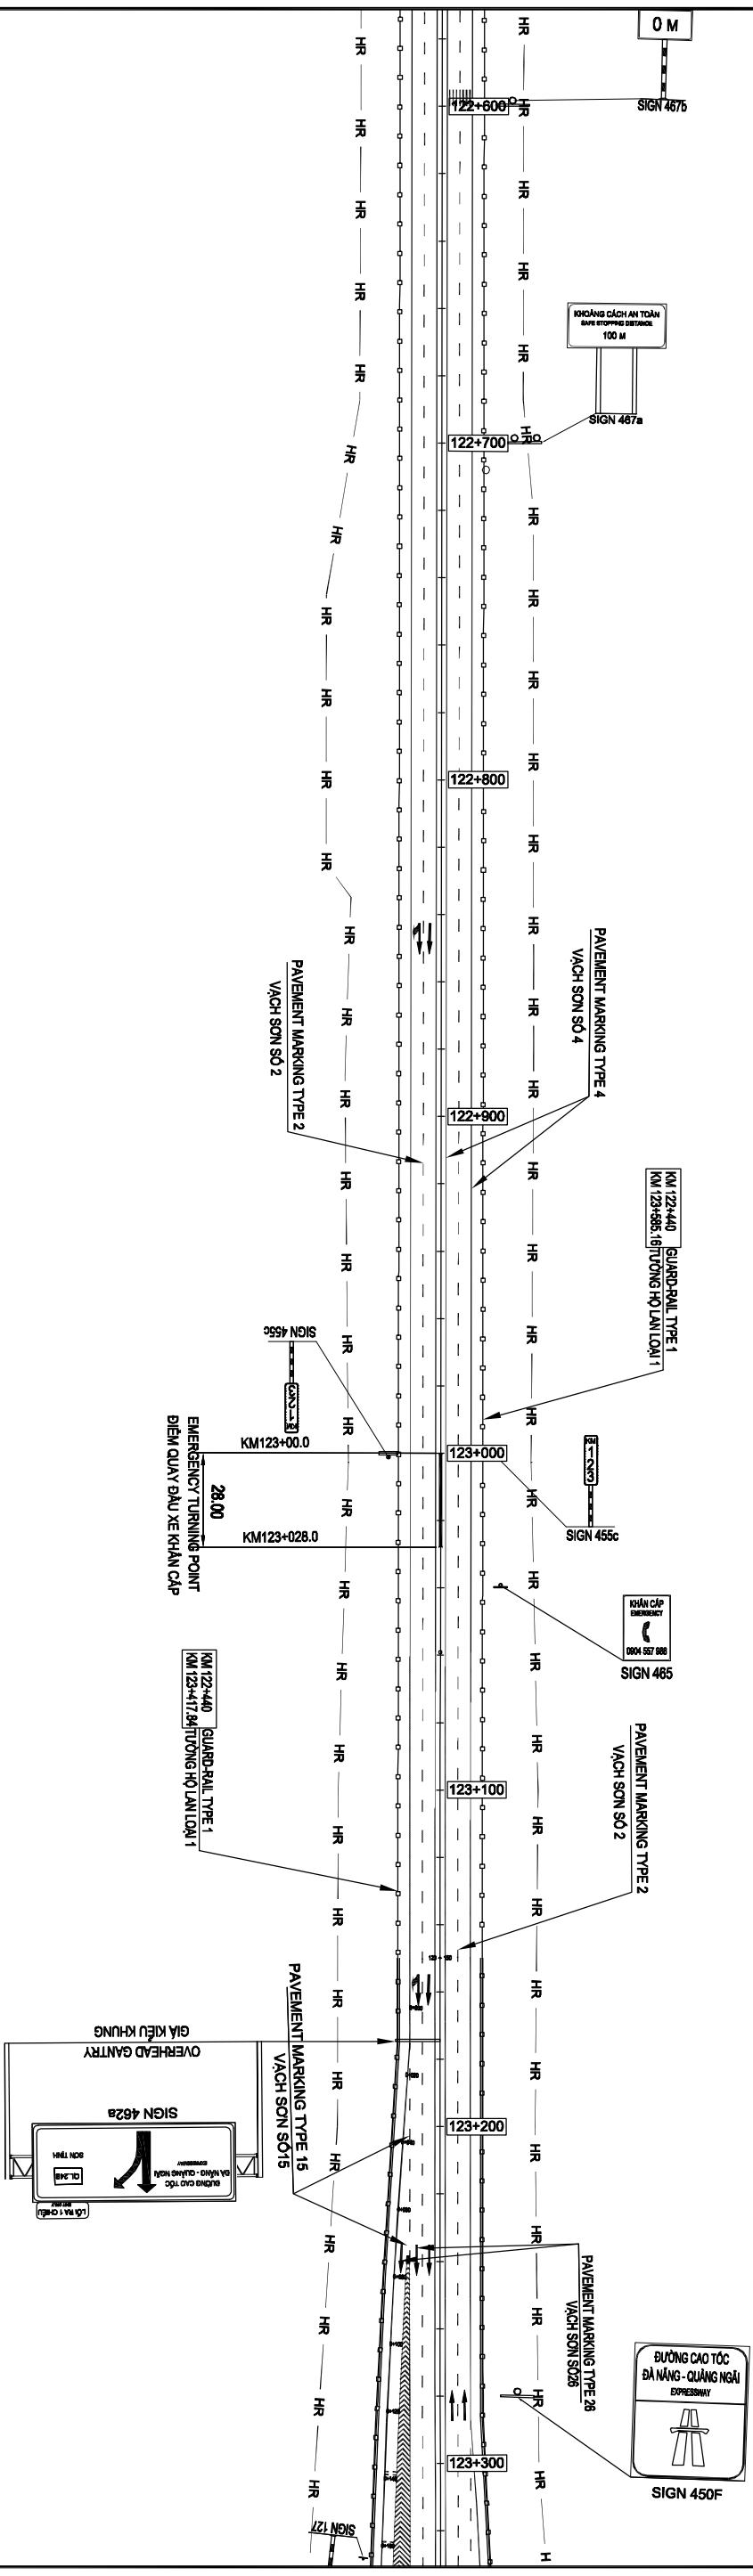


MINISTRY OF TRANSPORT VIETNAM		ENGINEERING DESIGN CONSULTANT		REMARKS:	
CLIENT	PROJECT MANAGEMENT CONSULTANT	The Joint Venture of Nippon Koei Co., Ltd. Nippon Engineering Consultants Co., Ltd. Chodai Co., Ltd. Thai Engineering Consultants Co., Ltd.			
VIETNAM EXPRESSWAY CORPORATION	PROJECT MANAGEMENT UNIT NO.85				
		DA NANG-QUANG NGAI EXPRESSWAY DEVELOPMENT PROJECT			
		Package: 14B2 Station: Km9+500.00--Km139+203.627			
		PLAN OF TRAFFIC SAFETY			
		BINH DO TO CHUC GIAO THONG			
		SCALE			
		1/2000			
		DRAWING NO.			
		PKG14B2-ML-PTS-200			
		REV. NO.			
		3			

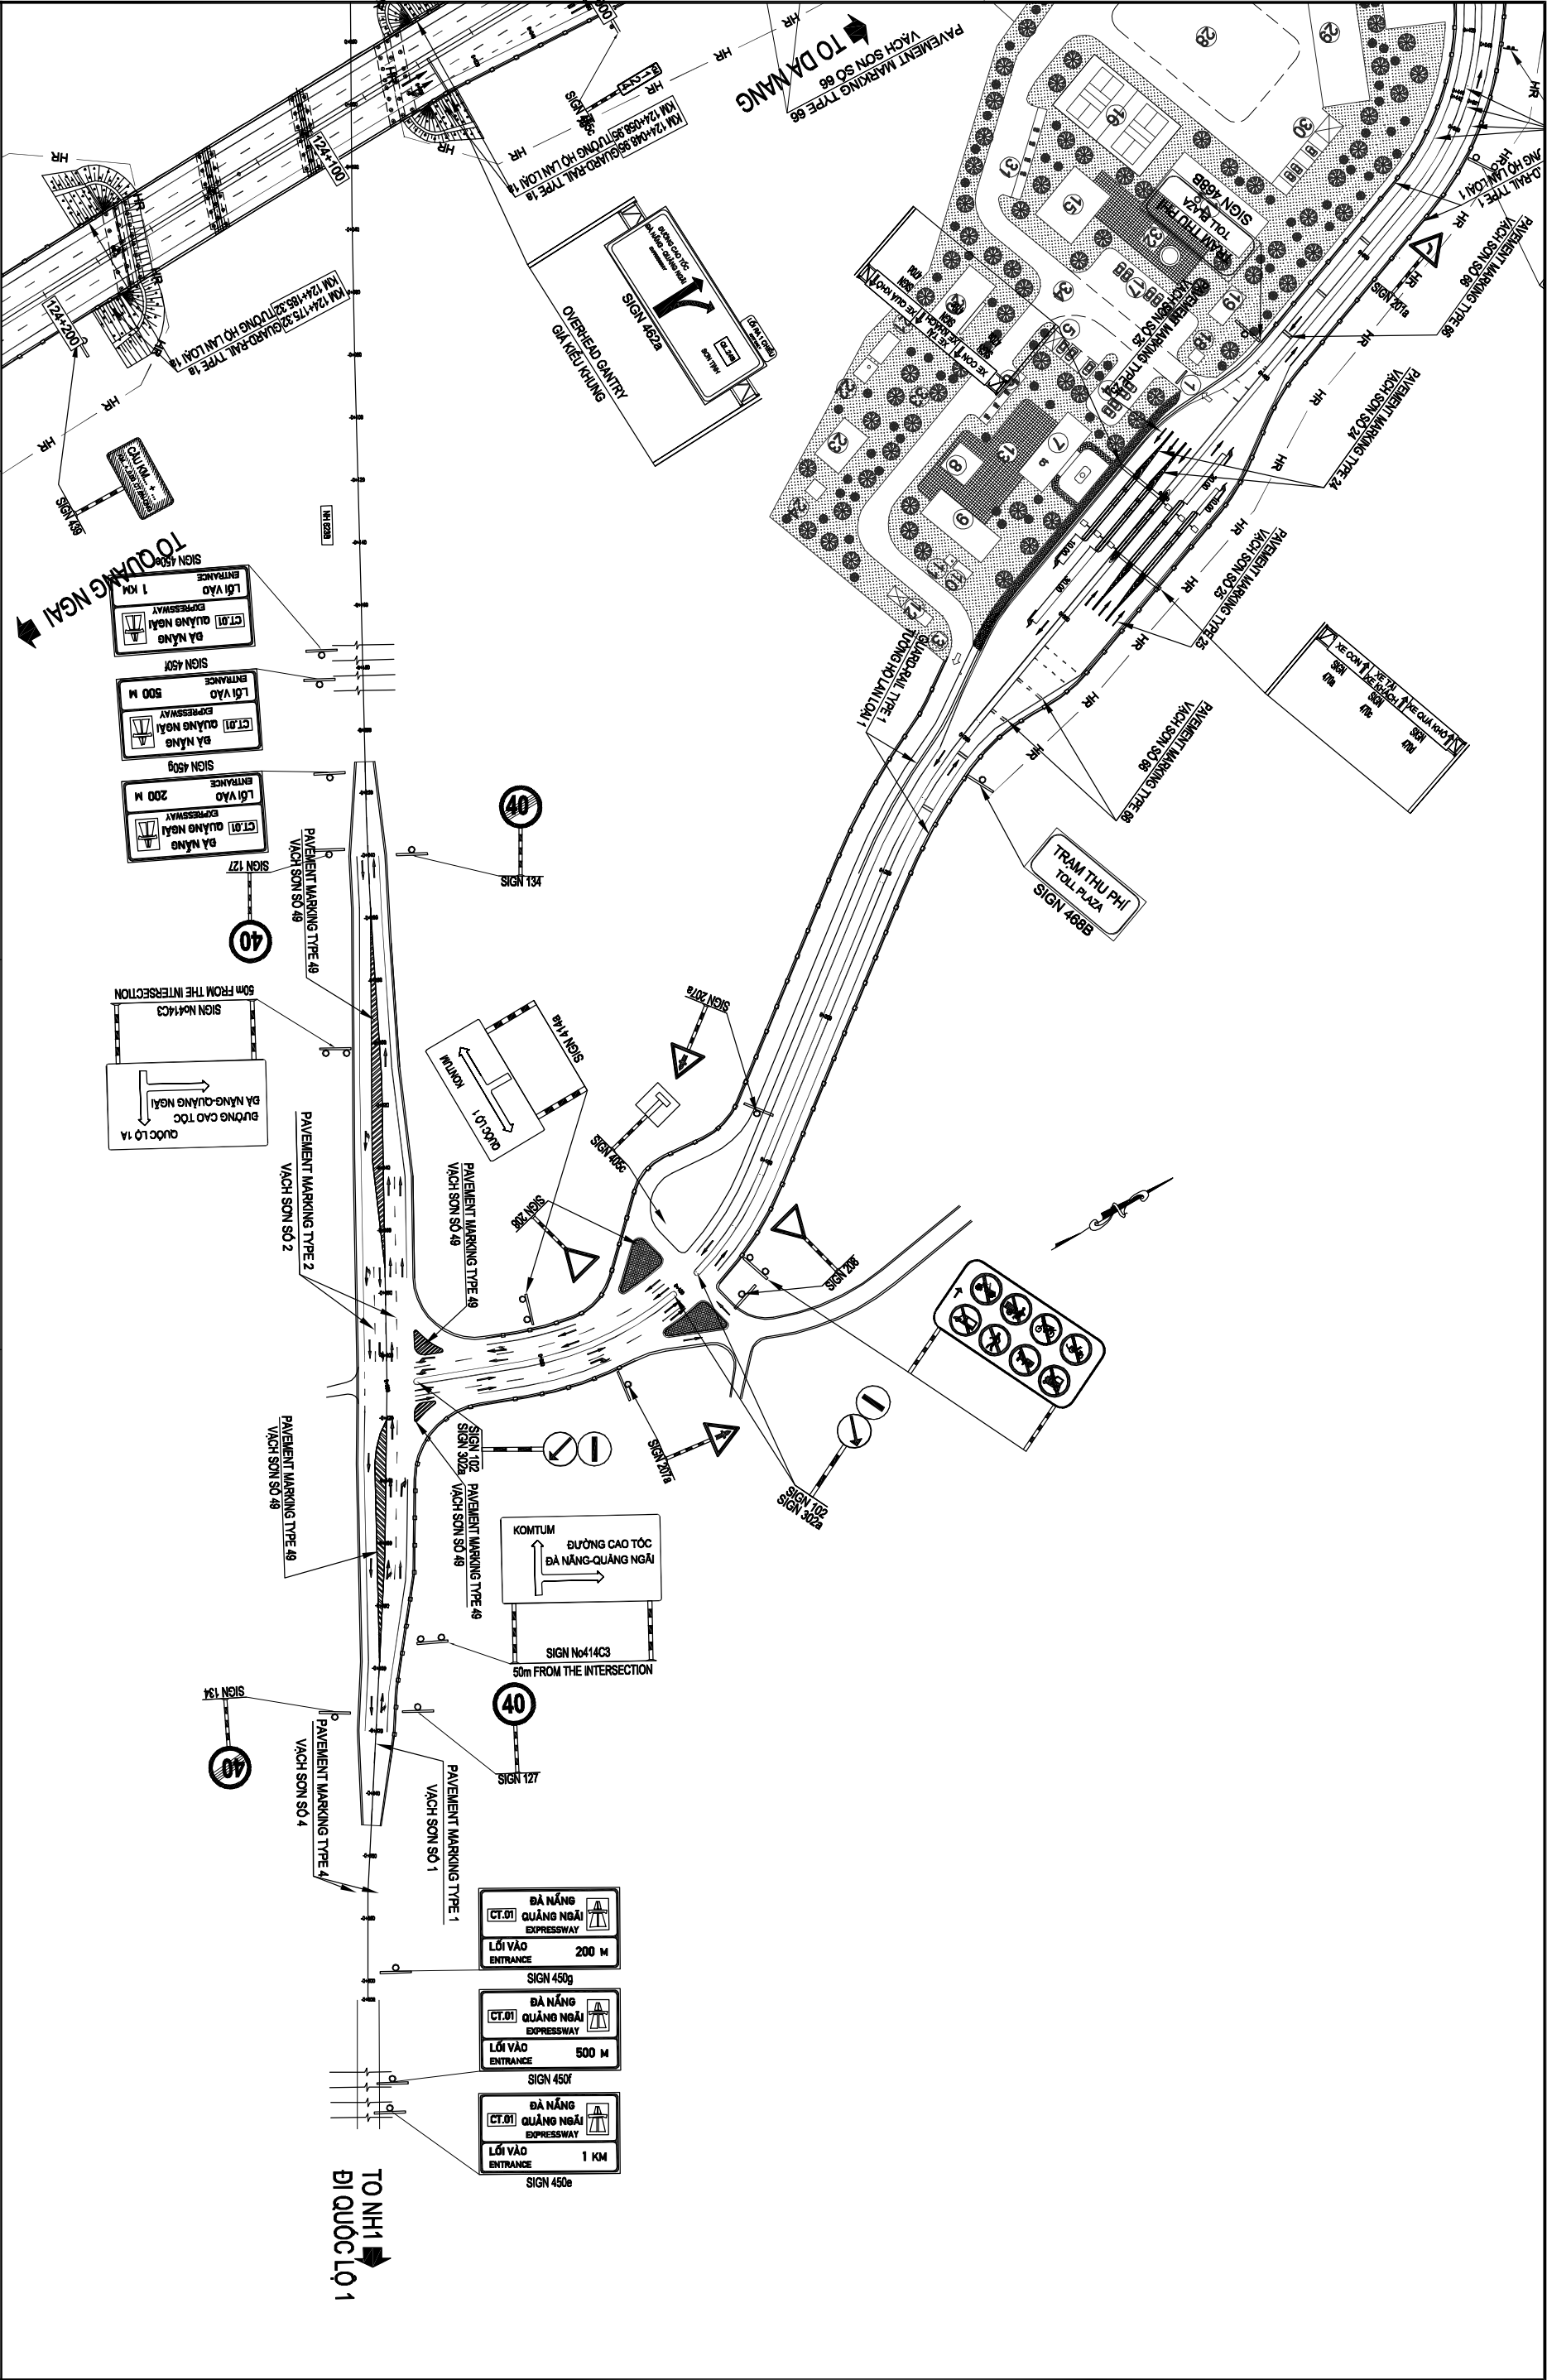

MINISTRY OF TRANSPORT VIETNAM		ENGINEERING DESIGN CONSULTANT		REMARKS:	
CLIENT	PROJECT MANAGEMENT CONSULTANT	The Joint Venture of Nippon Koei Co., Ltd. Nippon Engineering Consultants Co., Ltd. Chodai Co., Ltd. Thai Engineering Consultants Co., Ltd.			
VIETNAM EXPRESSWAY CORPORATION	PROJECT MANAGEMENT UNIT NO.85				
		DA NANG-QUANG NGAI EXPRESSWAY DEVELOPMENT PROJECT Package: 14B2 Station: Km99+500.00-:Km139+203.627			
		PREPARED BY	CHECKED BY	APPROVED BY	PLAN OF TRAFFIC SAFETY BÌNH ĐỒ TỒ CHỨC GIAO THÔNG
		NAME	HOANG DUC CHAU	TAKAYASU NGAI	I.ISHIMOTO
		SIGNATURE			SCALE
		DATE			1/2000
					DRAWING NO.
					PG14B2-ML-PTS-220
					REV. NO.
					3

TO DA NANG

TO QUANG NGAI ➡

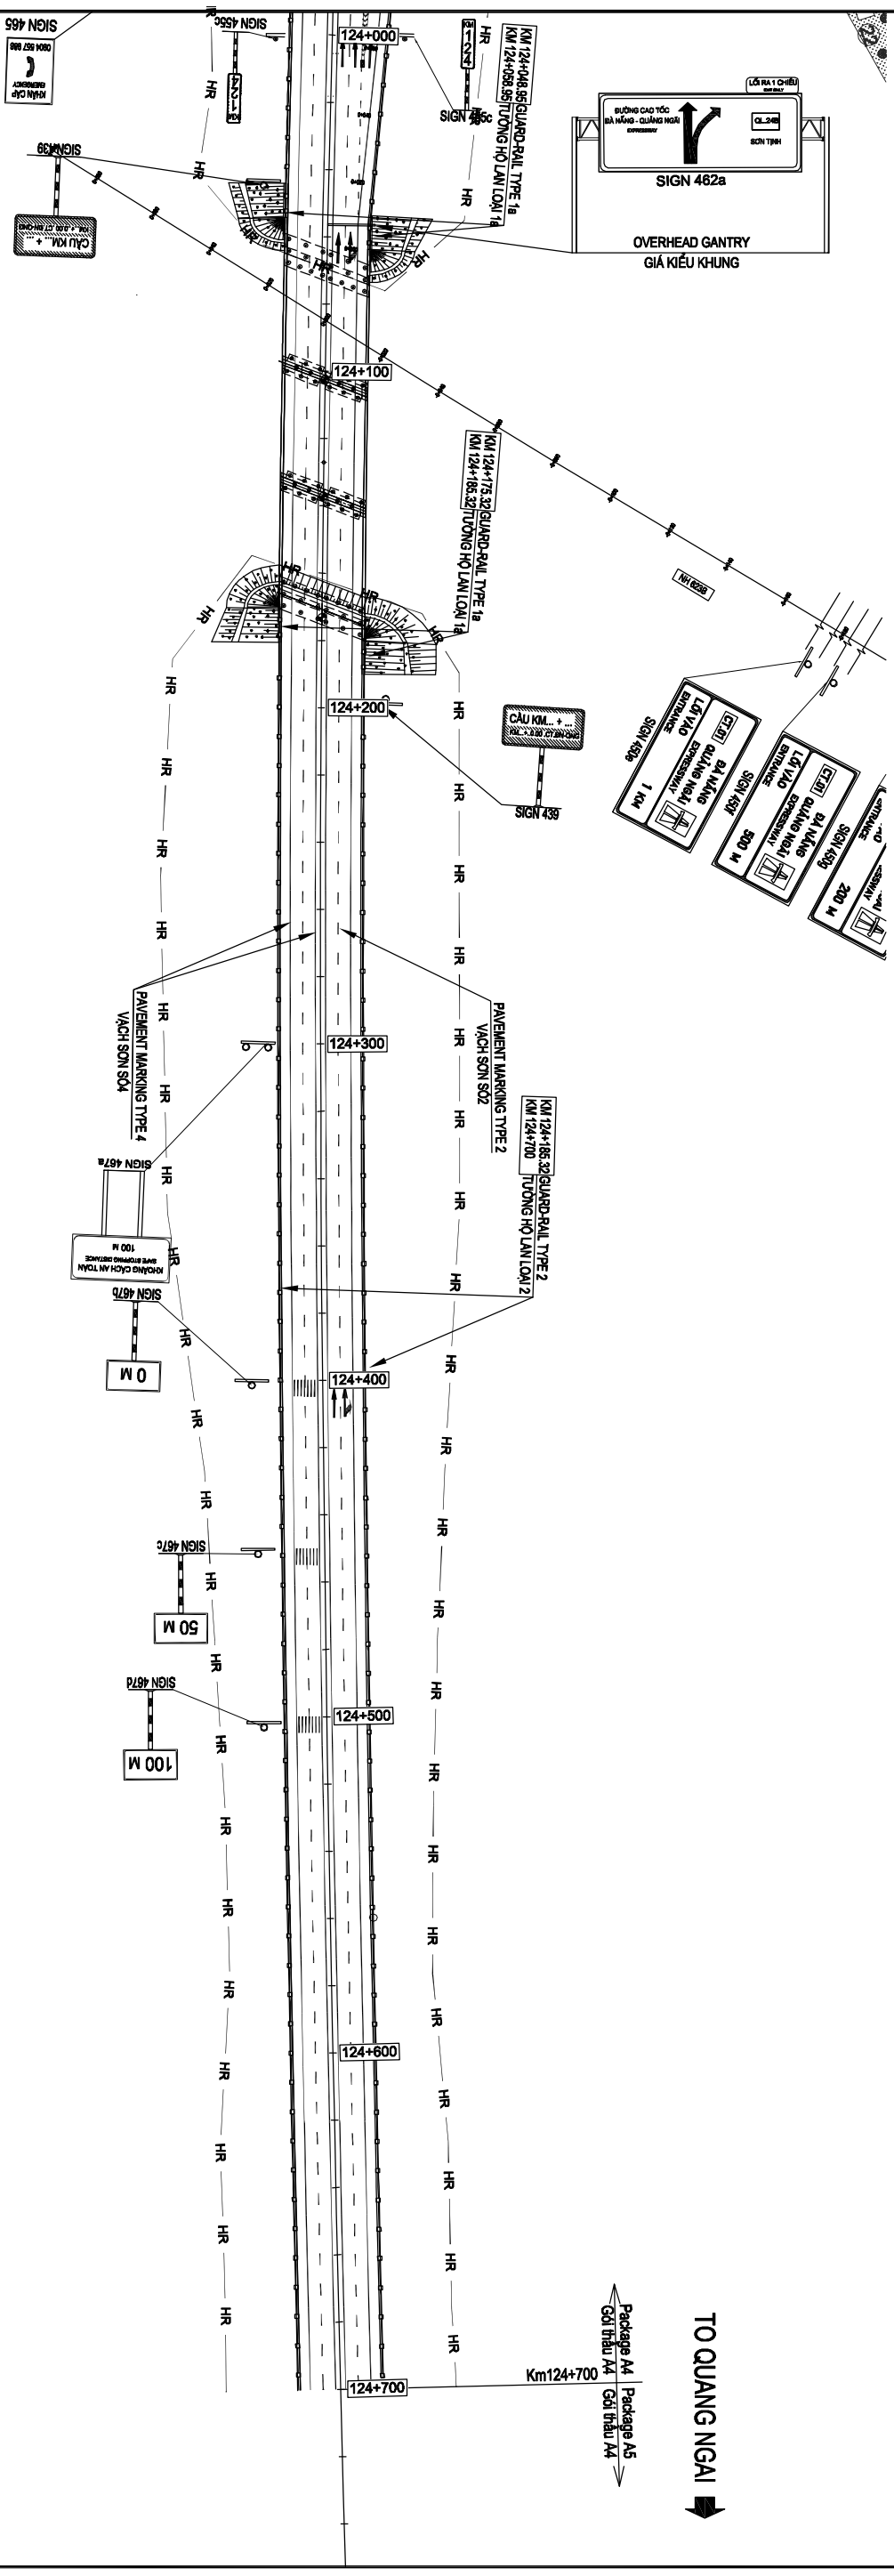

MINISTRY OF TRANSPORT VIETNAM		ENGINEERING DESIGN CONSULTANT		REMARKS:	
CLIENT	PROJECT MANAGEMENT CONSULTANT	The Joint Venture of Nippon Koei Co., Ltd. Nippon Engineering Consultants Co., Ltd. Chouda Co., Ltd. Thai Engineering Consultants Co., Ltd.			
VIETNAM EXPRESSWAY CORPORATION	PROJECT MANAGEMENT UNIT NO.85				
		DA NANG-QUANG NGAI EXPRESSWAY DEVELOPMENT PROJECT Package: 14B2 Station: Km99+500.00-:Km139+203.627			
		PREPARED BY	CHECKED BY	APPROVED BY	
		NAME	HOANG DUC CHAU	TAKAYASU NAGAI	
		SIGNATURE			
		DATE			SCALE
					1/2000
					DRAWING NO.
					PKG14B2-ML-PTS-230
					REV. NO.
					3