



B-SECTION / MẶT CẮT B
SCALE 1:100


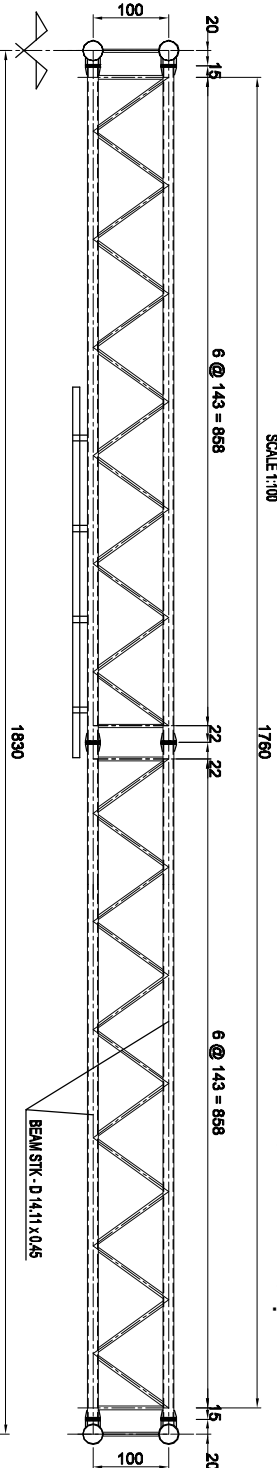


DETAIL OF TRAFFIC POST SIGN-GANTRY K1
CHI TIẾT CỘT BIÊN BẢO-KHUNG K1


A-SECTION
MẶT CẮT A
SCALE 1:100

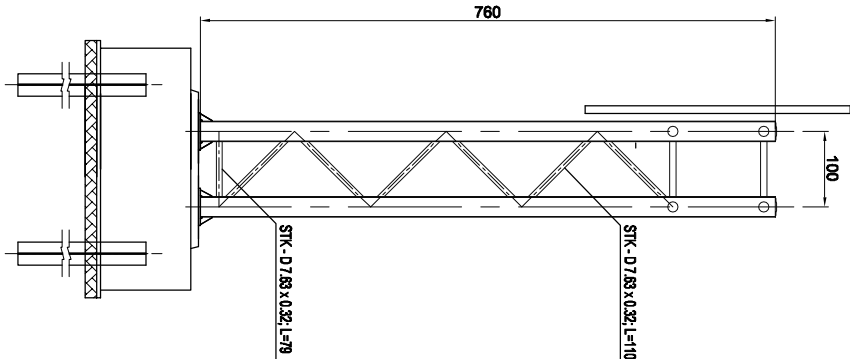


B-SECTION
MẶT CẮT B
SCALE 1:100

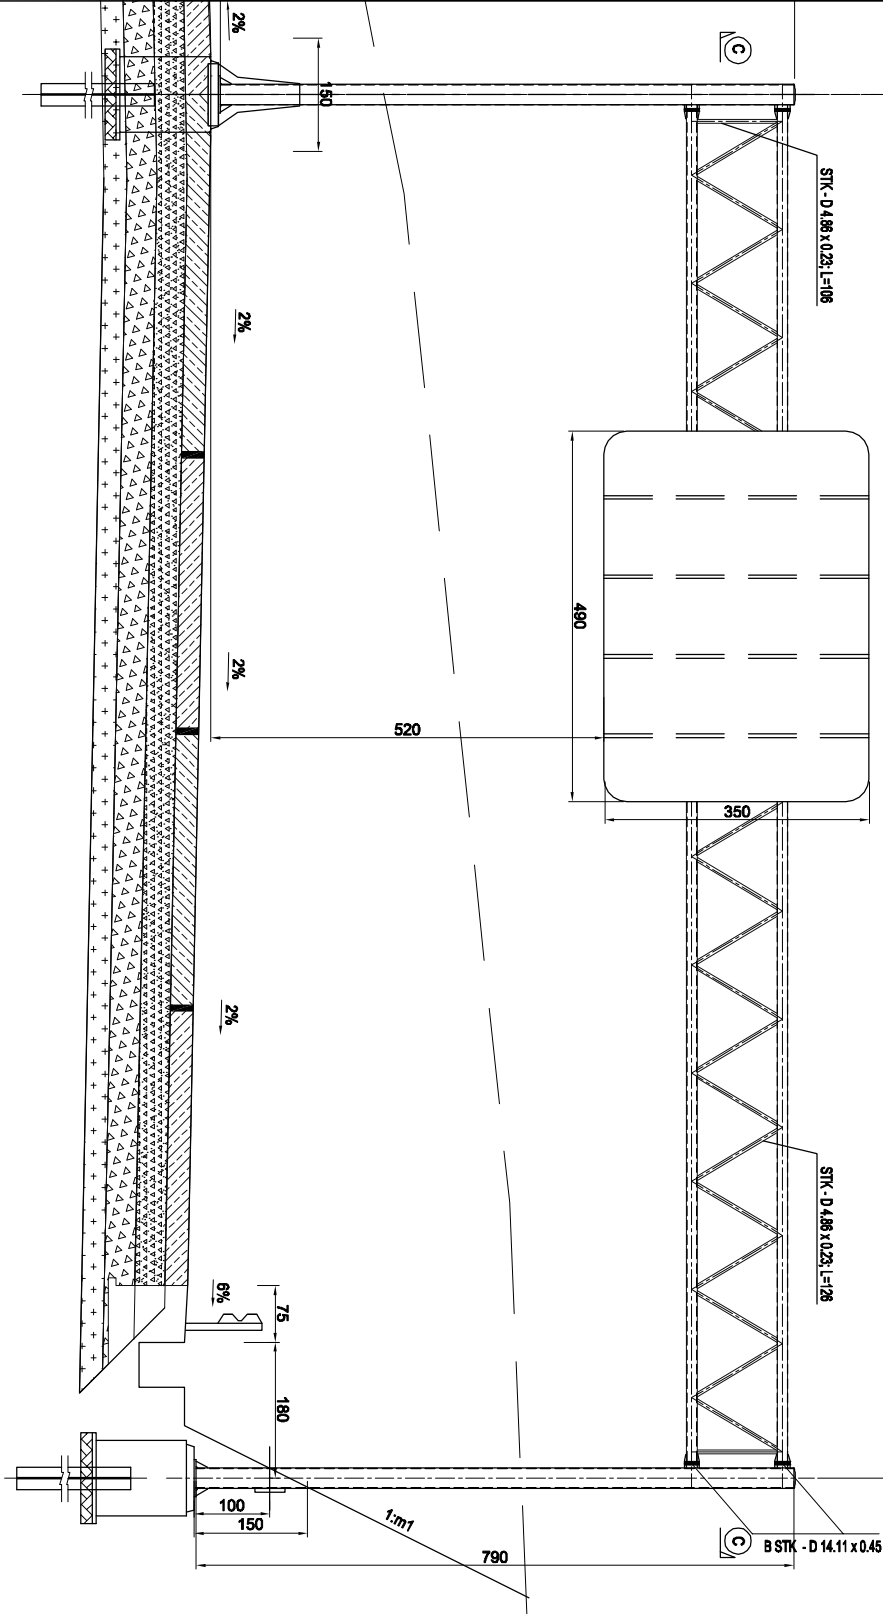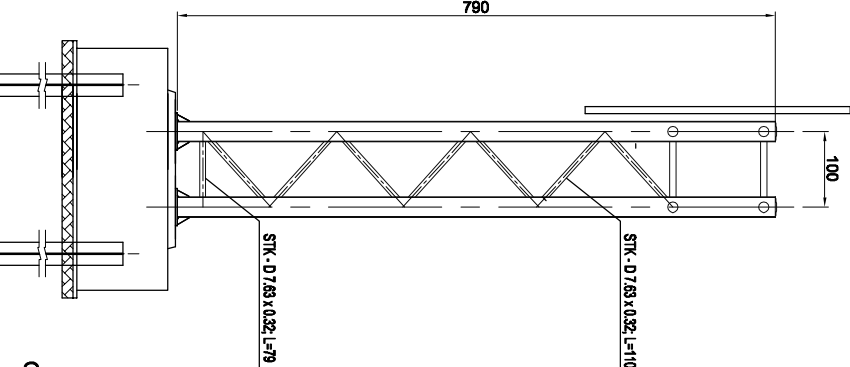

D-SECTION
MẶT CẮT D
SCALE 1:100

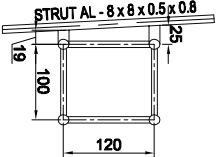


E-SECTION
MẶT CẮT E
SCALE 1:100

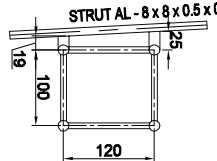

NOTES / GHI CHÚ:

1. ALL DIMENSIONS ARE IN CENTIMETER UNLESS OTHERWISE INDICATED.
KÍCH THƯỚC GHI BẢNG CMM, TRỪ KHI CÒI ĐỊNH KHÁC.

CAPITAL & BEAM JOINT DETAILS
CHI TIẾT LIÊN KẾT DÀM VÀ CỘT
SCALE 1:20

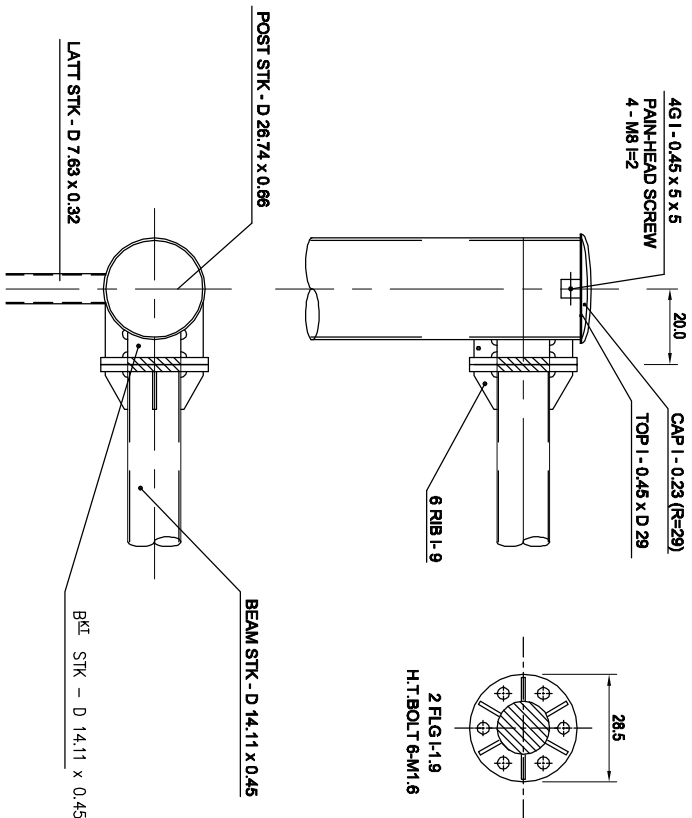

BẢNG THÔNG KÊ KHỐI LƯỢNG			
Cấu kiện	đơn vị	khối lượng	
Cột	kg	1435.09	
Gàn	kg	1491.67	

MINISTRY OF TRANSPORT VIETNAM

ENGINEERING DESIGN CONSULTANT

REMARKS:


DA NANG-QUANG NGAI EXPRESSWAY DEVELOPMENT PROJECT

Package: 14B2 Section: Km099+500 - Km139+203.627

CLIENT		PROJECT MANAGEMENT	
VIETNAM EXPRESSWAY CORPORATION		CONSULTANT	
		PROJECT MANAGEMENT	
		UNIT NO.85	
		The Joint Venture of Nippon Koei Co., Ltd. Nippon Engineering Consultants Co., Ltd. Chodai Co., Ltd. Thai Engineering Consultants Co., Ltd.	


DETAIL OF TRAFFIC POST SIGN-GANTRY K3
CHI TIẾT CỘT BIỂN BẢO-KHUNG K3

B-SECTION / MẶT CẮT B

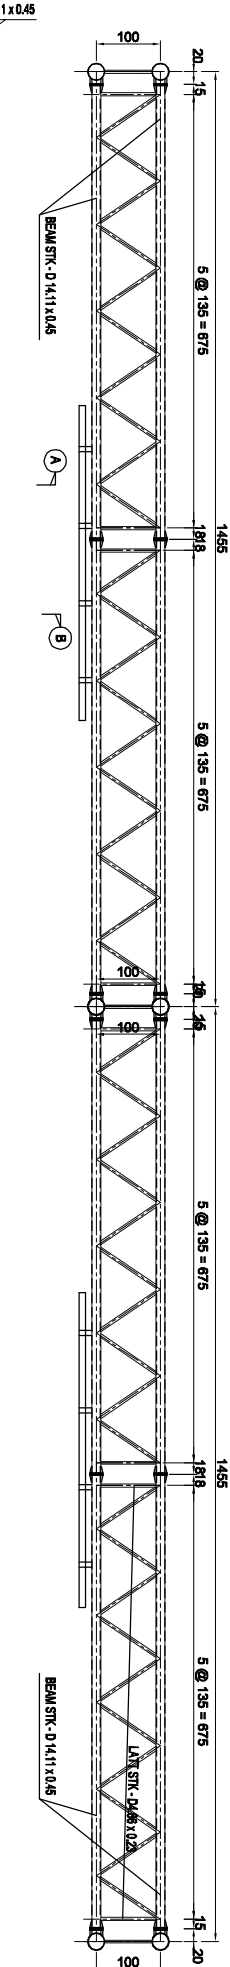


A-SECTION
MẶT CẮT A

SCALE 1:100

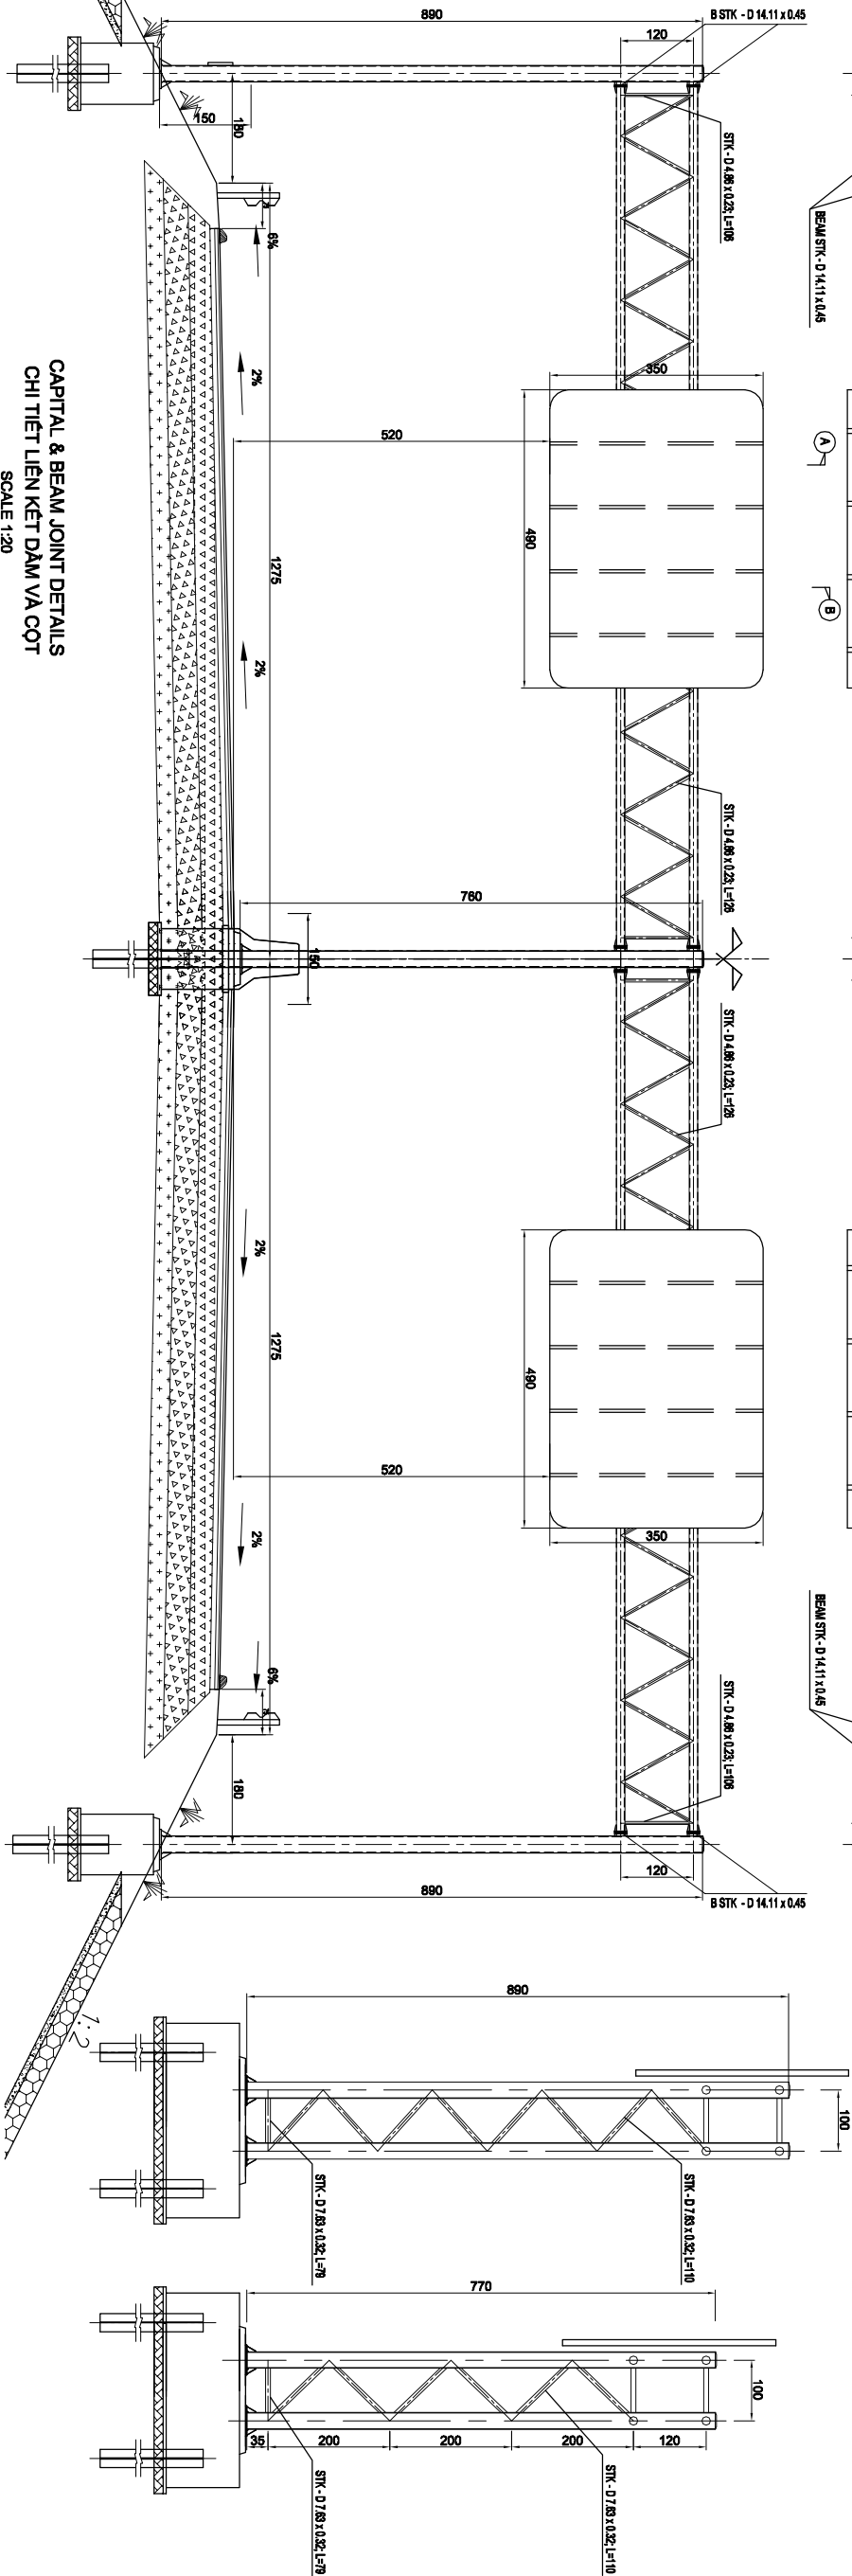


CAPITAL & BEAM JOINT DETAILS
CHI TIẾT LIÊN KẾT DẠM VÀ CỘT

SCALE 1:20

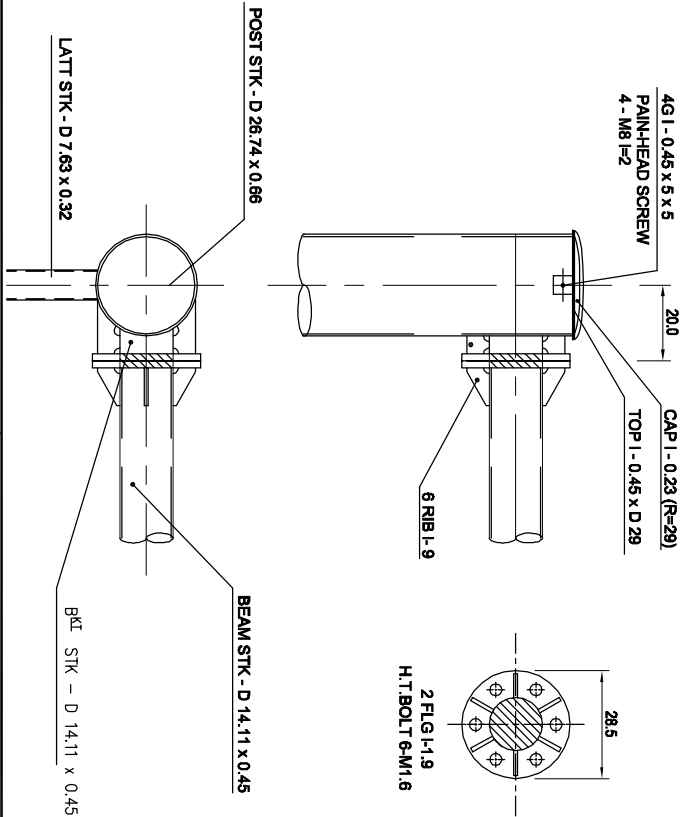


D-SECTION
MẶT CẮT D

SCALE 1:100

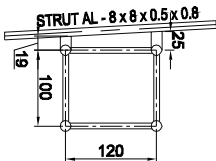

E-SECTION
MẶT CẮT E

SCALE 1:100

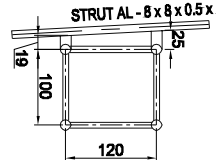

NOTES / GHI CHÚ:

1. ALL DIMENSIONS ARE IN CENTIMETER UNLESS OTHERWISE INDICATED.
KÍCH THƯỚC GHI BẢNG CM, TRỪ KHI CÓ CHỈ ĐỊNH KHÁC.

MINISTRY OF TRANSPORT VIETNAM

ENGINEERING DESIGN CONSULTANT

DA NANG-QUANG NGAI EXPRESSWAY DEVELOPMENT PROJECT

Package: 14B2 Section: Km099+500 - Km139+203.627

CLIENT
VIETNAM EXPRESSWAY
CORPORATION

PROJECT MANAGEMENT
CONSULTANT
PROJECT MANAGEMENT
UNIT NO.85

The Joint Venture of
Nippon Koei Co., Ltd.
Nippon Engineering Consultants Co., Ltd.
Choda Co., Ltd.
Thai Engineering Consultants Co., Ltd.

NAME
SIGNATURE
DATE

PREPARED BY
CHECKED BY
APPROVED BY

DETAIL OF TRAFFIC POST SIGN (8/8), 1/2
CHI TIẾT CỘT BIỂN BẢO (8/8), 1/2
SCALE
AS SHOWN


DRAWING NO.
REV. NO.

BẢNG THÔNG KÊ KHỐI LƯỢNG		
Cấu kiện	đơn vị	khối lượng
Cột	kg	2345.54
Gàn	kg	2428.60

MẶT ĐỪNG


TỈ LỆ 1:30

DETAIL OF FOUNDATION GANTRY
CHI TIẾT MÔNG KHUNG

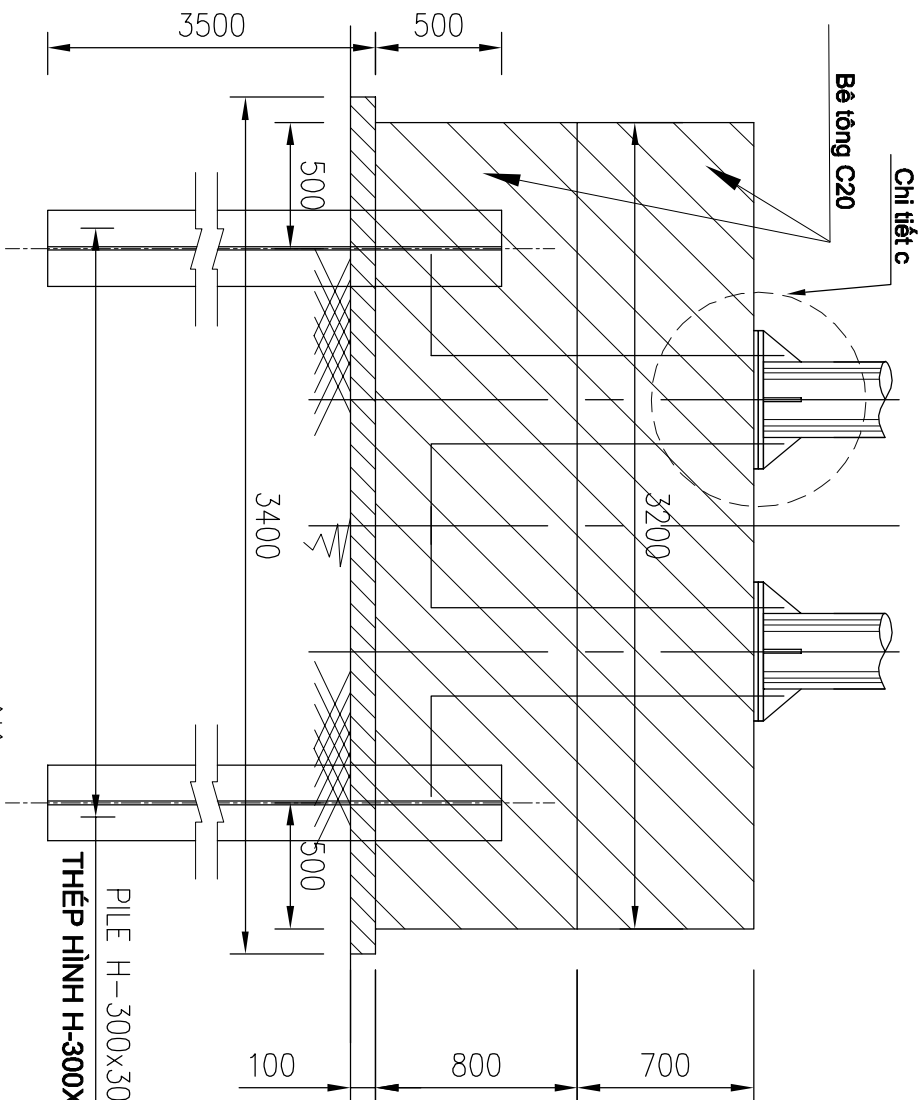


MẶT BÊN

TỈ LỆ 1:30

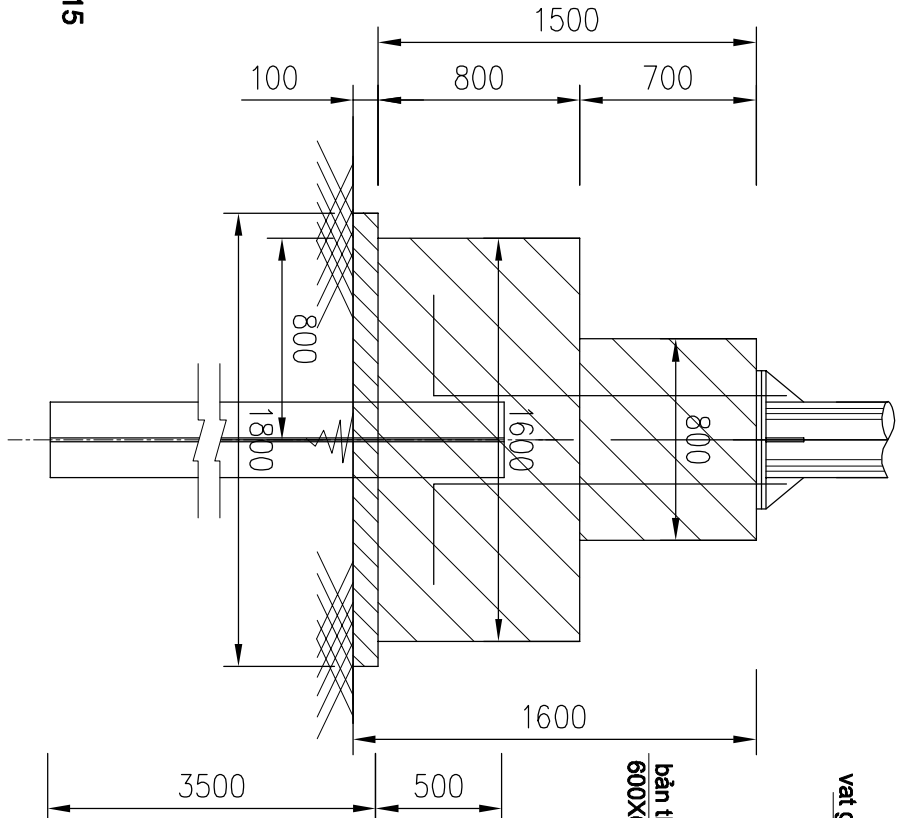

CHI TIẾT C

TỈ LỆ 1:10

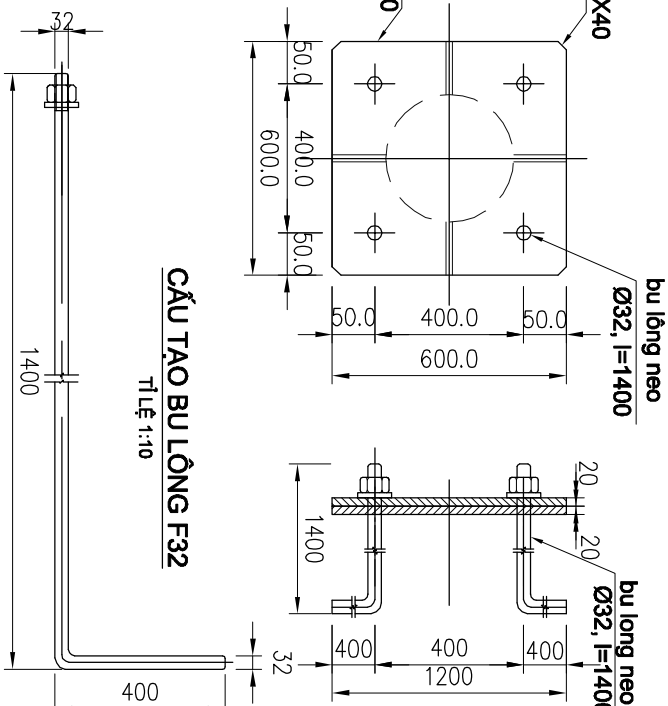

CẦU TẠO BU LÔNG F32


TỈ LỆ 1:10

MẶT CẮT A-A

TỈ LỆ 1:25


MẶT CẮT B-B

TỈ LỆ 1:30

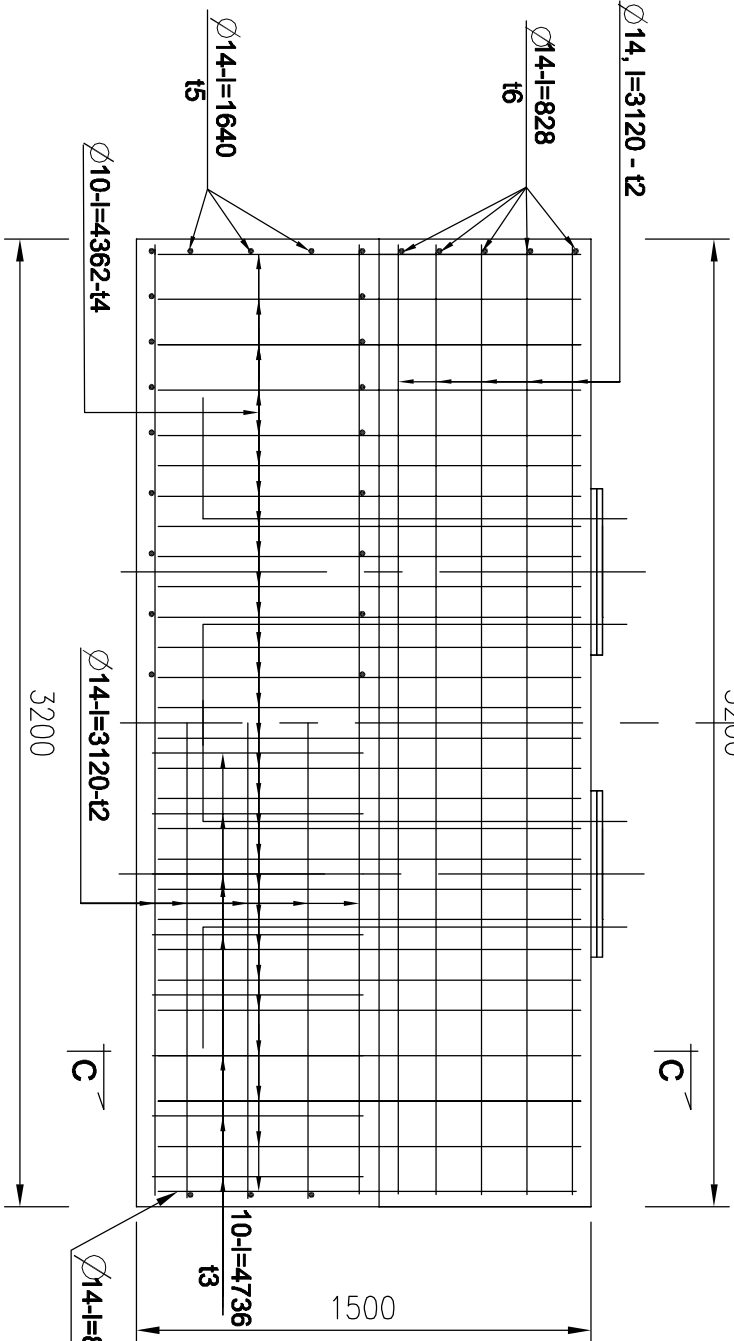

MẶT CẮT C-C

TỈ LỆ 1:25

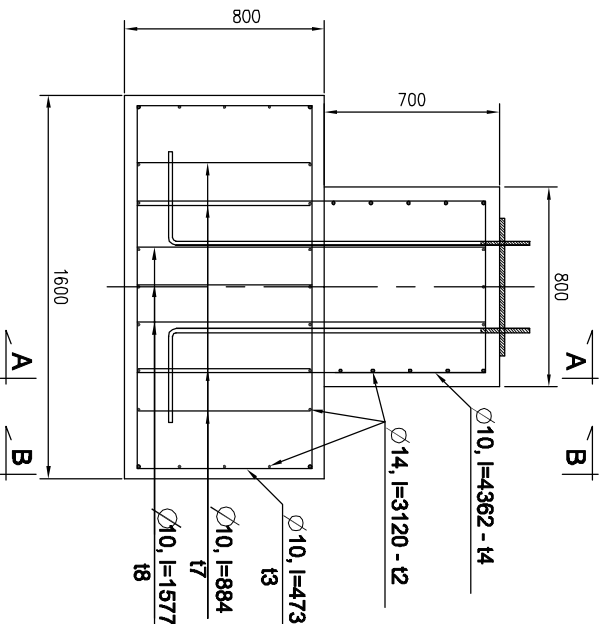

BẢNG THÔNG KÊ KHỐI LƯỢNG

Cấu kiện	Đơn vị	Khối lượng
Thép tròn	kg	291.72
Bu lông	bộ	8
Thép bản	kg	244.92
Thép hình	kg	744.00
Bê tông C20	m3	5.888
Bê tông C10	m3	0.612

NOTES / GHI CHÚ:

1. ALL DIMENSIONS ARE IN MILLIMETER UNLESS OTHERWISE INDICATED.
KÍCH THƯỚC GHI BẢNG MM, TRỪ KHI CÓ CHỈ ĐỊNH KHÁC.

MINISTRY OF TRANSPORT VIETNAM

ENGINEERING DESIGN CONSULTANT

DA NANG-QUANG NGAI EXPRESSWAY DEVELOPMENT PROJECT

Package: 14B2 Section: Km099+500 - Km139+203.627

CLIENT	PROJECT MANAGEMENT CONSULTANT
VIETNAM EXPRESSWAY CORPORATION	PROJECT MANAGEMENT UNIT NO.85

The Joint Venture of
Nippon Koei Co., Ltd.
Nippon Engineering Consultants Co., Ltd.
Choda Co., Ltd.
Thai Engineering Consultants Co., Ltd.

PREPARED BY	CHECKED BY	APPROVED BY
NAME	HOANG DUC CHAU TAKAYASU NGAI	IISHIMOTO
SIGNATURE		
DATE		

SCALE	DRAWING NO.	REV. NO.
AS SHOWN	PKG14B2-MJ-MS-C-081	3